



East-West Site Sectional Elevation 1:50

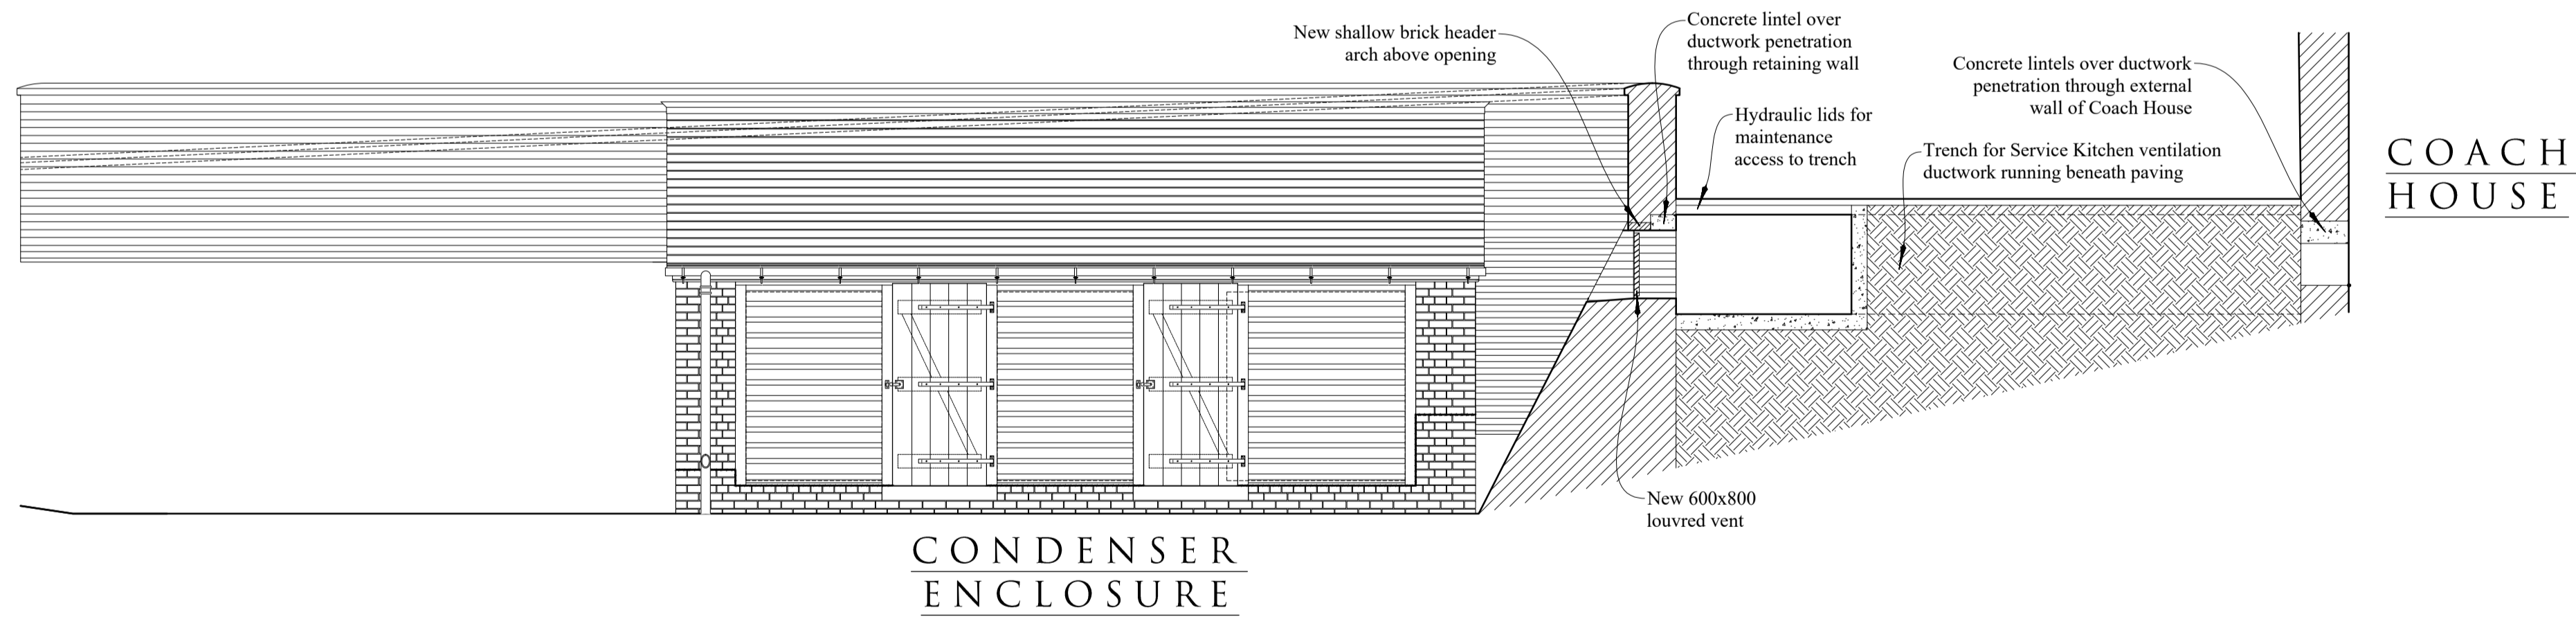

Sectional Elevation A-A 1:50

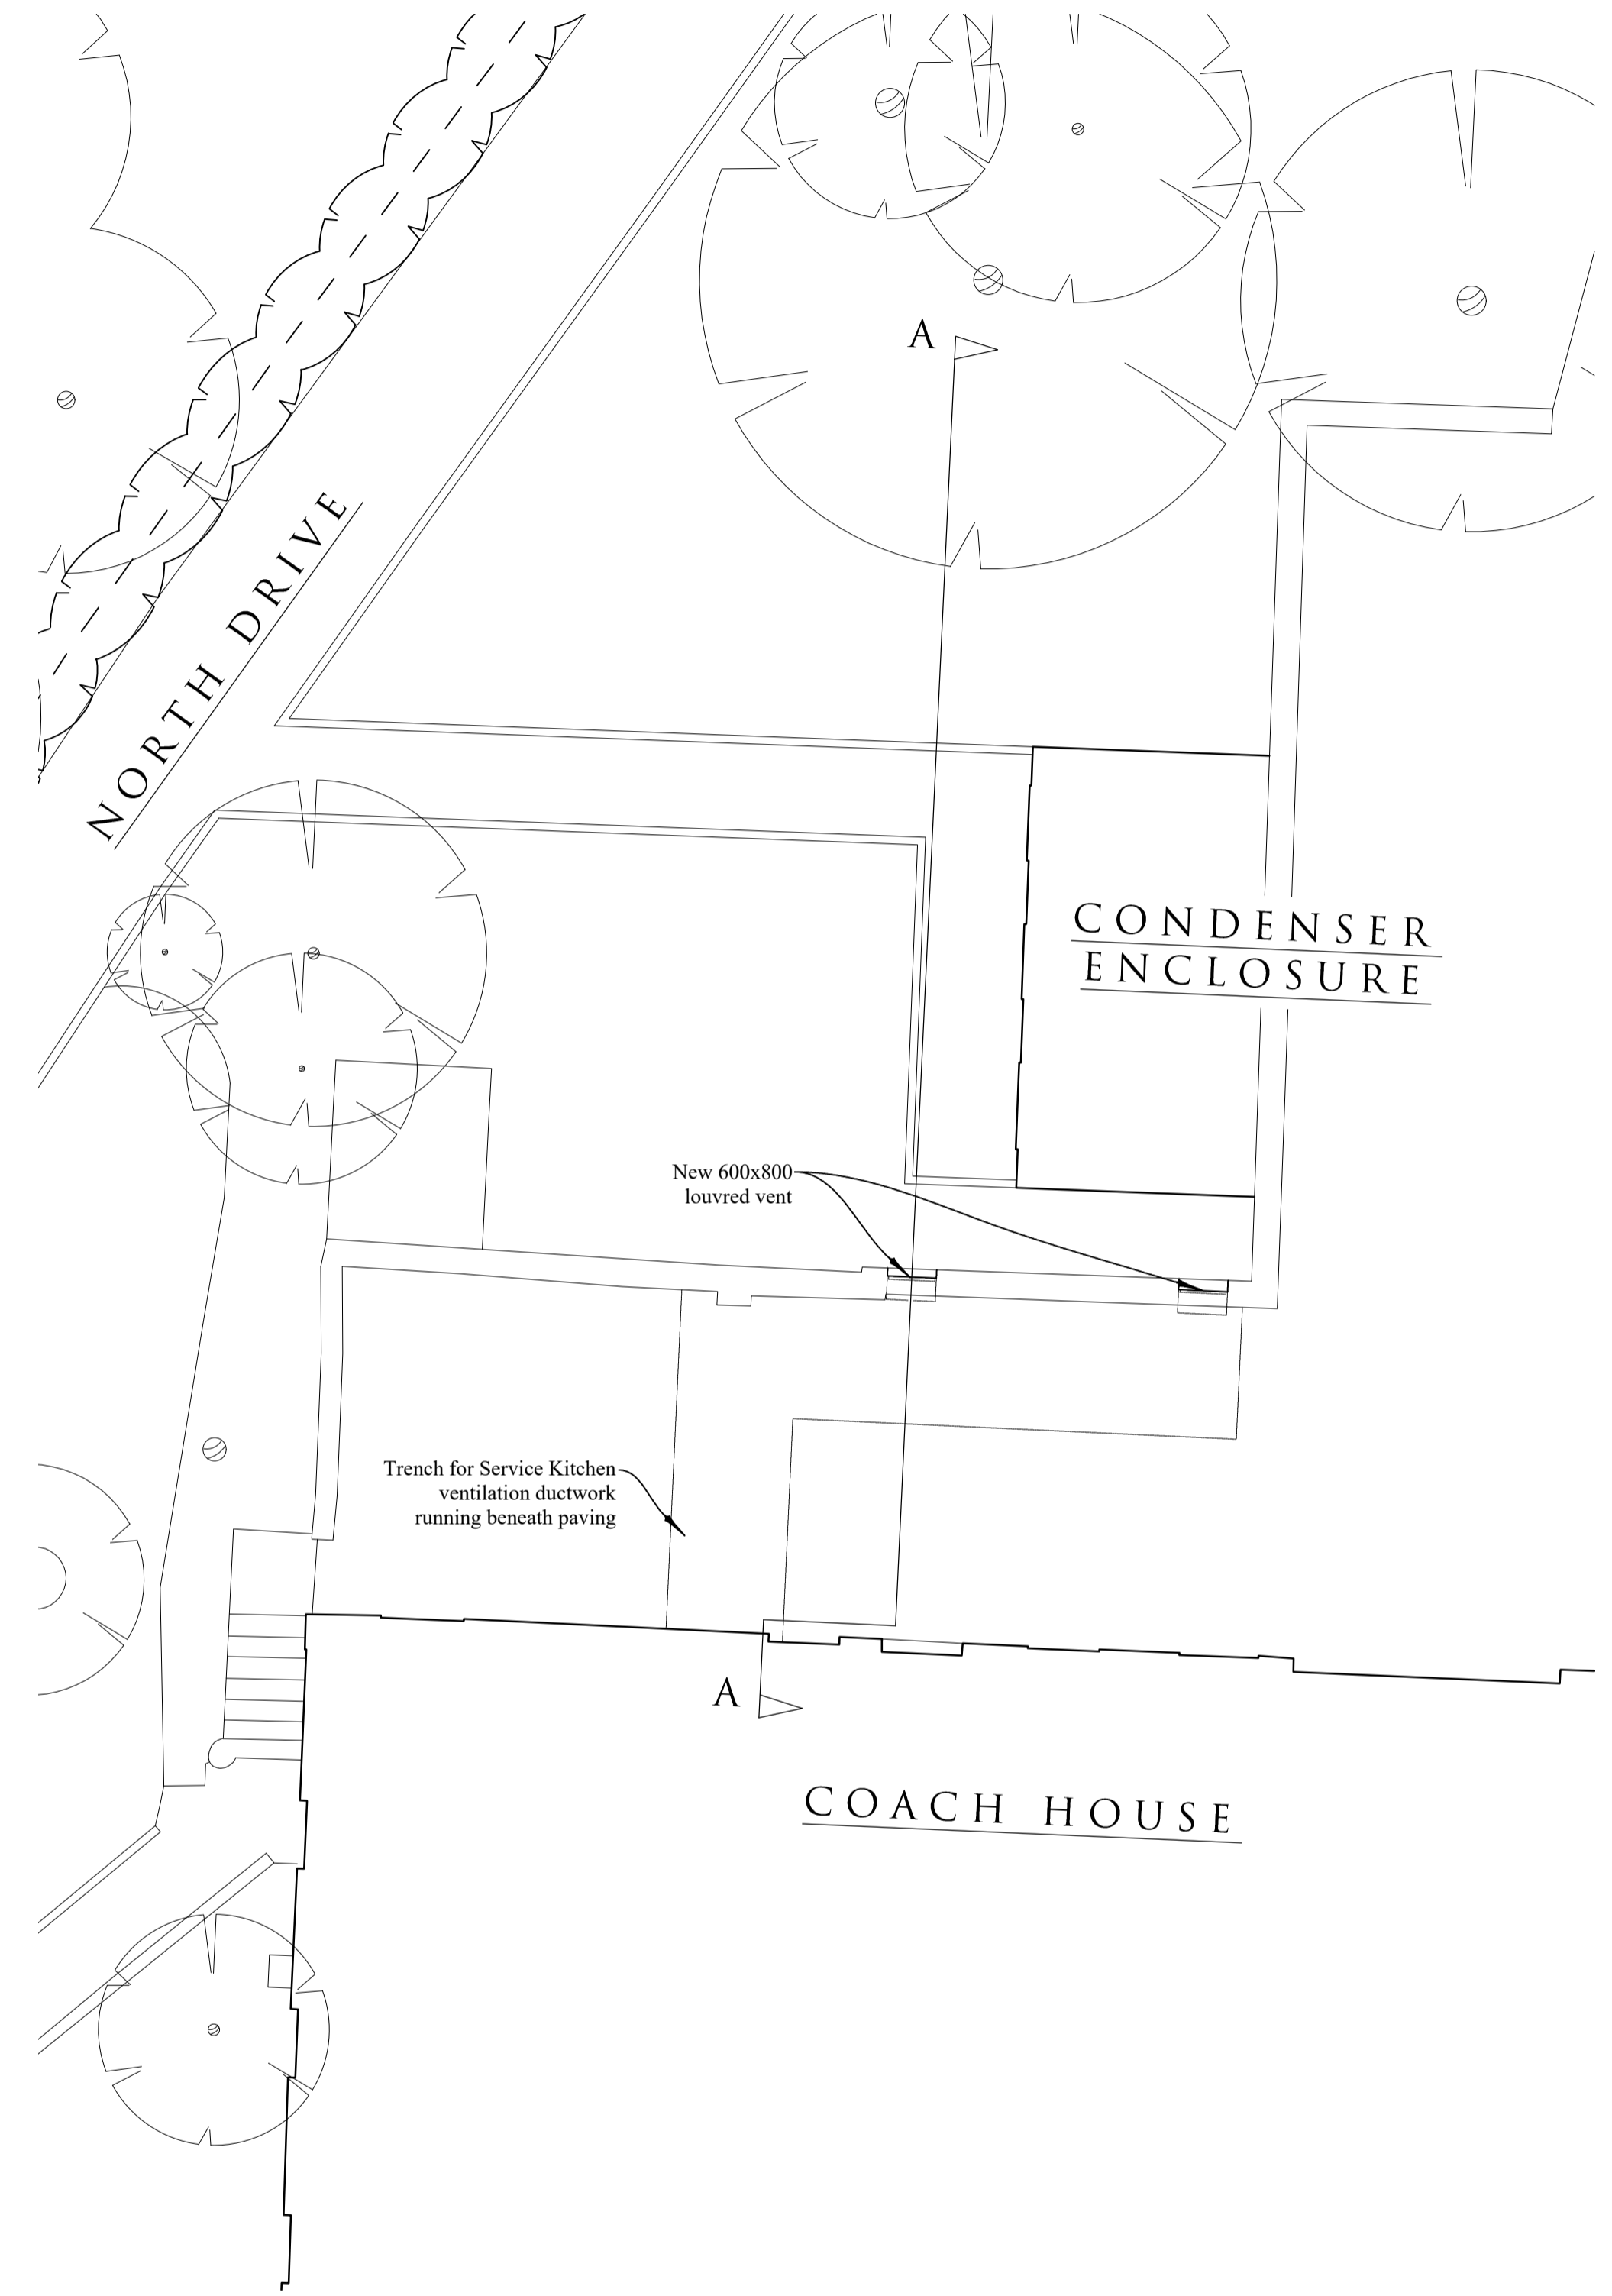

Plan 1:100

General Notes

This drawing is to be read in conjunction with the Structural Engineer's drawings.

PLANNING

CRAIG HAMILTON ARCHITECTS LTD
 COED MAWR FARM, HUNDRED HOUSE, RADNORSHIRE LD1 5RP · T:01982 553312

PROJECT: Mawley Hall Coach House
 DRAWING TITLE: Service Kitchen Ventilation Grilles - As Proposed
 DRAWING NO: AD20 REVISION: -
 DATE: February 2024 SCALE: 1:50; 1:100 @ A1

REV.	DATE	NOTES

CHECK ALL DIMENSIONS CAREFULLY ON SITE AND REPORT ANY DISCREPANCIES
 DO NOT SCALE FROM THIS DRAWING (EXCEPT PLANNING DRAWINGS)