


Section Through Proposed Access Road
Scale 1:100 V 1:500 H

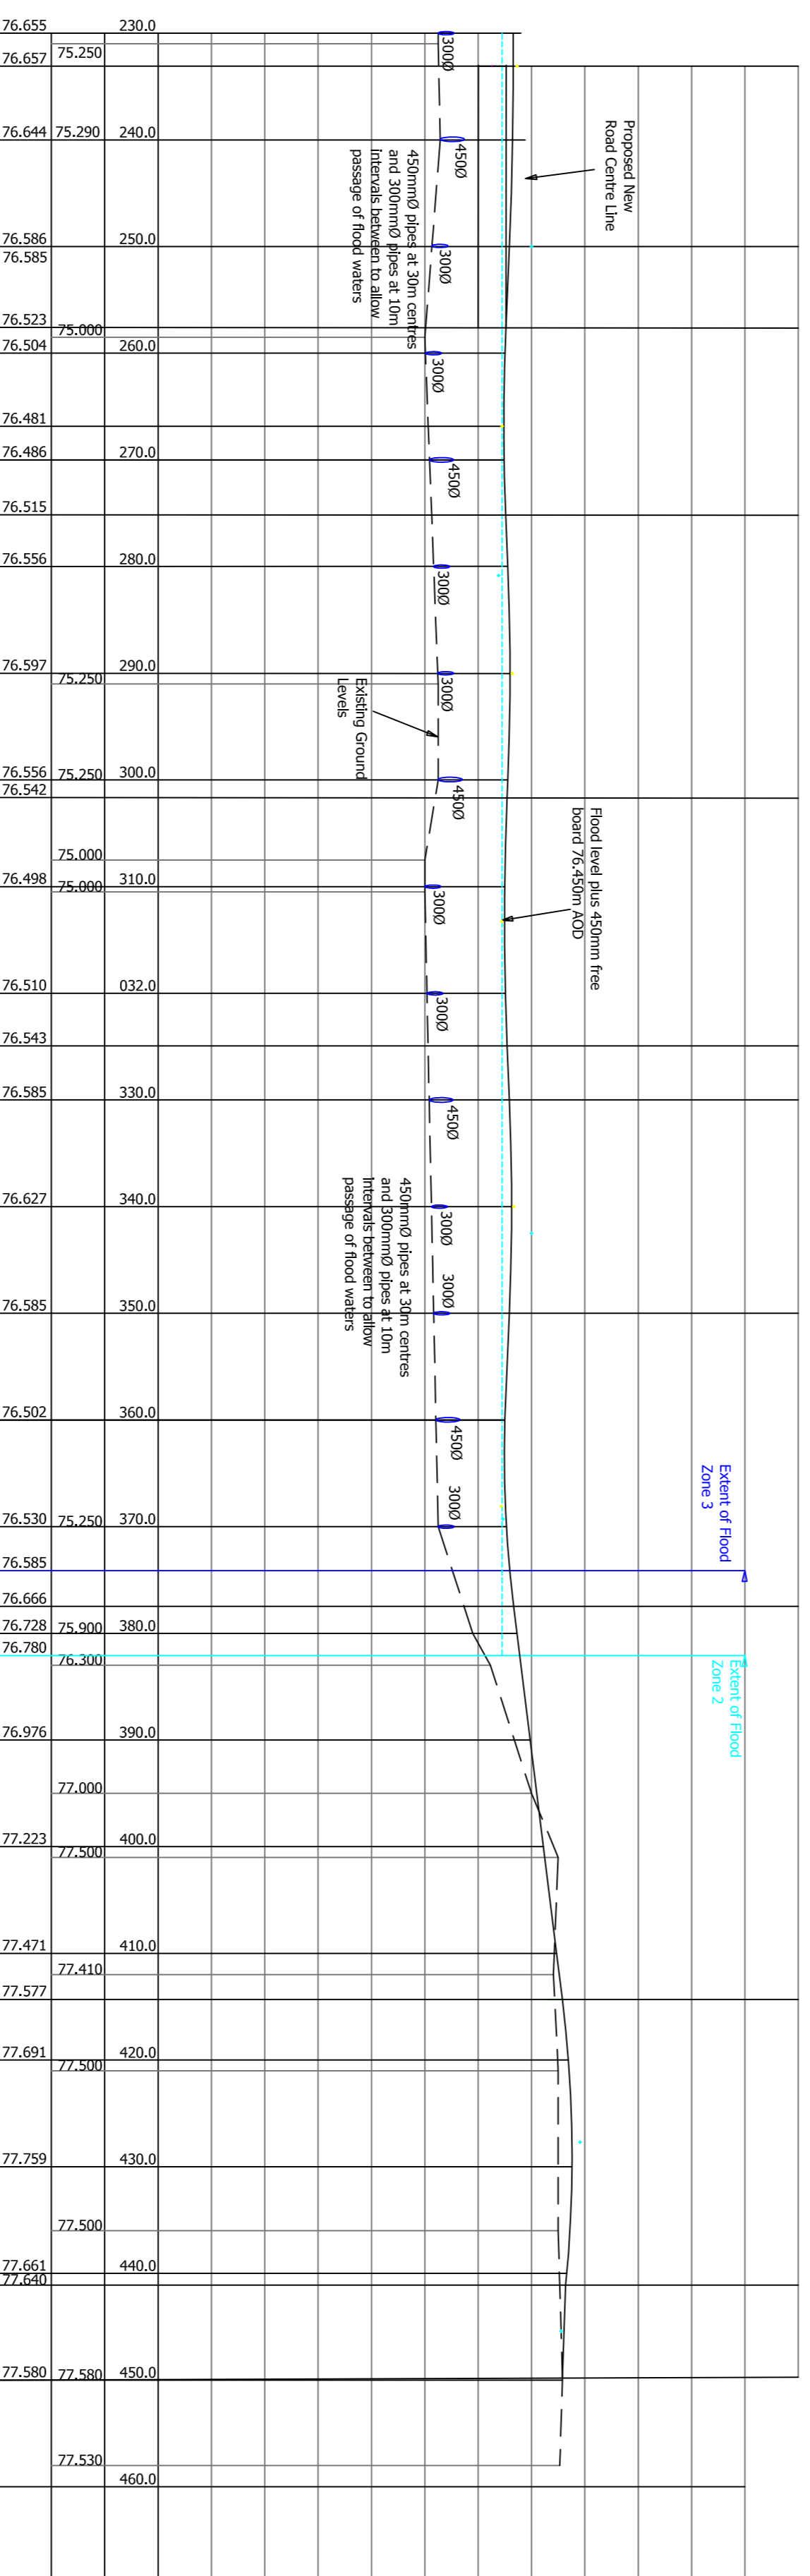

Section Through Proposed Access Road
Scale 1:100 V 1:500 H

- Notes:
- The Contractor shall check all heights, sizes, dimensions, pipe diameters and drainage outfalls on site or off site before works commence and any errors should be reported to Woodsyde Developments Limited.
 - Dimensions are given in millimetres unless otherwise stated. All dimensions shall be reported to Woodsyde Developments Ltd. Use to scaling, with any errors reported to Woodsyde Developments Ltd.
 - Outfall levels and sewer type shall be checked and verified prior to works commencing on site with any errors or discrepancies reported to Woodsyde Developments Ltd.