

Location plan at 1:1250 scale

Auction


Car Park

Tel Ex

Hall

Garage

Site plan at 1:500 scale

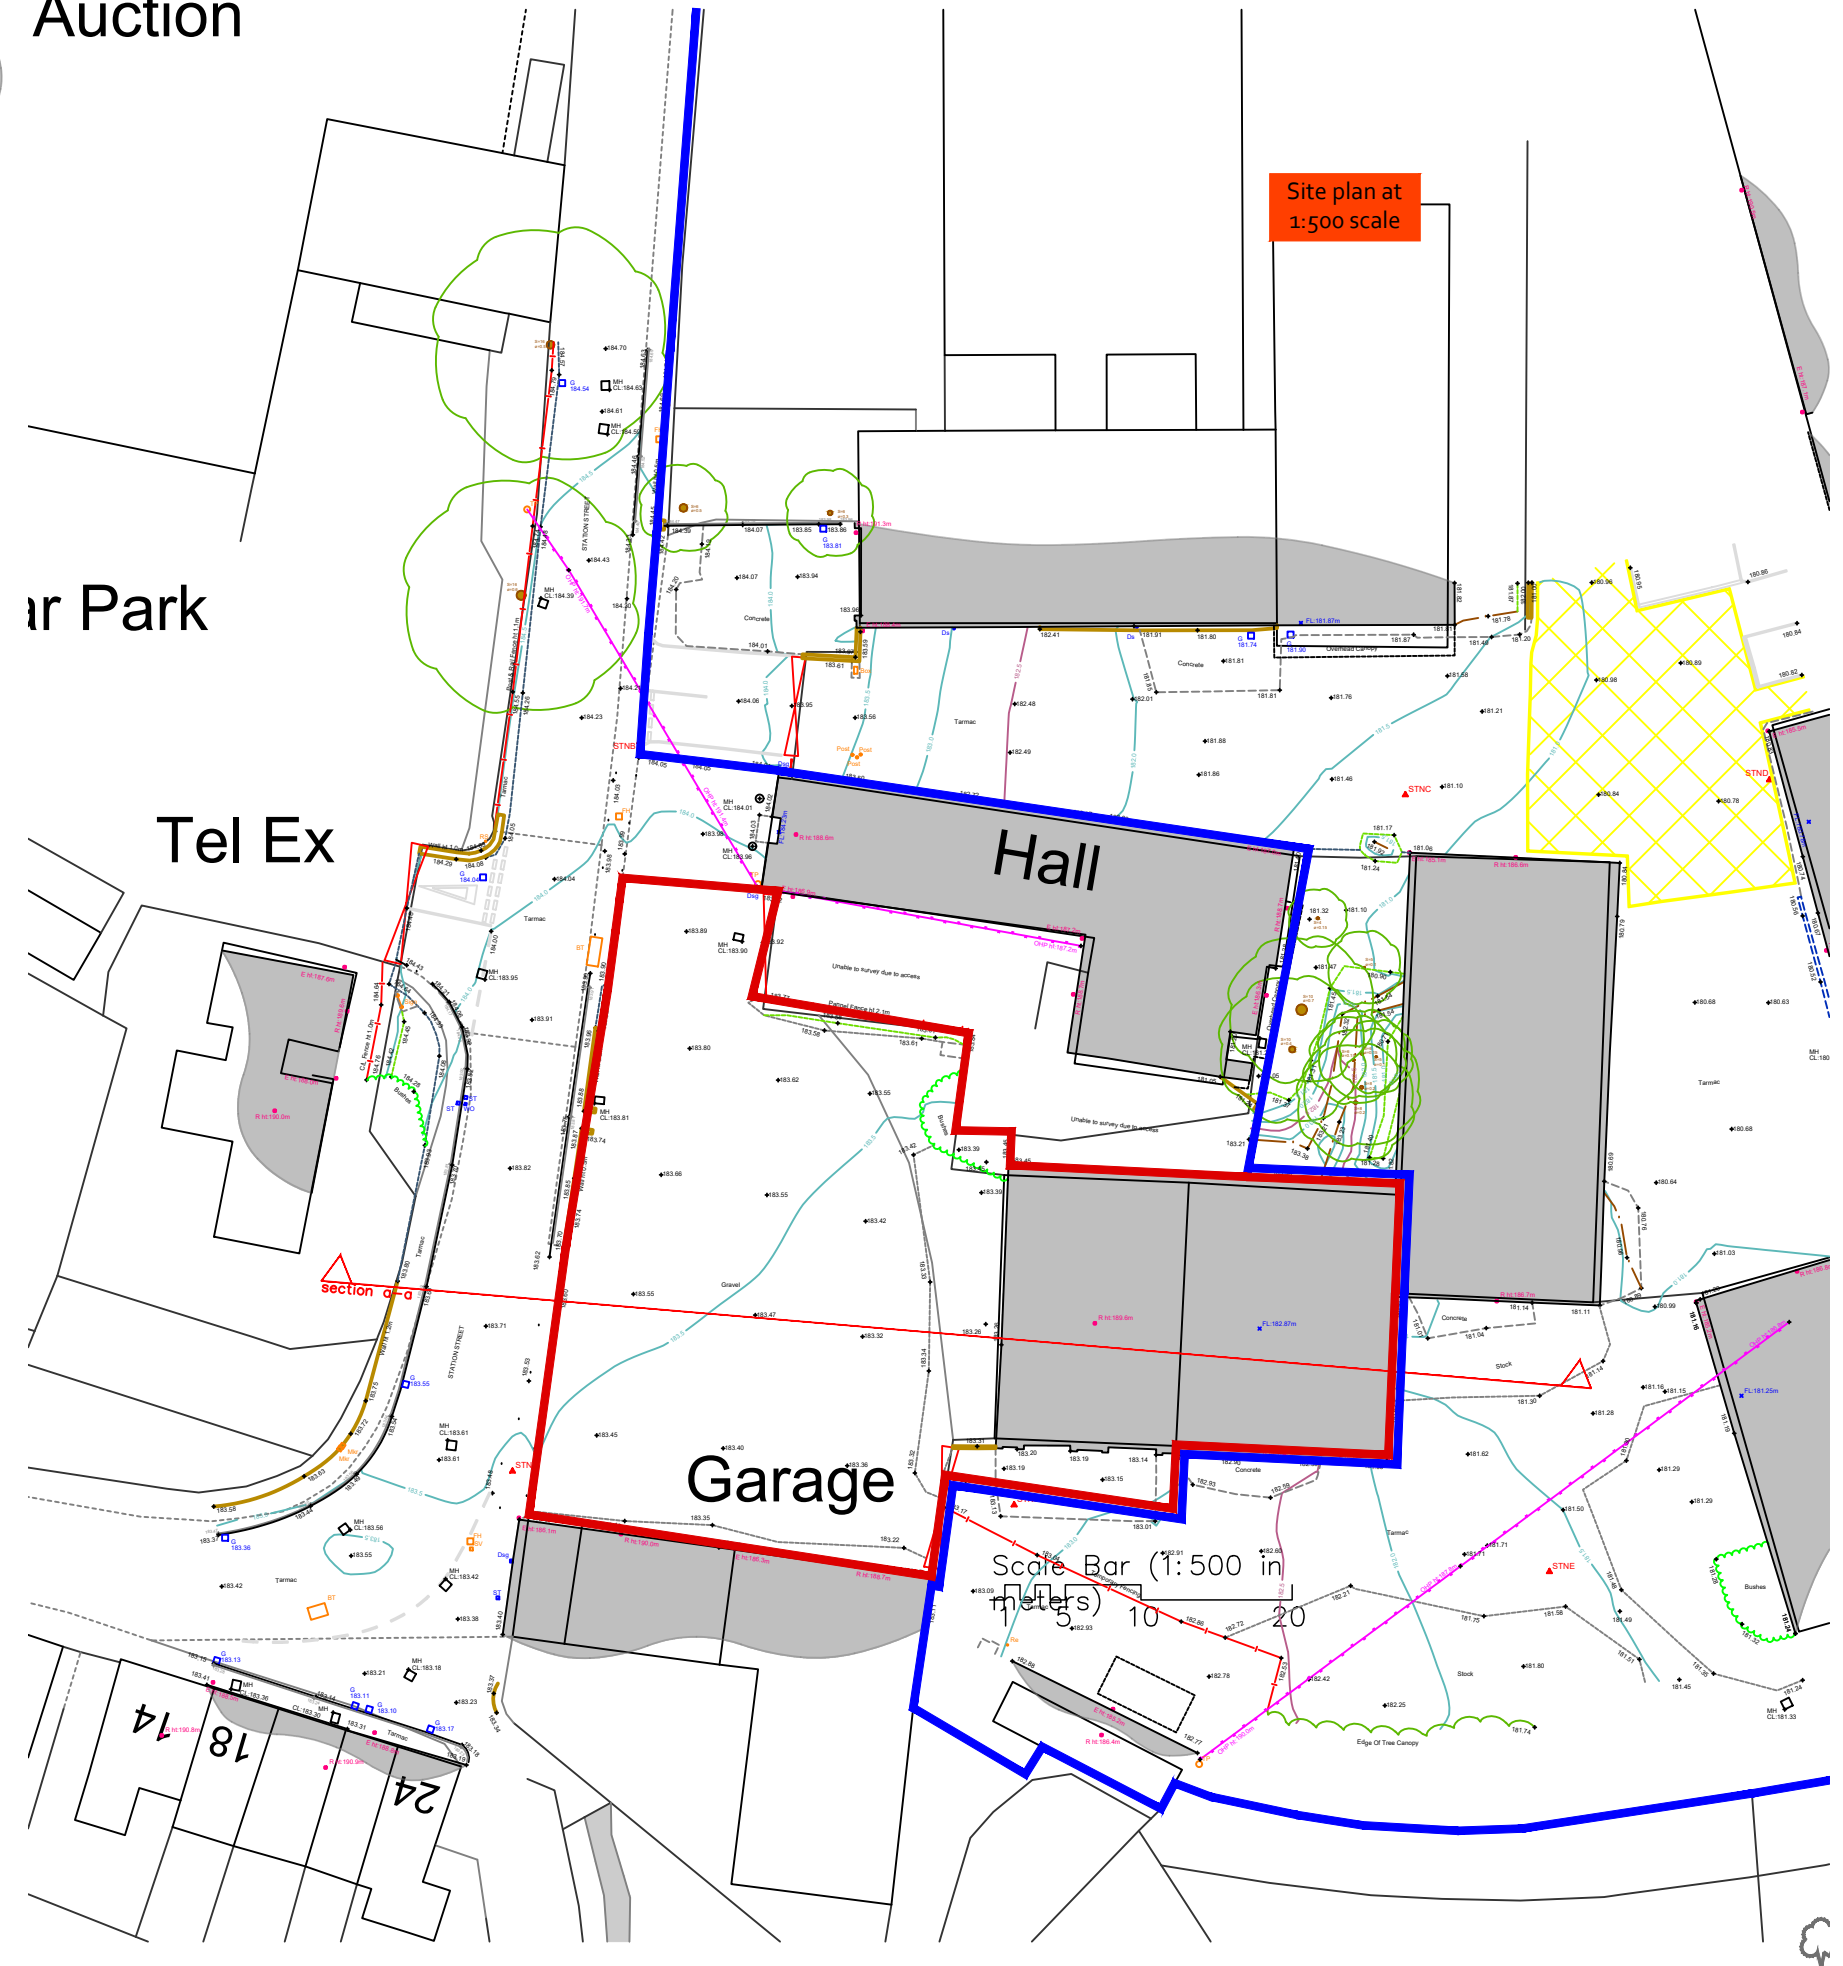

Scale Bar (1:500 in meters) 10 20

All dimensions are in millimeters unless otherwise stated. Do not scale from this drawing. Check dimensions on site, report any discrepancies immediately. Drawings are copyright of Pensaerniaeth Williams Architecture Ltd. and must not be altered, reproduced, or passed on to any third party without prior consent.

Project Revision		
No	Description	Date

Notes

**Williams Architecture**  
 Suite 11, Avon House,  
 Dafen Tradepark.  
 01554 253 177

Client:  
 TWJ Partnership Ltd.

Project Address:  
 Station Street, Bishop's  
 Castle, Shropshire.

Title	Site and Location Plan
Drawn	L JW
Scale	As indicated
Sheet	A3
Reference	LW42-21
Number	A301
Status	RIBA Stage 3
Date	02/09/2023