

Client Mr. S THIVAGARAN

Project 22, GARRICK ROAD,
GREENFORD, UB6 9HT

Job Title CONVERSION OF DWELLING
INTO TWO SELF CONTAINED
FLATS (3 X BEDROOMS)

Drawing Title PROPOSED ELEVATIONS

Date 12/02/2024 Drawing No.
PL/22GR/PL06




Revision:
Date:

Drawn : LR Checked By : MS
Approved By : RS

Scale 1:50
1m 0 1m 2m

Scale 1:100
2m 0 2m 4m

PLANNING DRAWING

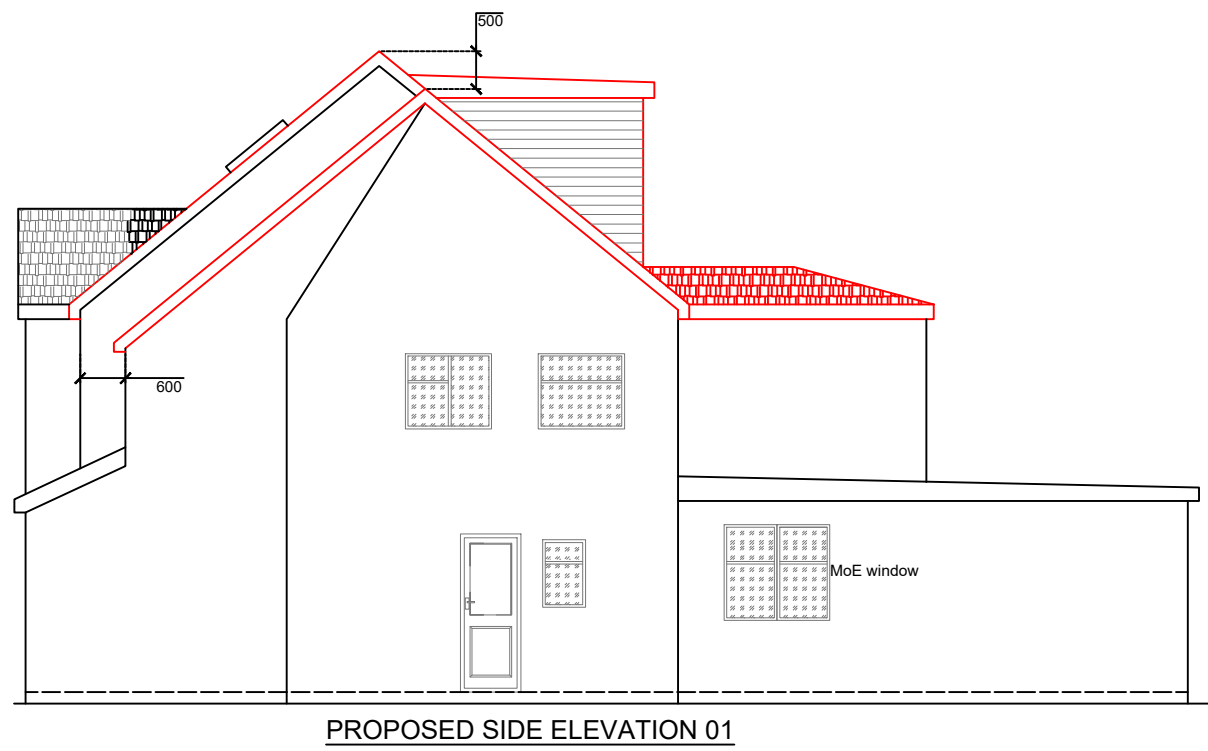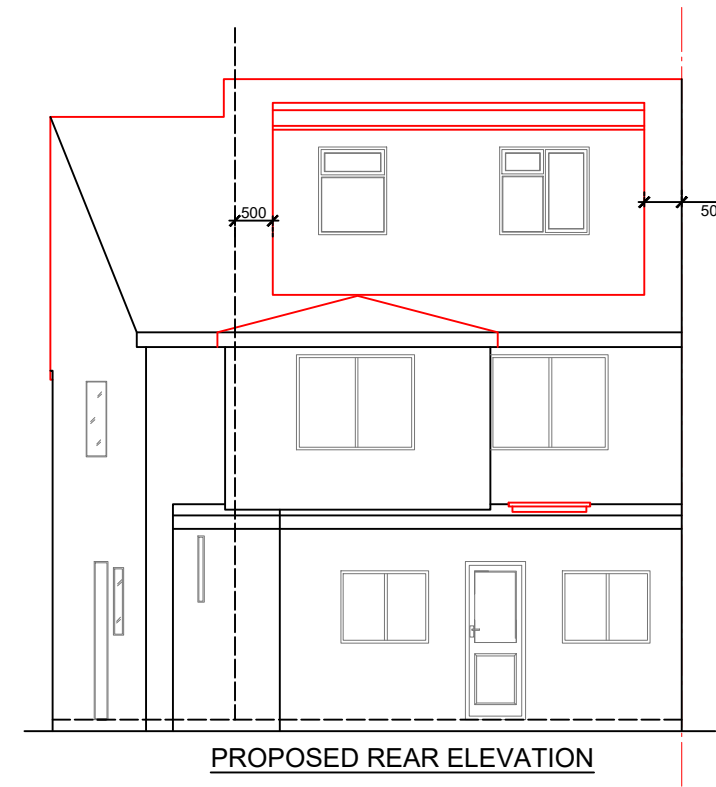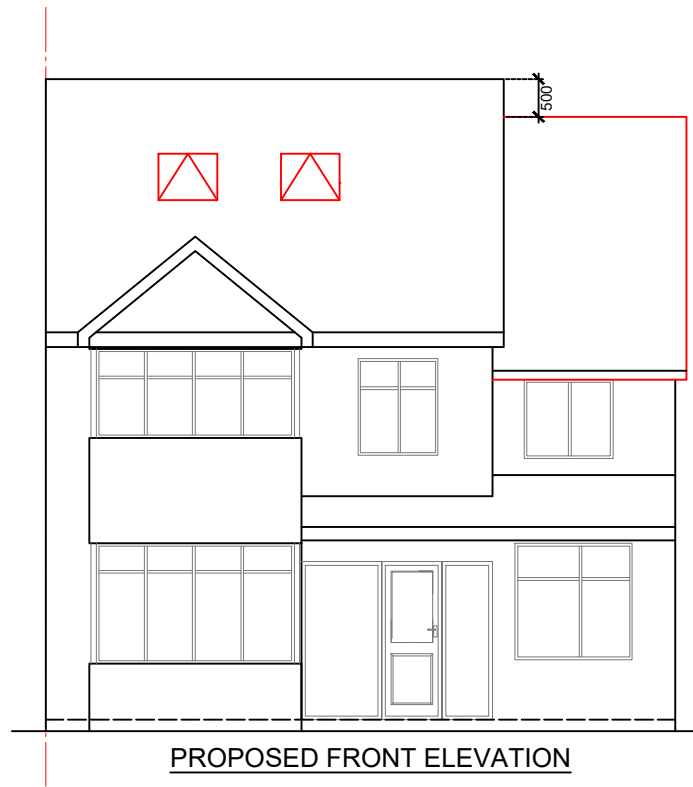

Note:
The materials used in any exterior work to be of a similar appearance to those used in the construction of the exterior of the existing building.

