


Client	Mr. S THIVAGARAN	
Project	22, GARRICK ROAD, GREENFORD, UB6 9HT	
Job Title	CONVERSION OF DWELLING INTO TWO SELF CONTAINED FLATS (3 X BEDROOMS)	
Drawing Title	EXISTING BLOCK PLAN	
Date	12/02/2024	Drawing No. PL/22GR/PL10
Revision:	Date:	
Drawn : LR	Checked By : MS	
Approved By : RS		
1:50	Scale 1:50	
1:100	Scale 1:100	

PLANNING DRAWING

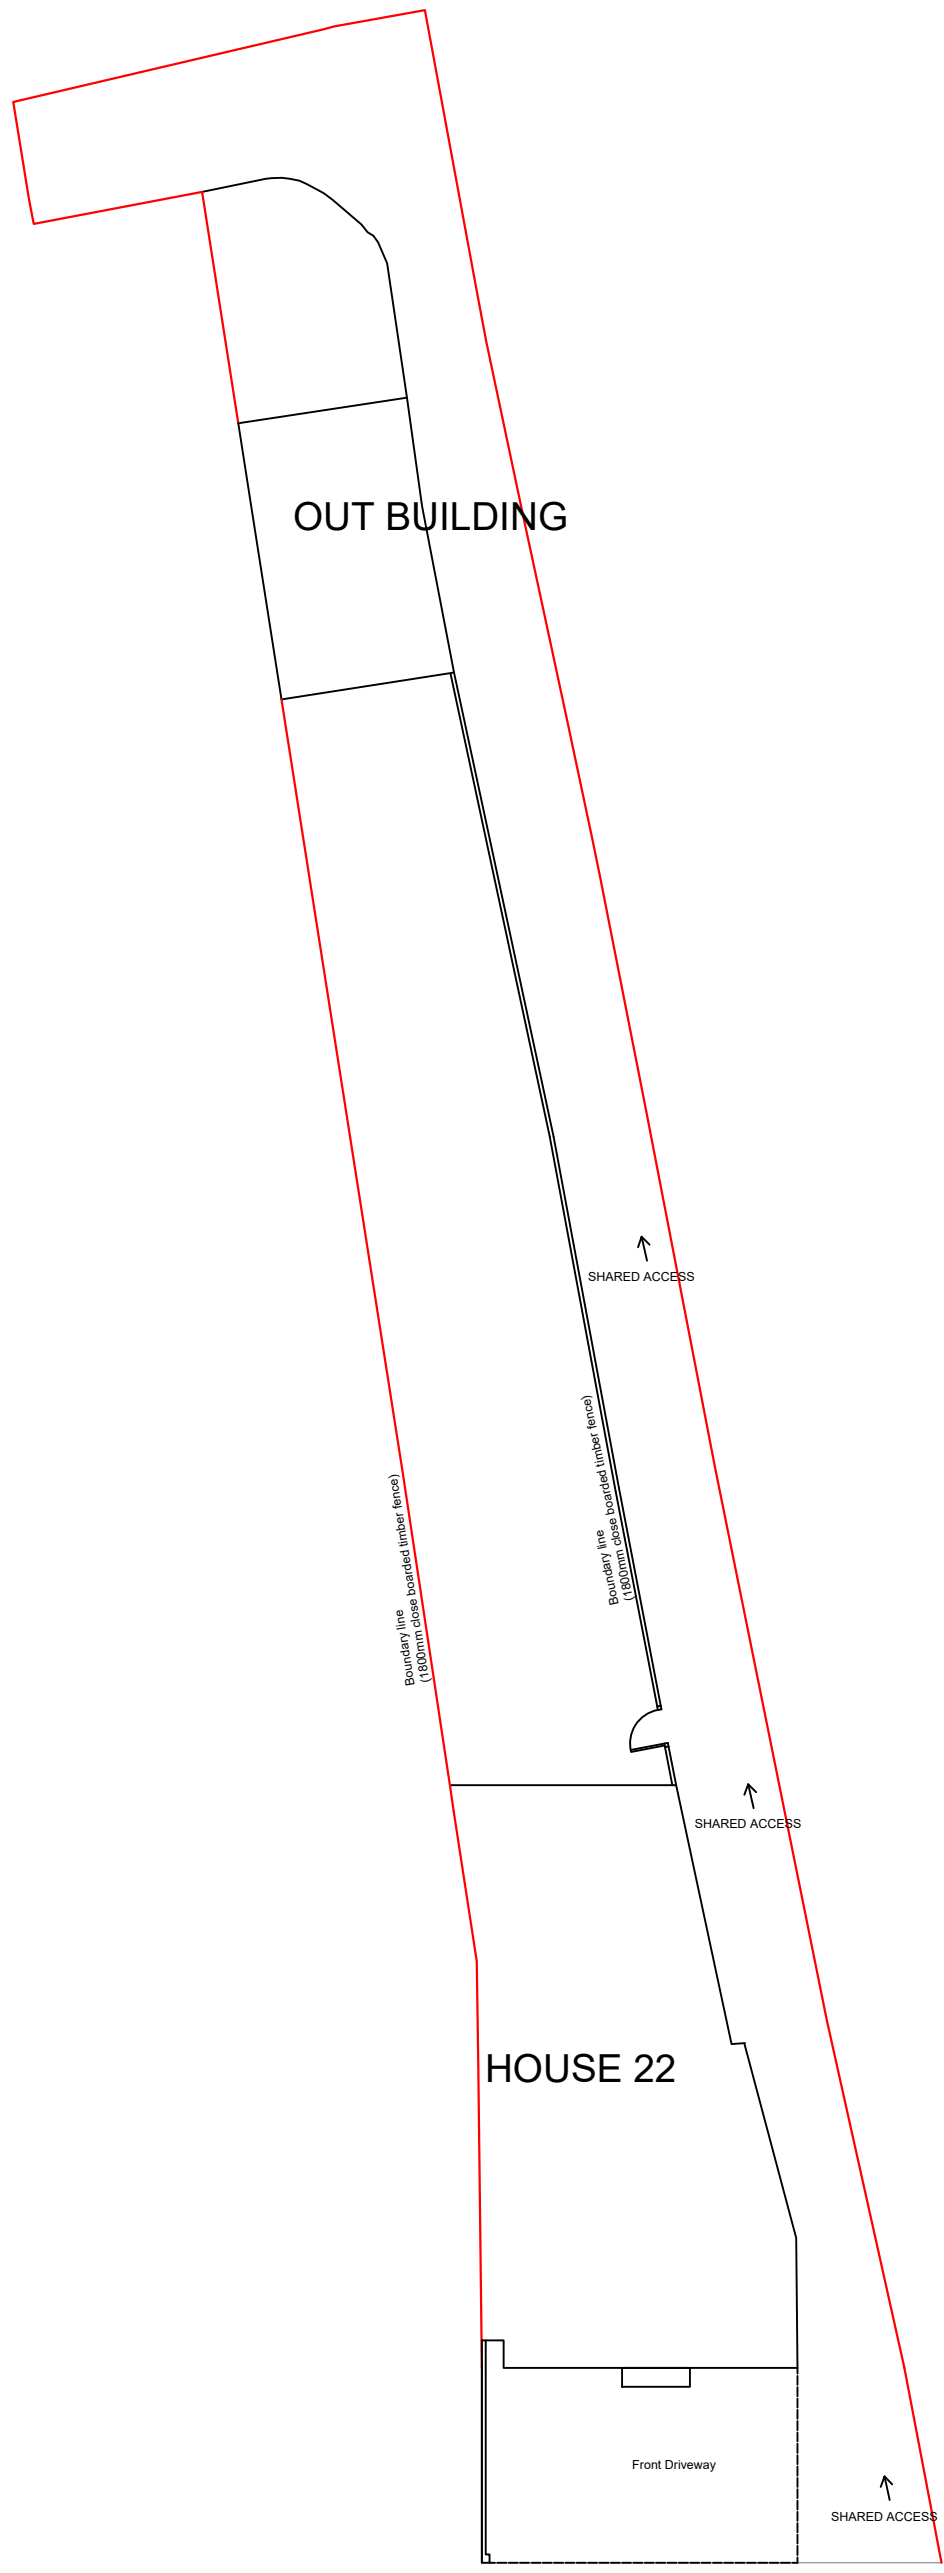

**10** EXISTING BLOCK PLAN  
Scale 1:200 @ A3