

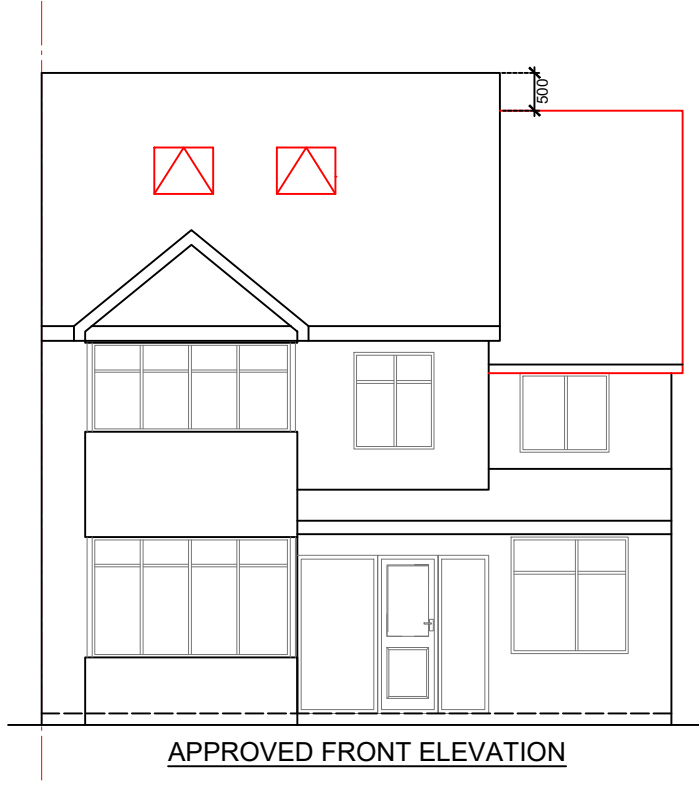


Client	Mr. S THIVAGARAN		
Project	22, GARRICK ROAD, GREENFORD, UB6 9HT		
Job Title	CONVERSION OF DWELLING INTO TWO SELF CONTAINED FLATS (3 X BEDROOMS)		
Drawing Title	APPROVED ELEVATIONS		
Date	12/02/2024	Drawing No.	PL/22GR/PL05
Revision:	Date:		
Drawn :	LR	Checked By :	MS
Approved By :	RS		
1:50	Scale 1:50		
1:100	Scale 1:100		
PLANNING DRAWING			

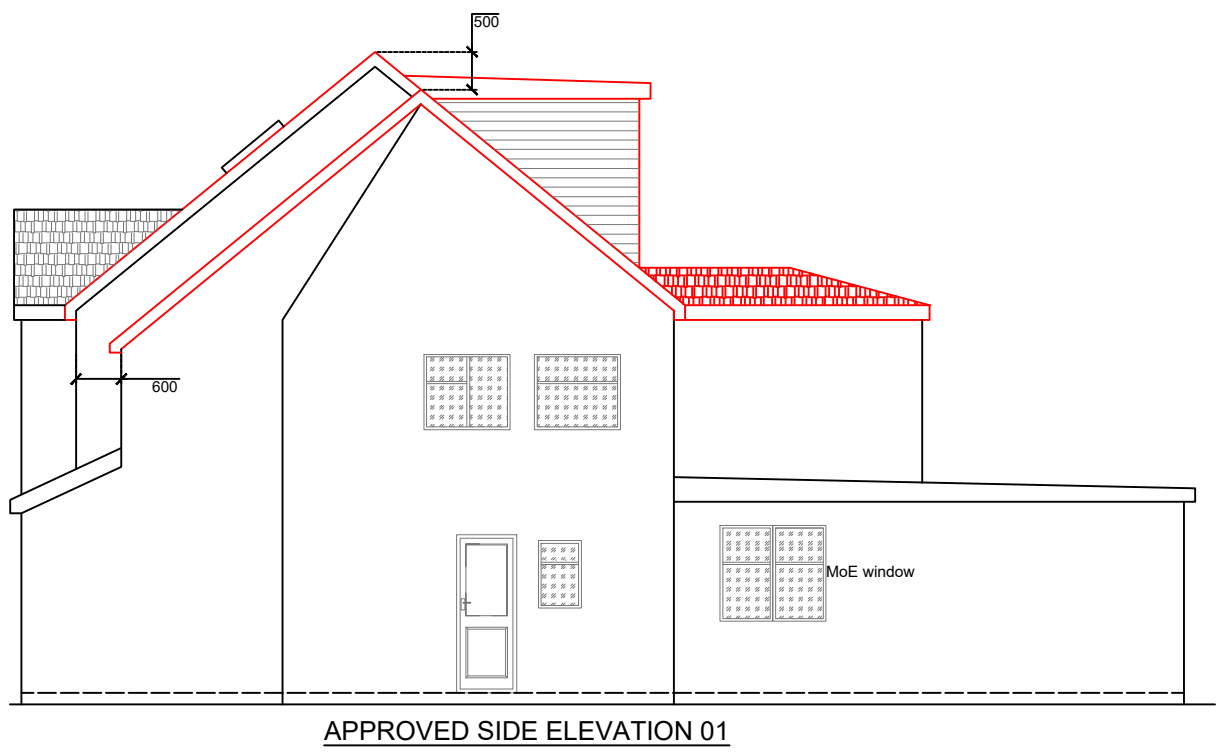

"PLANNING OFFICER TO NOTE:
REFER TO COUNCIL APPROVED
PLANNING REFERENCE NO 221099HH"

"PLANNING OFFICER TO NOTE:
REFER TO BUILDING CONTROL
REFERENCE NO F/2022/0679"

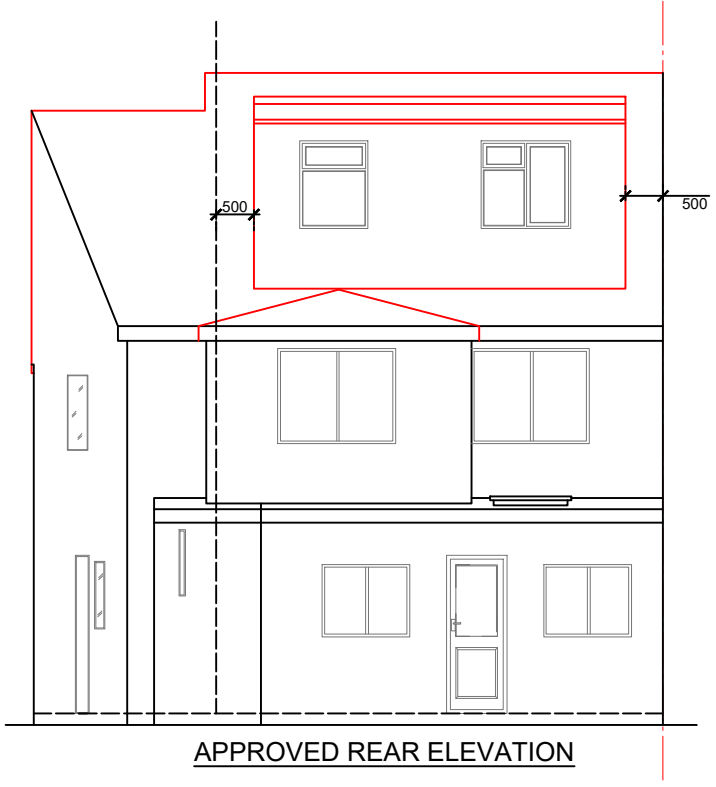

Note:
The materials used in any exterior
work to be of a similar appearance to
those used in the construction of the
exterior of the existing building.

