

Client Mr. S THIVAGARAN

Project 22, GARRICK ROAD,
GREENFORD, UB6 9HT

Job Title CONVERSION OF DWELLING
INTO TWO SELF CONTAINED
FLATS (3 X BEDROOMS)

Drawing Title APPROVED & PROPOSED
SECTIONS A-A

Date 12/02/2024 Drawing No.
PL/22GR/PL07


Revision:
Date:

Drawn : LR Checked By : MS
Approved By : RS


Scale 1:50
1:50
1m 0 1m 2m

Scale 1:100
1:100
2m 0 2m 4m

PLANNING DRAWING

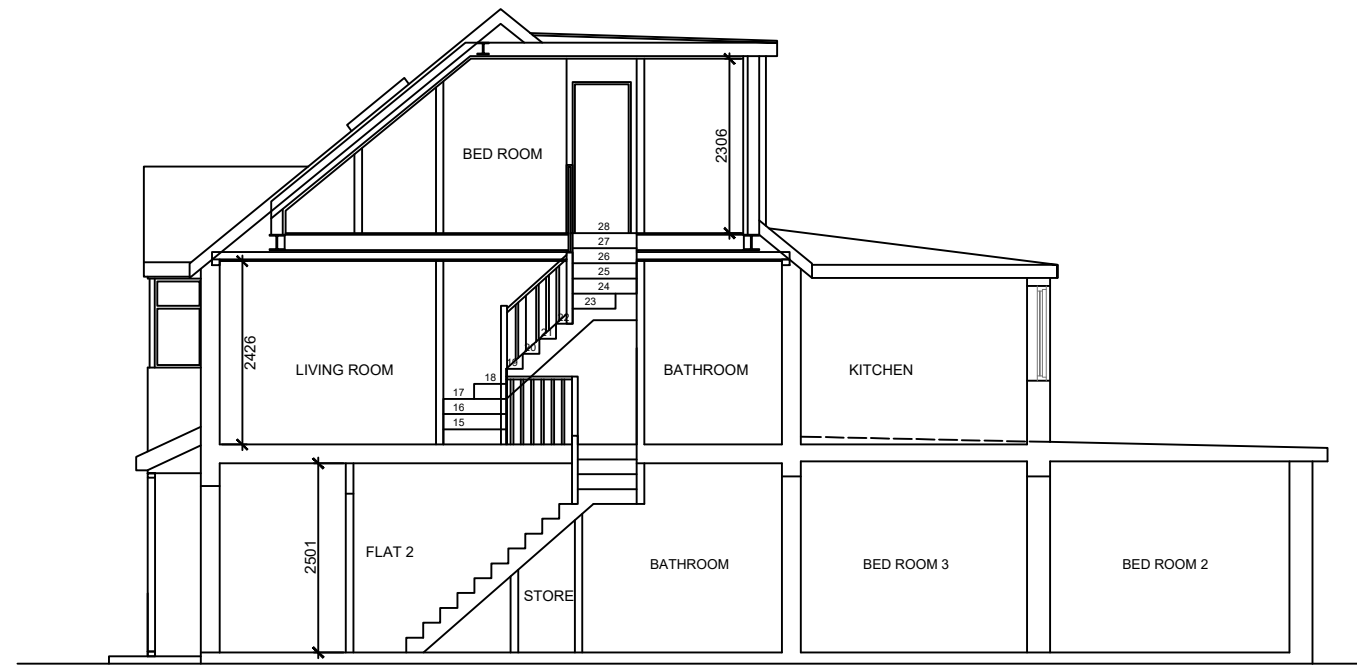

PROPOSED SECTION A-A

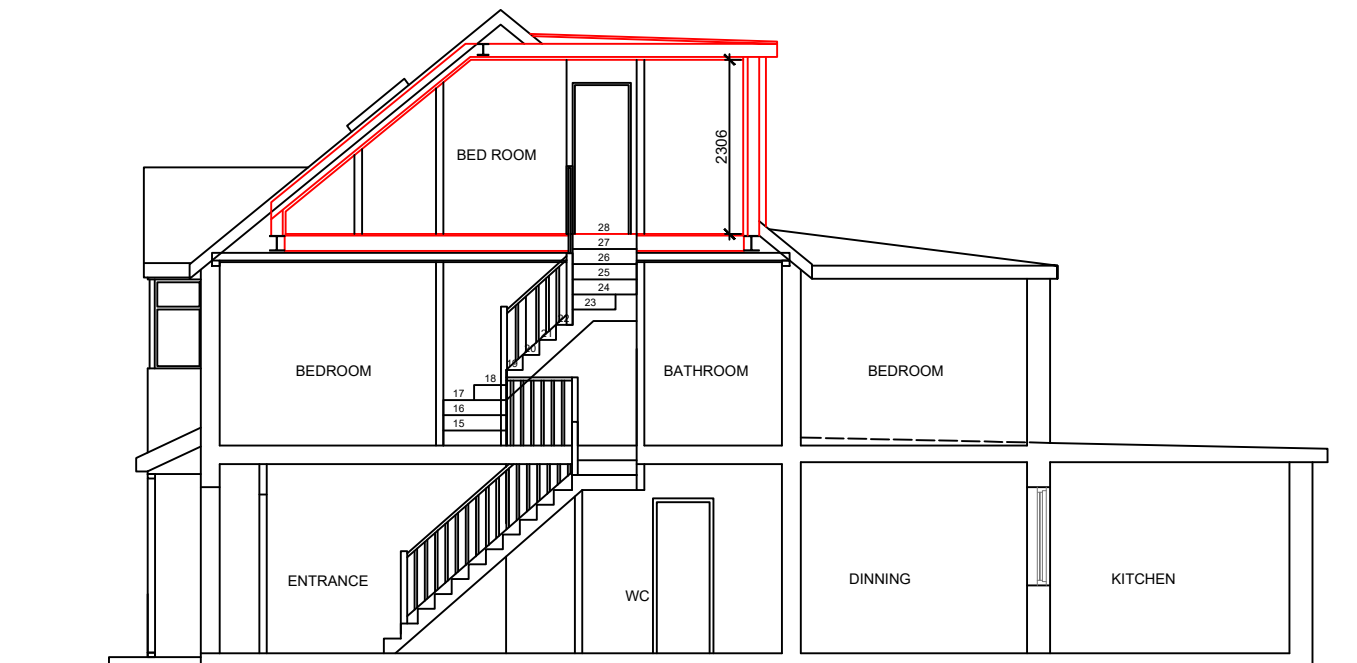

APPROVED SECTION A-A