




Block plan as existing

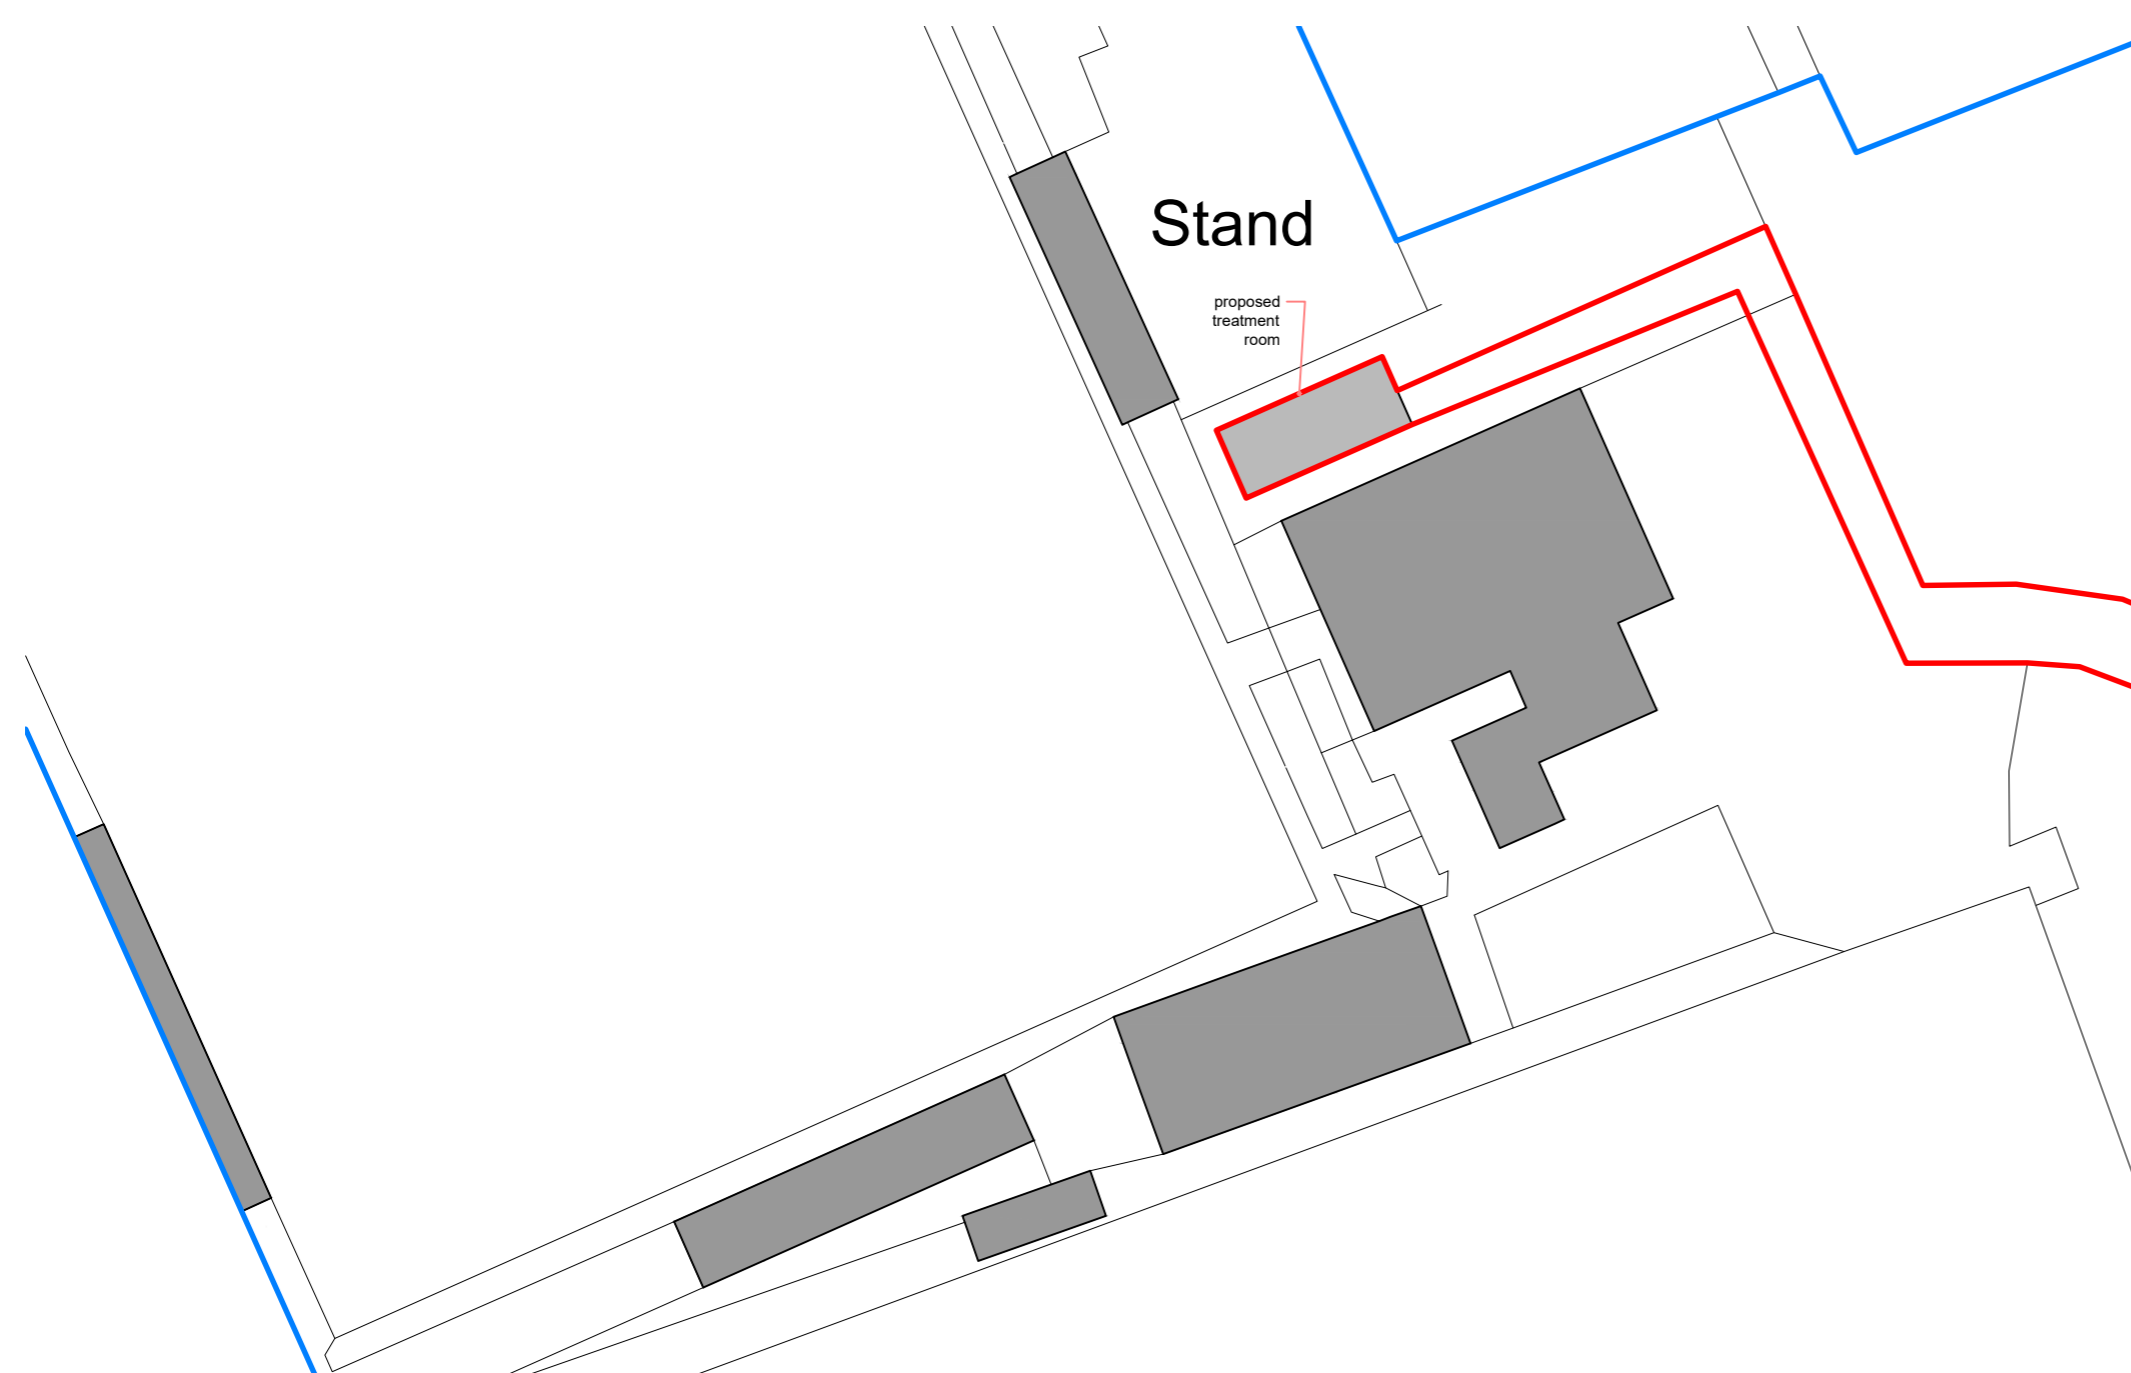


Block plan as proposed

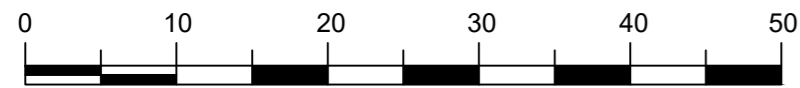

Scale bar 1:500 @ A2

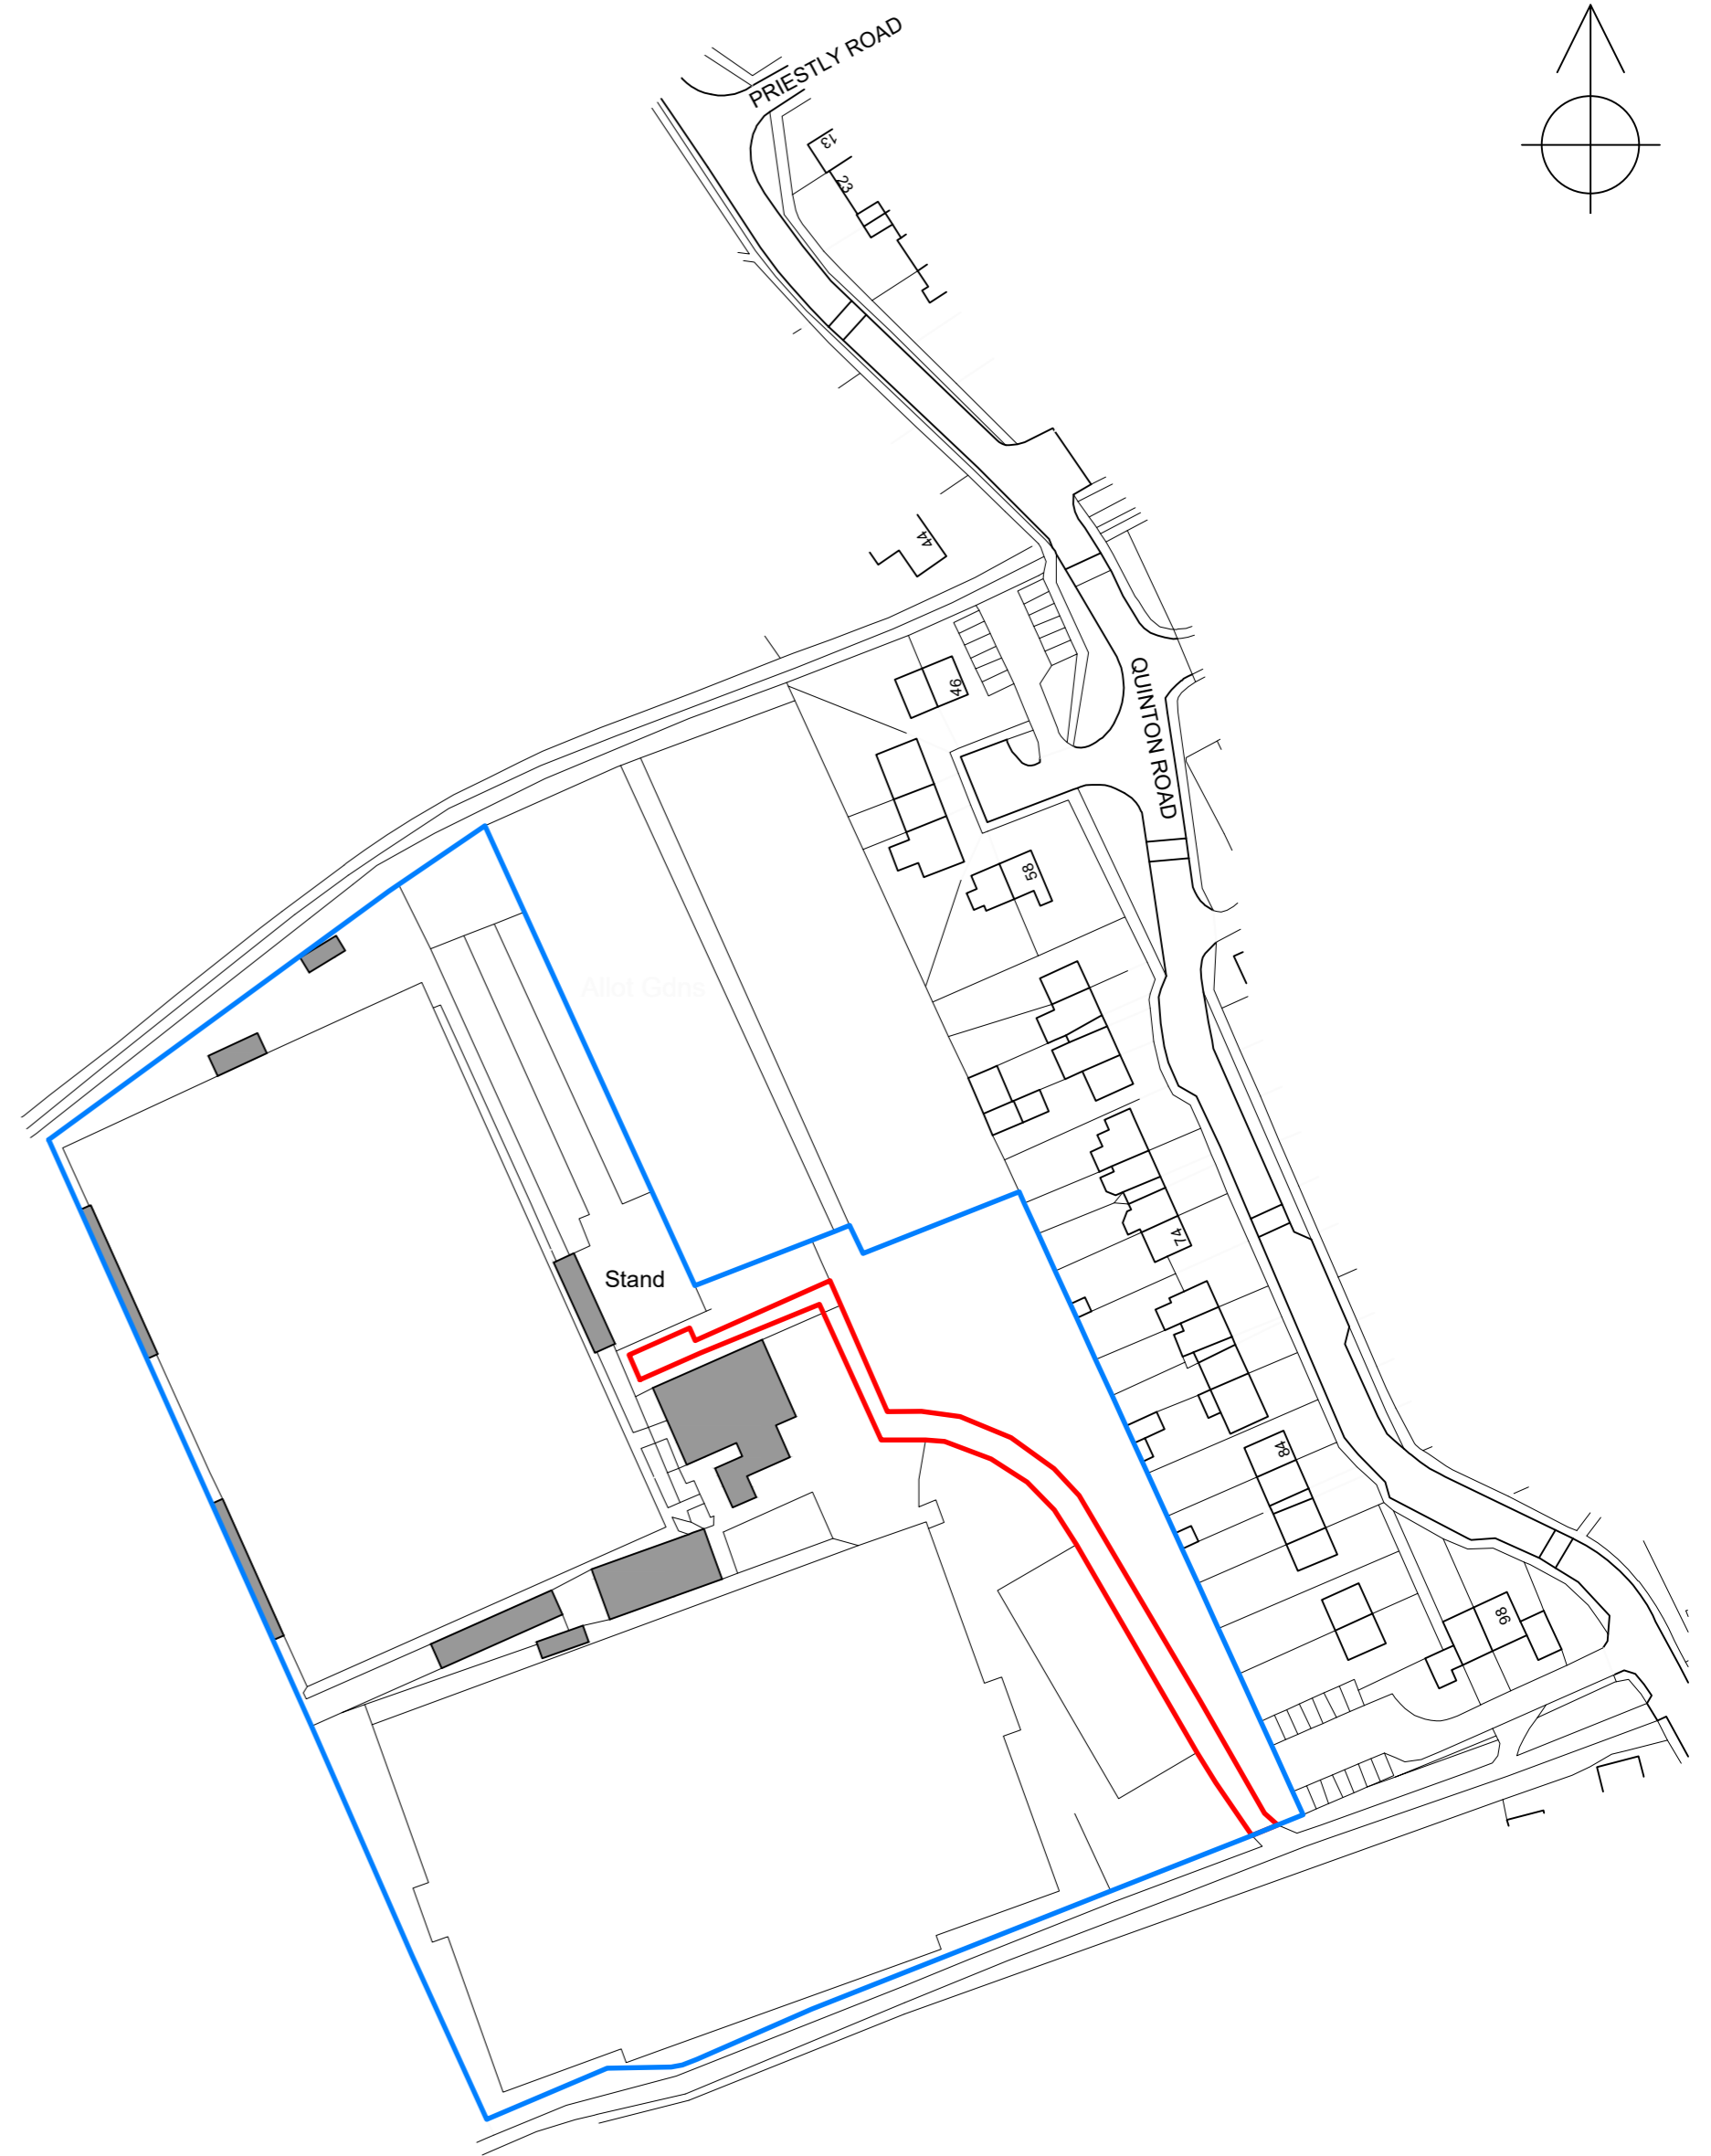

Location plan

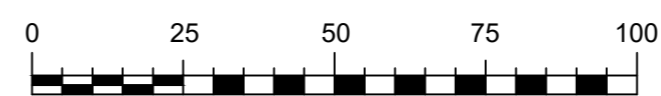

Scale bar 1:1250 @ A2

Rev. A: Red line amended

Ian Smilie Architectural Services
75 Camden Road, Ipswich IP3 8JN
telephone 01473 714209
Do not scale from this drawing
- If in doubt ASK

Site block and location plans
Proposed treatment/ rehabilitation room
Needham Market FC, 'Bloomfields', Quinton Road, Needham Market
For Needham Market FC.
Scales 1:500 & 1:1250 @ A2 drg. number 2023096/01