

New Tractor Shed


Cufaude Cottage

CUFAUDE LANE

Sandwick

Proposed agricultural curtilage
Proposed domestic curtilage

01 PROPOSED BLOCK PLAN
1:500

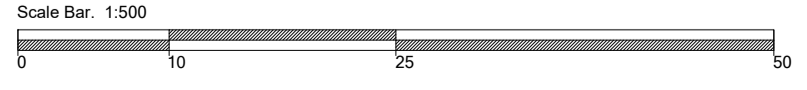

revision/date note

morseWEBB
architects
The Byre The Street Bramley Hampshire RG26 5DE
T: 01256 587888 W: www.morsewebb.co.uk

project
**Cufaude Cottage
Bramley**

title
Proposed Block Plan

scale 1:500 @A2	status PLANNIN	
job no. 952	dwg no. 003	status/revision PL00

© Morse Webb Ltd