




01 PROPOSED EAST ELEVATION
1:100

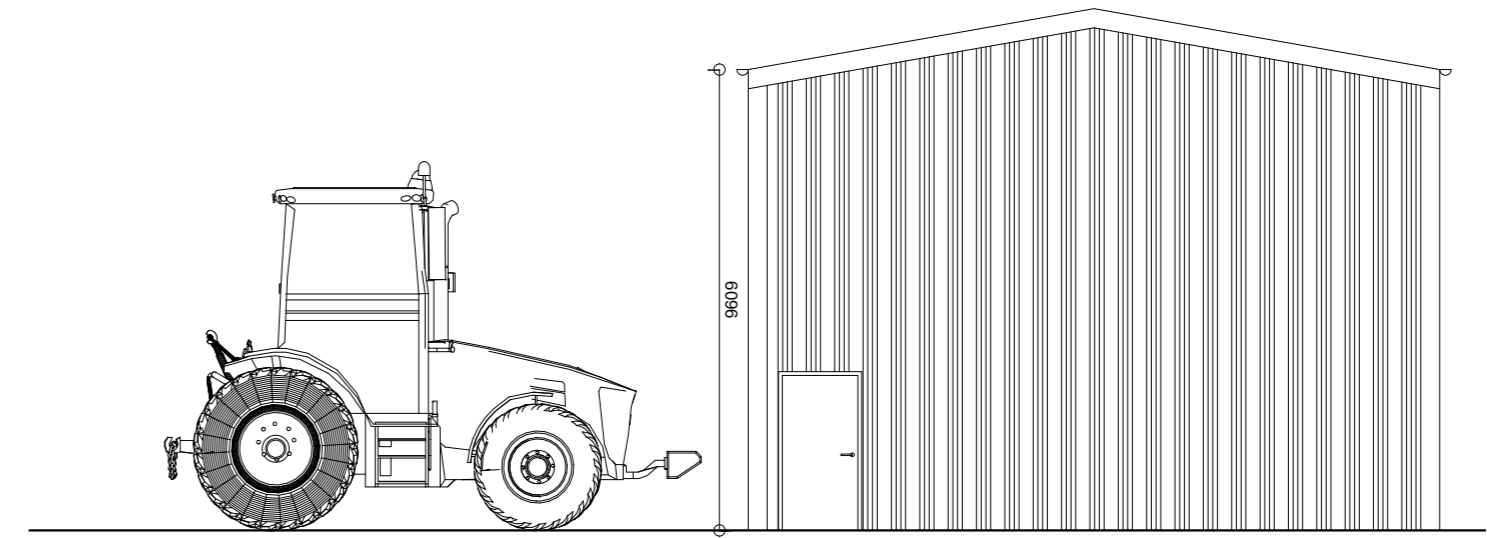



04 PROPOSED NORTH ELEVATION
1:100

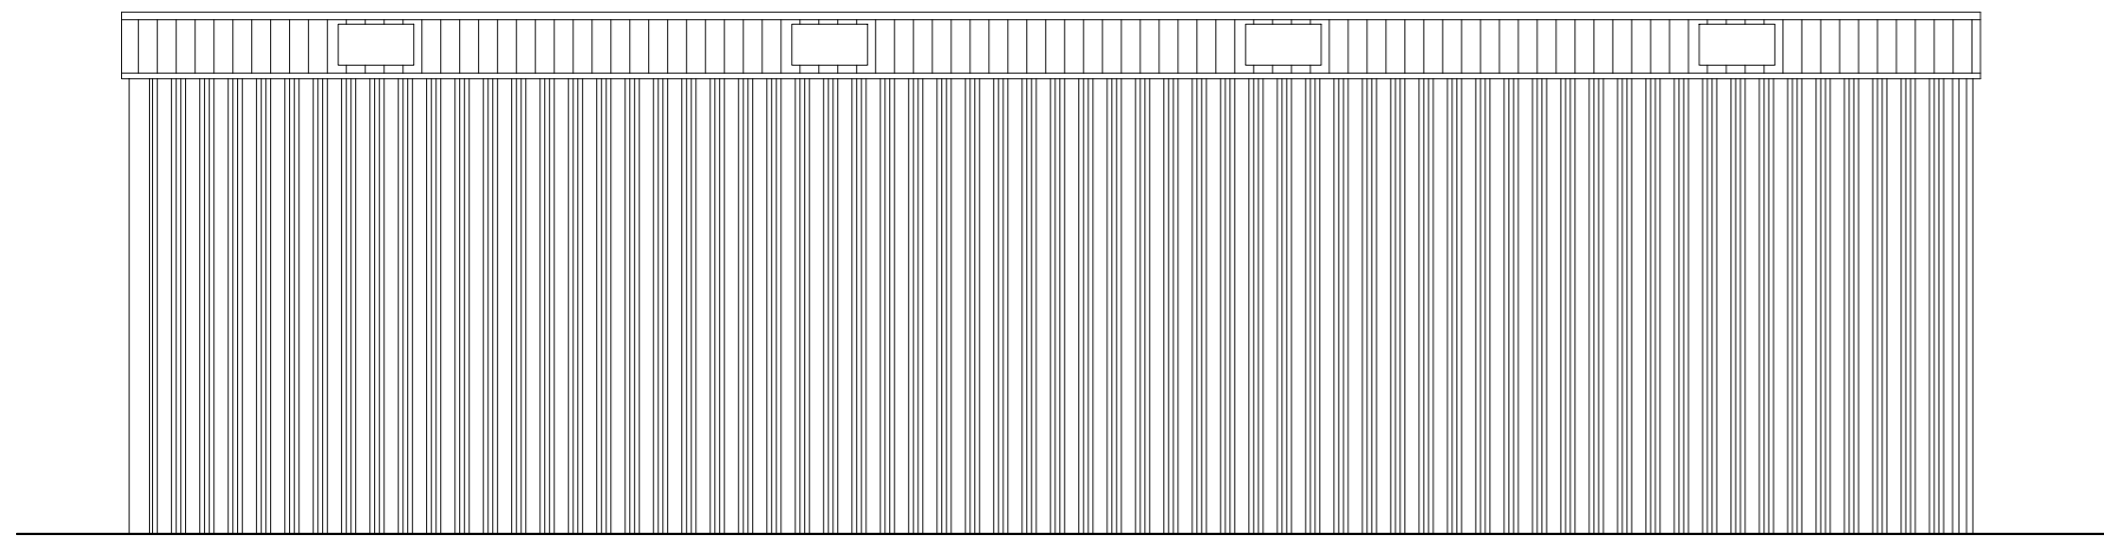

02 PROPOSED WEST ELEVATION
1:100

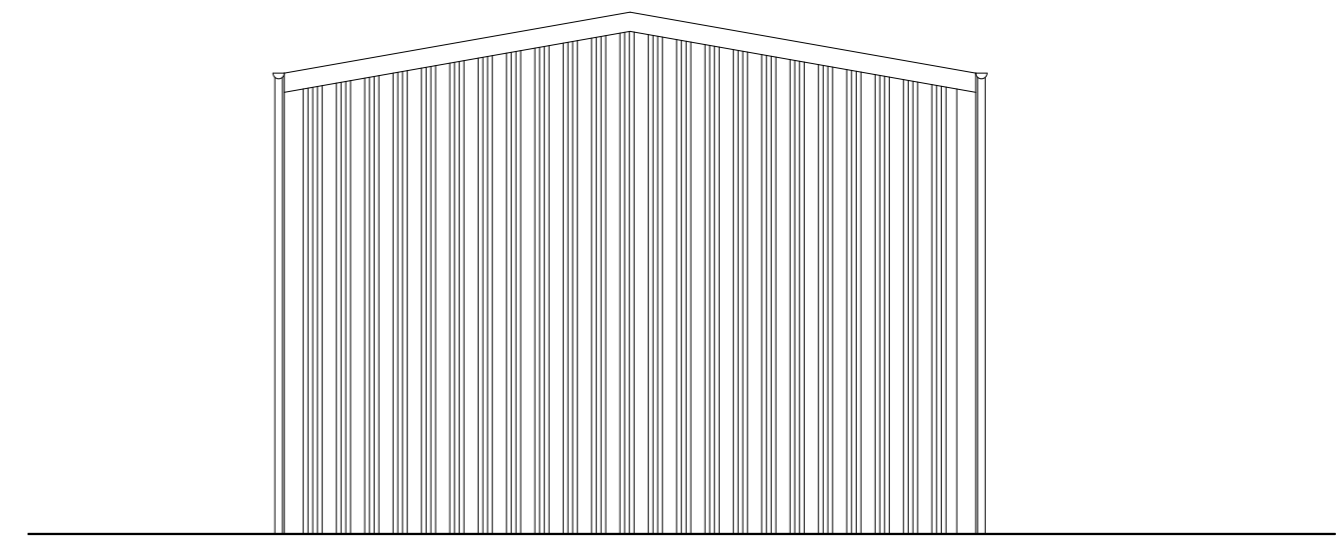

05 PROPOSED SOUTH ELEVATION
1:100

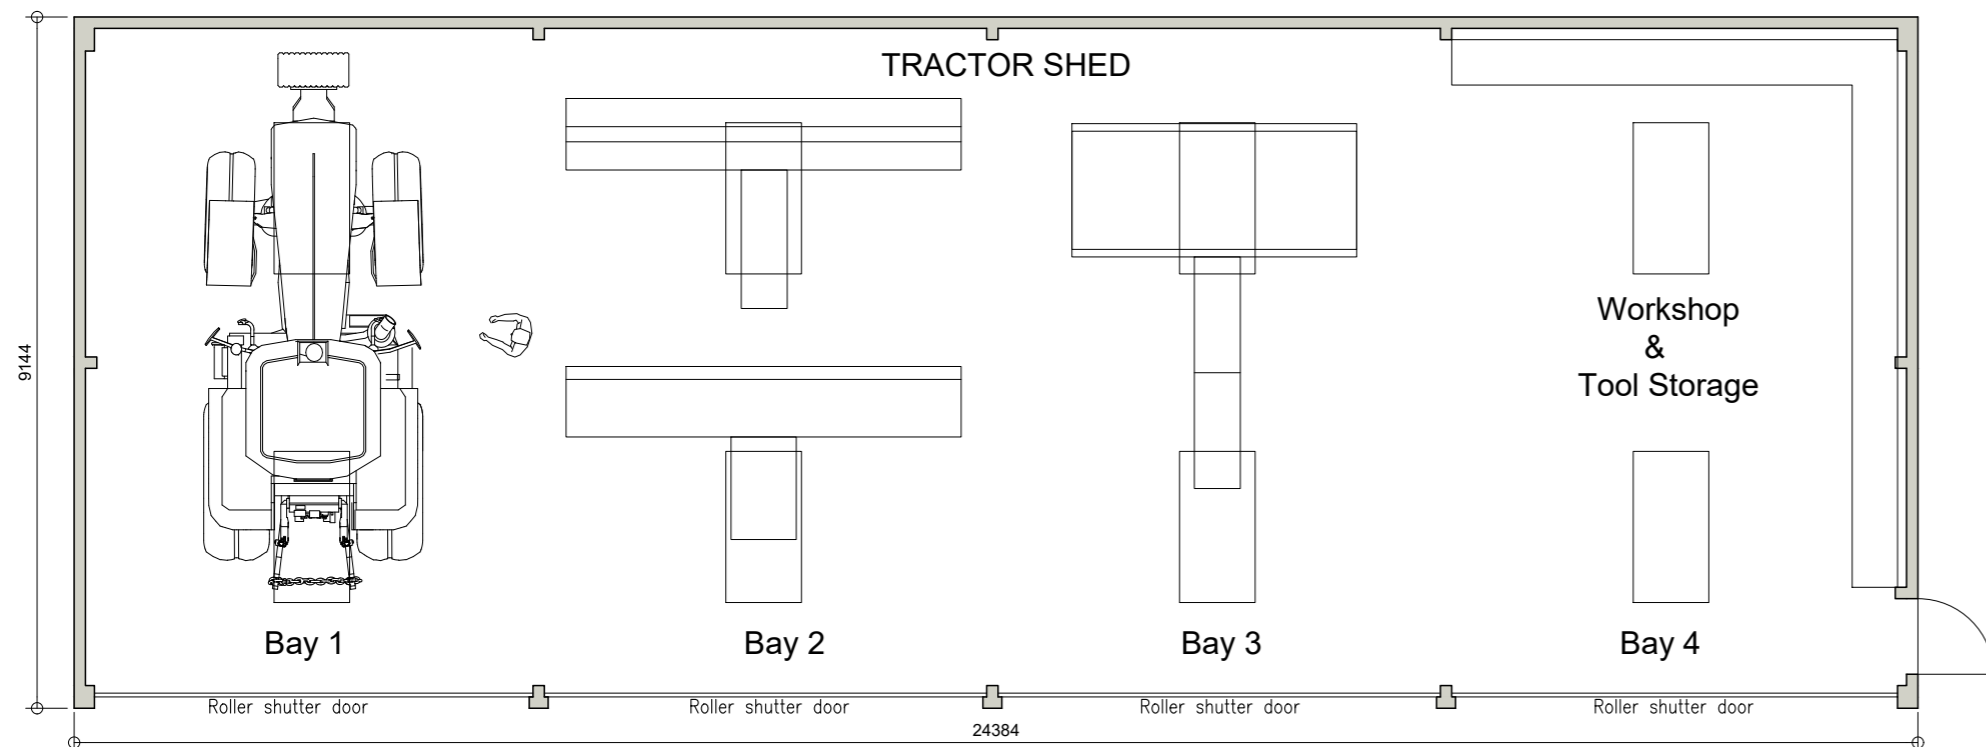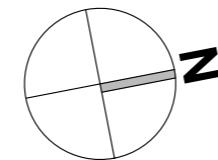

03 PROPOSED FLOOR PLAN
1:100

