


Existing agricultural curtilage
Existing domestic curtilage

Cufaude Cottage

CUFAUDE LANE

Sandwick

01 EXISTING BLOCK PLAN

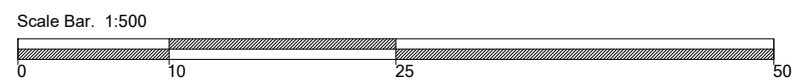

revision/date note



morseWEBB
architects

The Byre The Street Bramley Hampshire RG26 5DE
T: 01256 587888 W: www.morsewebb.co.uk

project
**Cufaude Cottage
Bramley**

title
Existing Block Plan

scale 1:500 @A2	status PLANNING	
job no. 952	dwg no. 002	status/revision PL00

© Morse Webb Ltd