


originally granted application with 2 side windows

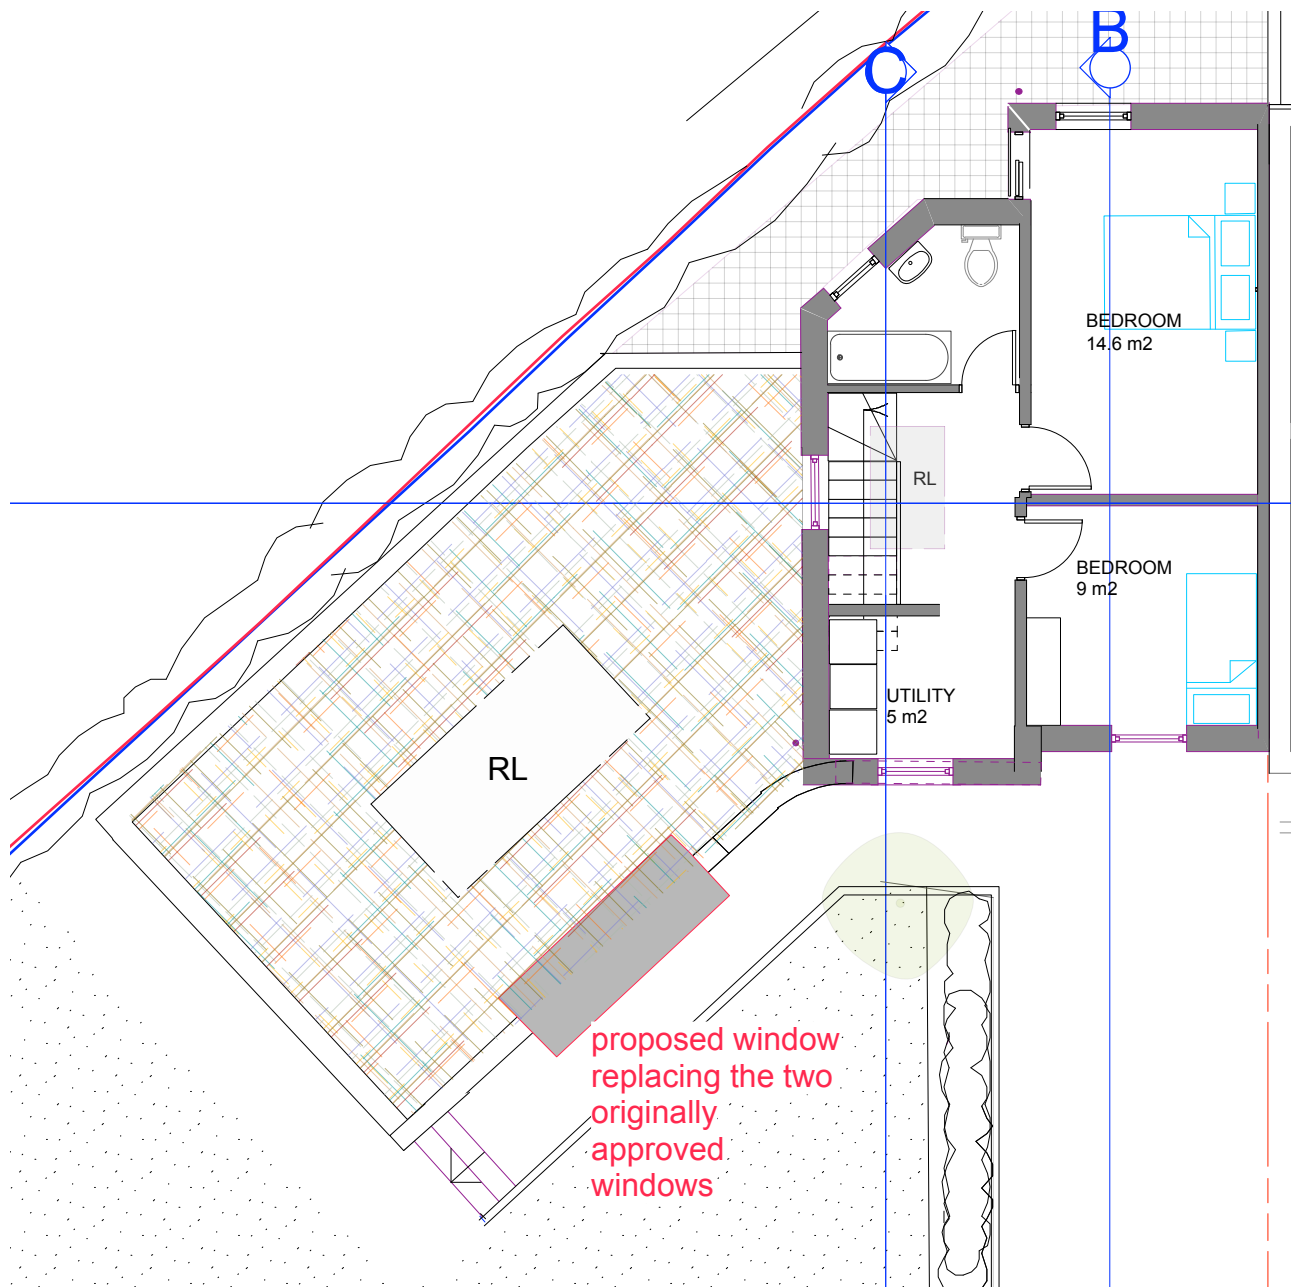

proposed first floor showing one side window

Golzari - **NG** Architects

United House 39-41 North Road London N7 9DP +44(0)20 76093316 info@ngarchitects.co.uk	Project No. 2001 Project Title: 30A Ravensbourne Park	Drawing No. 2101-NG03 Drawing Title: Proposed First Floor Scale: 1:100 @ A3	Rev	Date	Drawn	Info	Notes © This drawing remains the property of Golzari - NG Architects. It should not be reproduced in hand or electronic copies without a prior permission from Golzari - NG Architects. Drawings are for planning purpose only. These are not construction drawings
			A	14.3.24			

