





Old Forge
 23 Kidderminster Road
 Bewdley
 DY12 1AQ
 tel +44(0)1299 407988
 e: admin@baustudioarchitecture.co.uk
 www baustudioarchitecture.co.uk

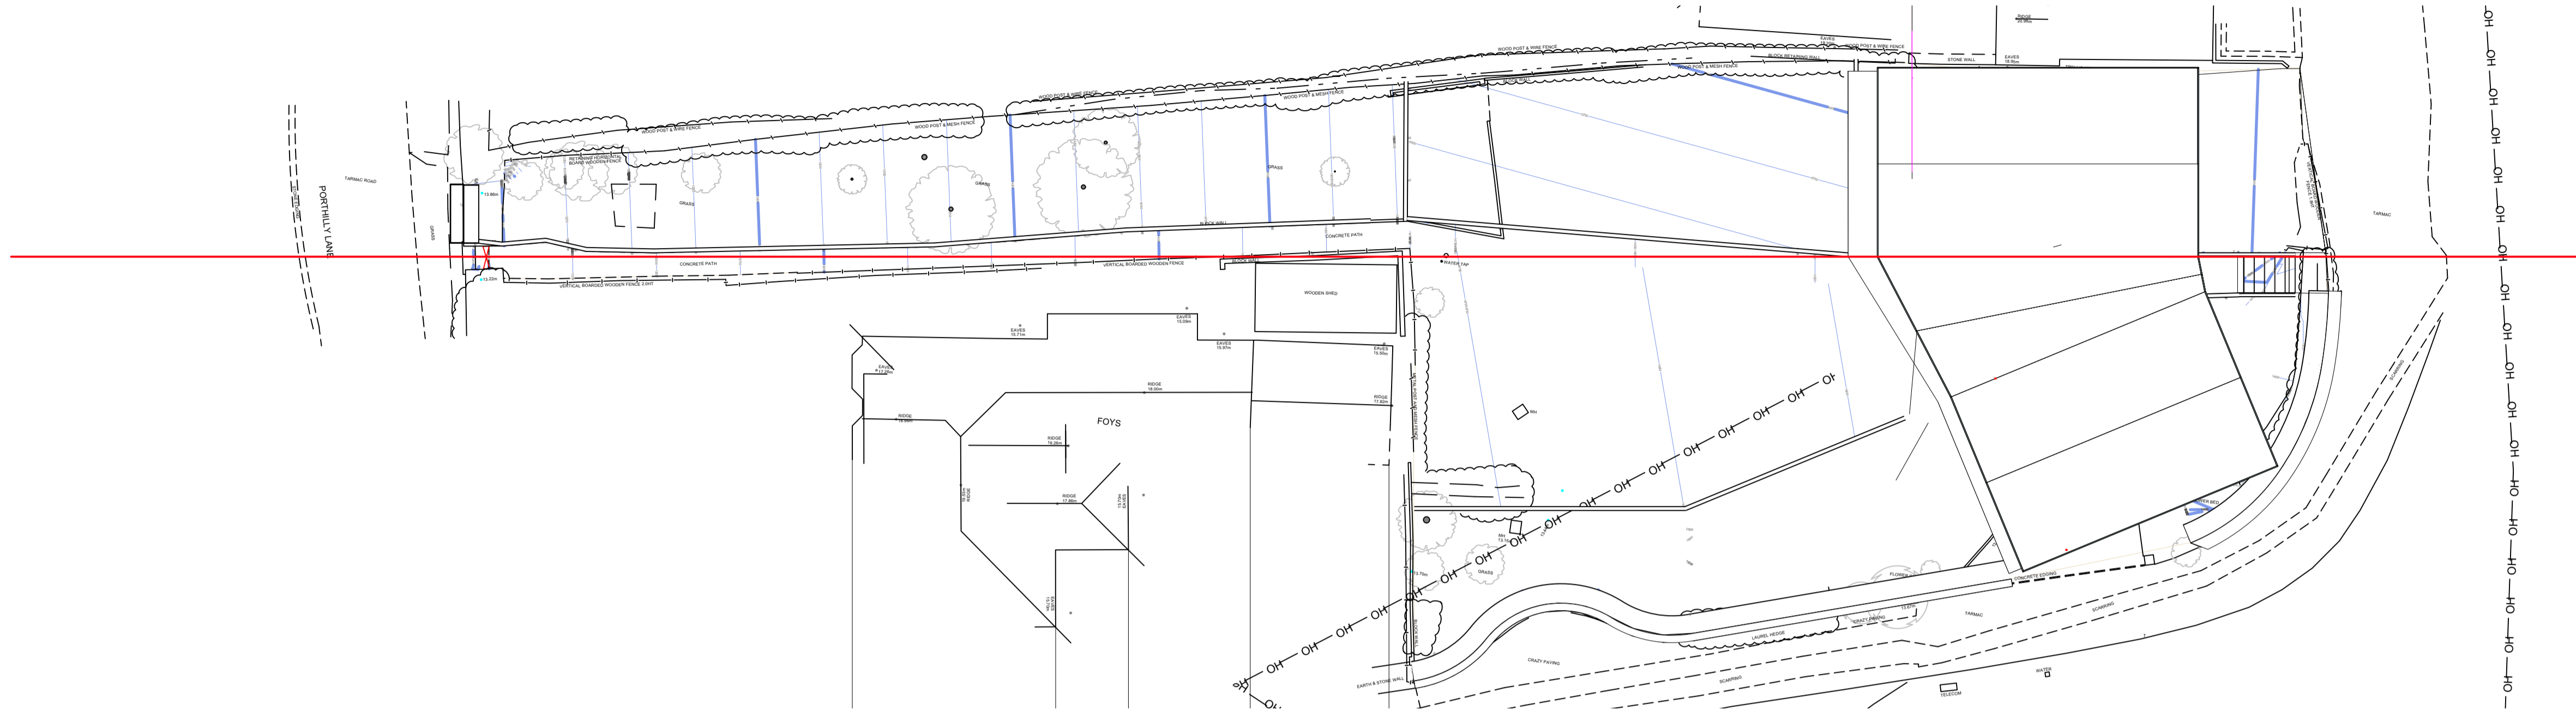

2 Proposed Section Cut Line
 Scale: 1:200

1 Proposed Site Section
 Scale: 1:200

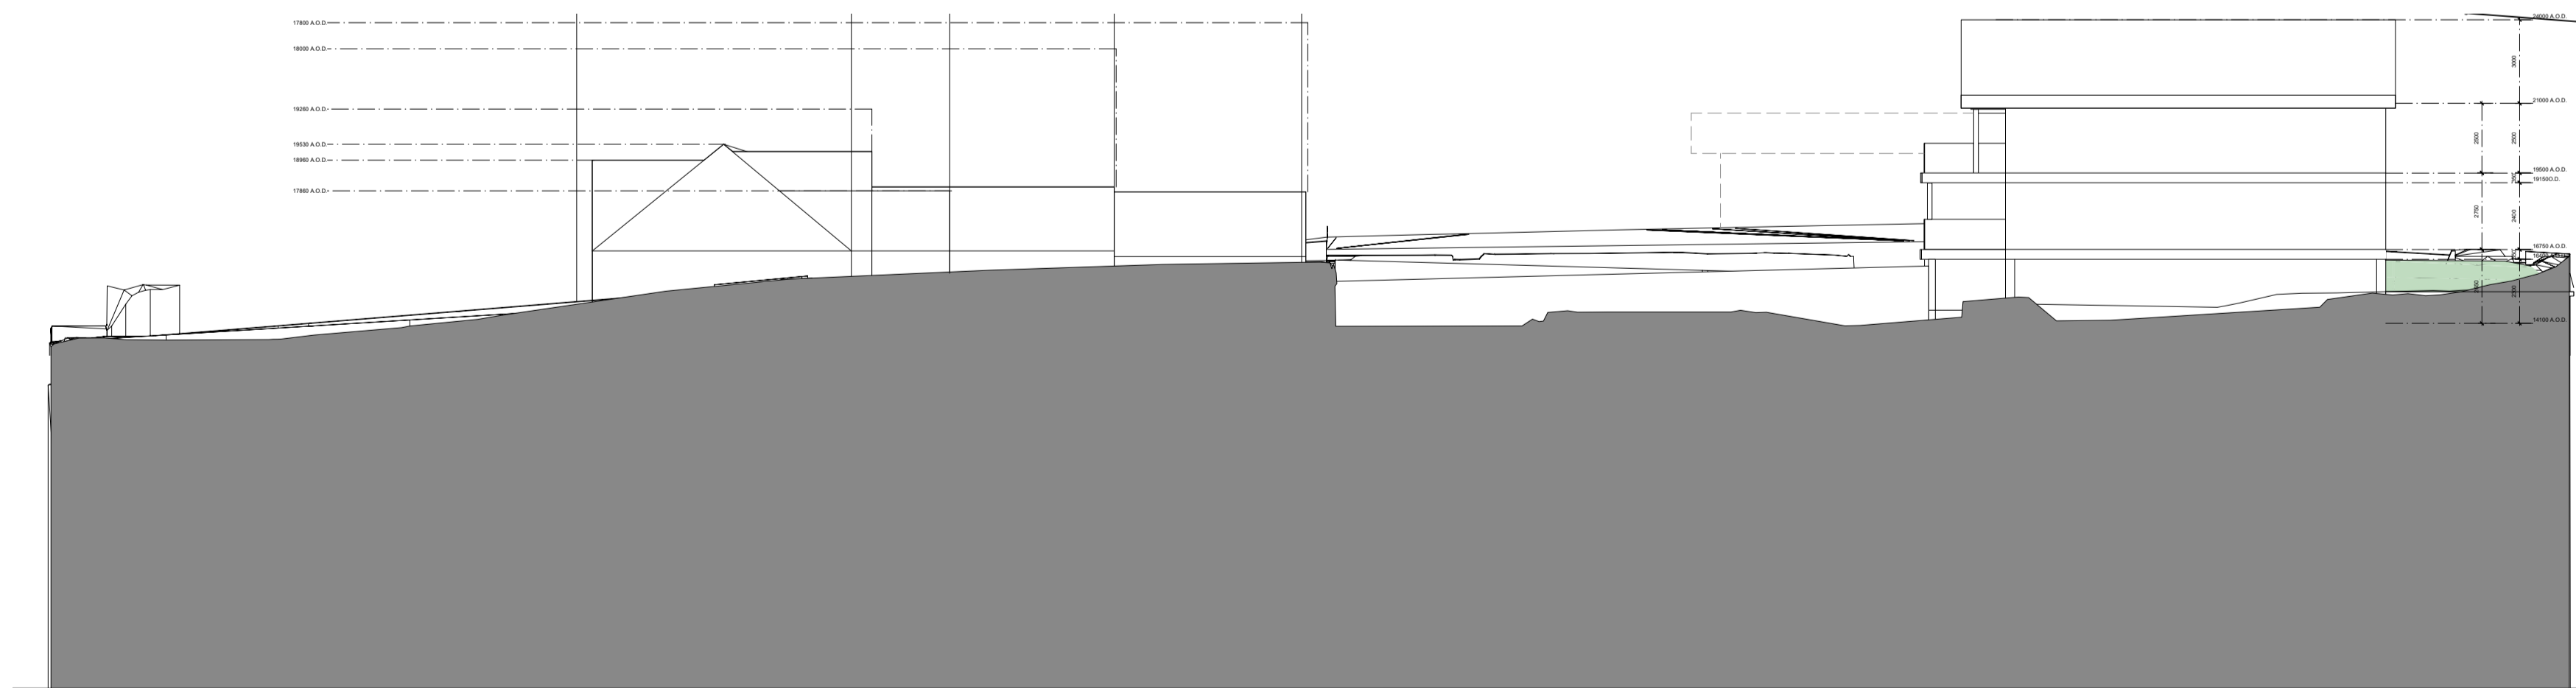

Notes:

1. Copyright of Baustudio Architecture
2. Use figured dimensions only.
3. All dimensions to be checked on site.
4. Drawings based on information supplied to Baustudio Architecture. Baustudio Architecture do not accept responsibility for the accuracy of this information.
5. For information purposes only, not for construction.

Rev.	Description	Date

Client
 Porthilly View LTD

Project
**Sandy Corner, Pothilly Lane,
 Cornwall, PL27 6JX**

Project Number	Drawing Number	Rev
230201	P774	-

Drawing Title
Proposed Site Section

Drawing Status	INFORMATION
Issue Date	07/03/2024
Drawn By	HC
Checked By	JS
Scale	Refer to Drawing Number