




Old Forge
 23 Kidderminster Road
 Bewdley
 DY12 1AQ
 tel +44(0)1299 407988
 e: admin@baustudioarchitecture.co.uk
 www baustudioarchitecture.co.uk

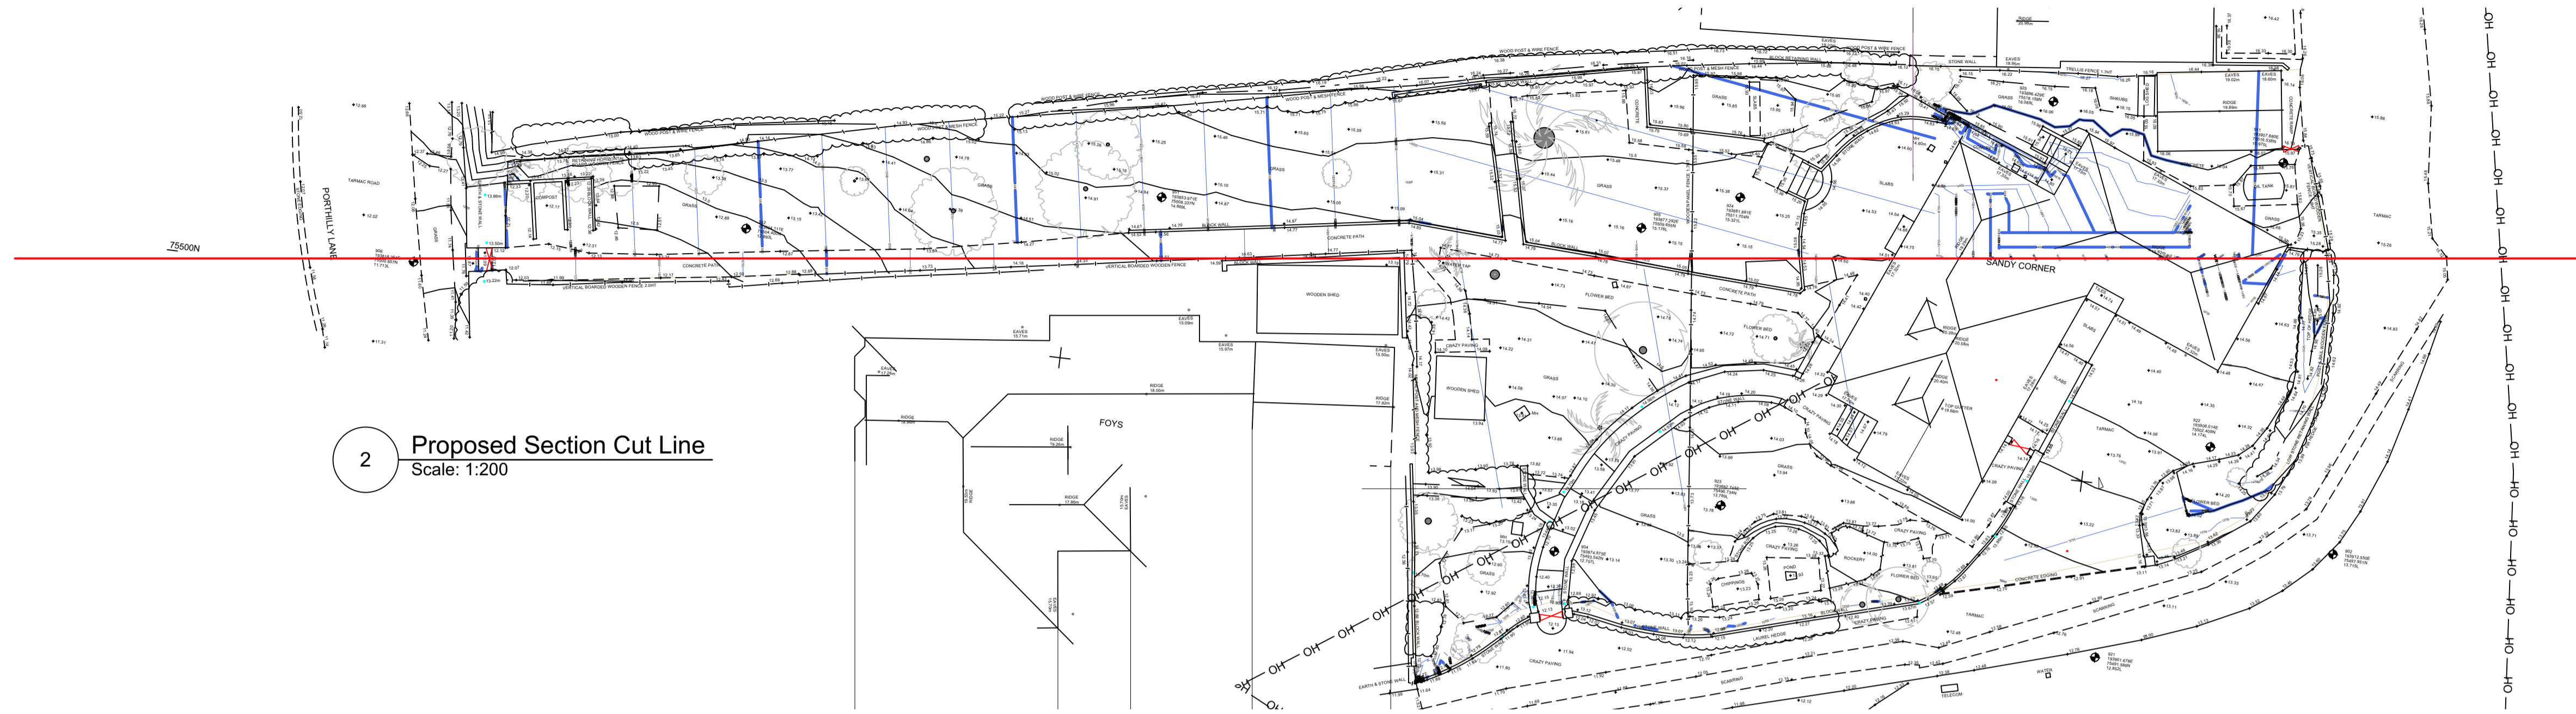

2 Proposed Section Cut Line
 Scale: 1:200

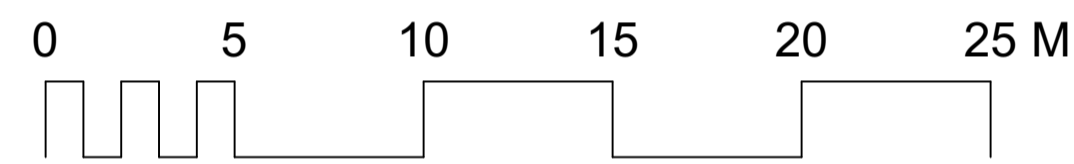

1 Existing Site Section
 Scale: 1:200

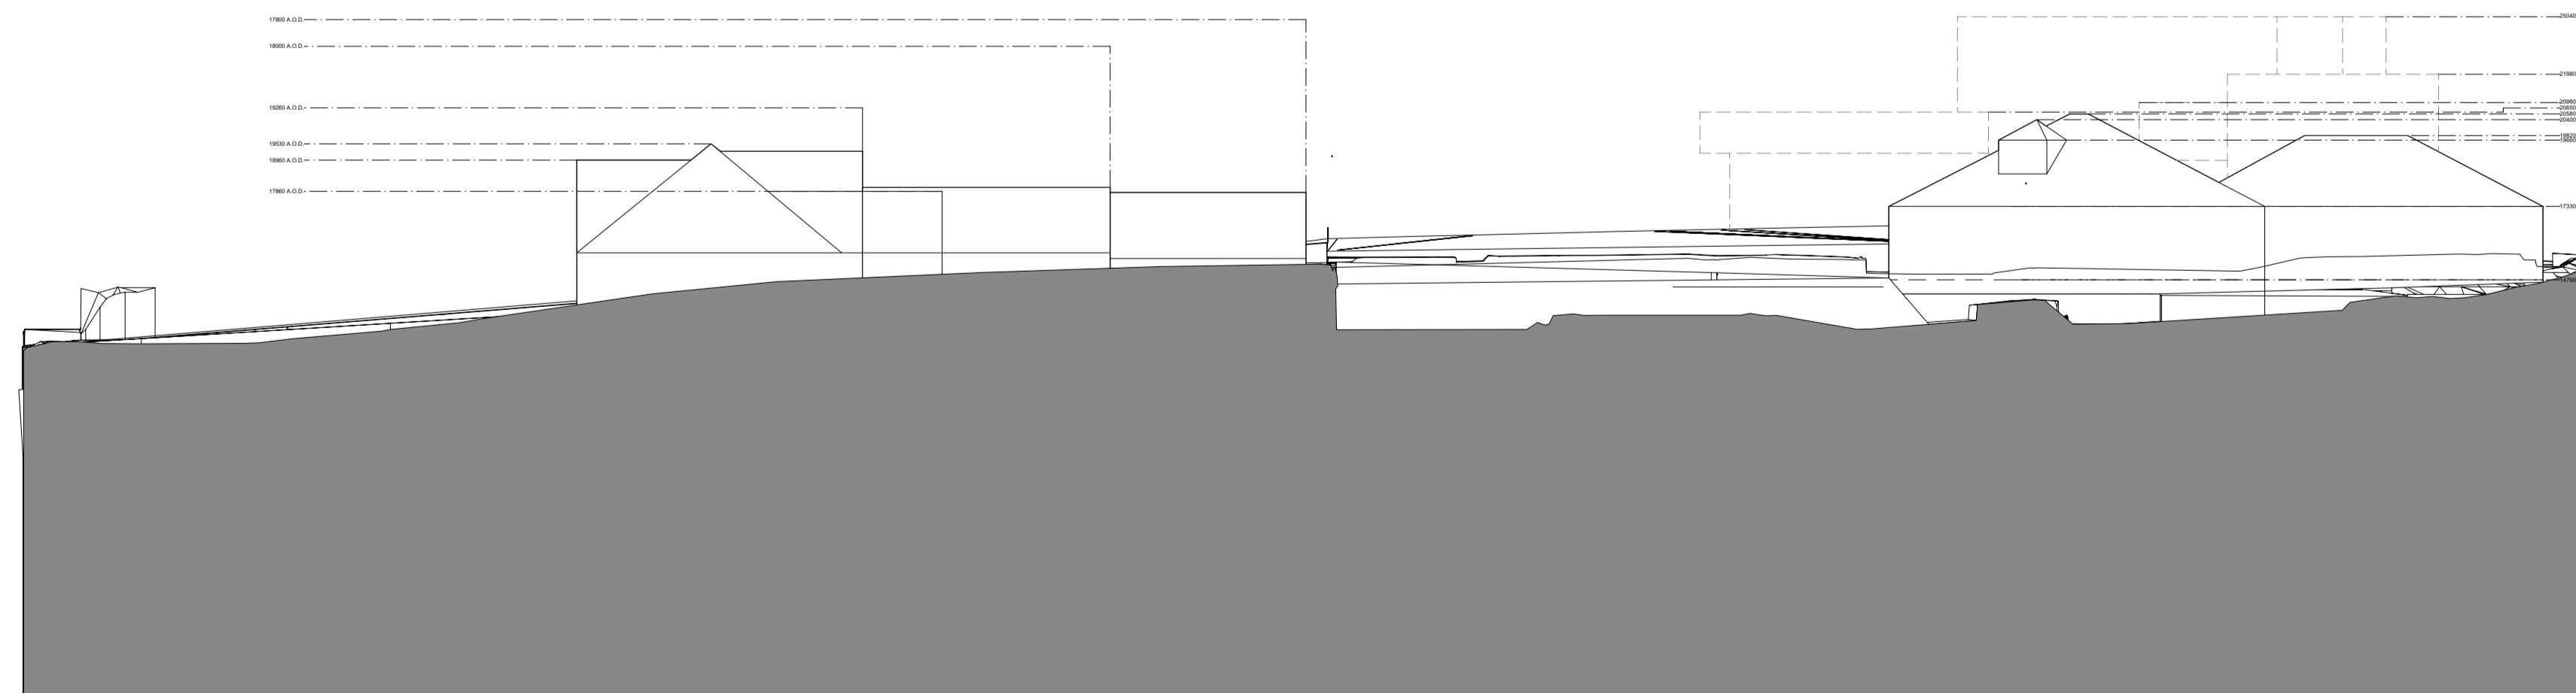

Notes:

1. Copyright of Baustudio Architecture
2. Use figured dimensions only.
3. All dimensions to be checked on site.
4. Drawings based on information supplied to Baustudio Architecture. Baustudio Architecture do not accept responsibility for the accuracy of this information.
5. For information purposes only, not for construction.

Rev.	Description	Date

Client
 Porthilly View LTD
 Project
**Sandy Corner, Pothilly Lane,
 Cornwall, PL27 6JX**
 Project Number Drawing Number Rev
 230201 C773 -

Drawing Title
Existing Site Section
 Drawing Status INFORMATION
 Issue Date 07/03/2024
 Drawn By HC
 Checked By JS
 Scale Refer to Drawing number