
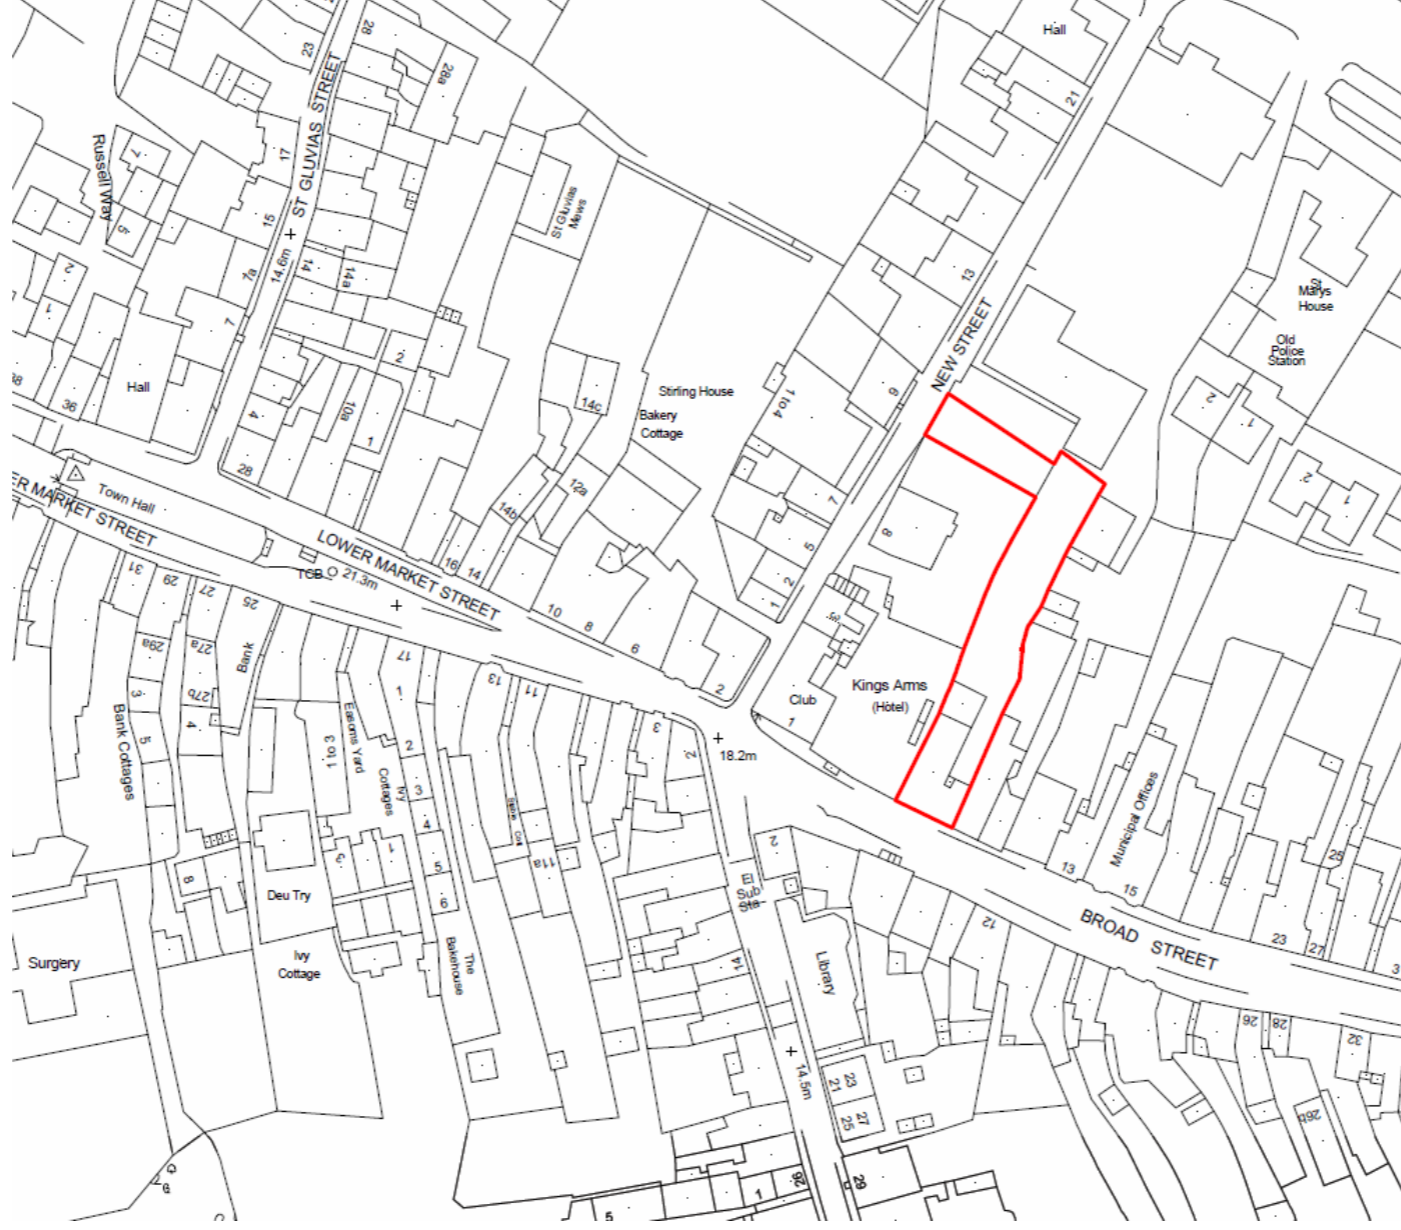


N

Mapping contents © Crown copyright and database rights 2024 Ordnance Survey 100035207

Site Location Plan @ 1:1250

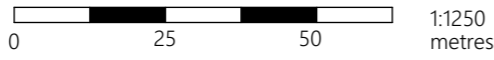

ISSUE FOR PLANNING MINOR AMMENDMENT AND ASSOCIATED LISTED BUILDING CONSENT 23.02.24

J-24-04-OLD
Drawing No.

Revision:

P01

Project: **Old Quay Ope, Penryn**

Client: **Glasney College Ltd**

This drawing has been prepared to illustrate a planning application only, and is not to be used for any other purposes whatsoever. All dimensions to be checked on site. If in doubt ask. Any structural work to be checked with an engineer prior to work commencing.

Drawing Title:
Site Location Plan

Date:
January 2024

Scale:
1:1250 @ A3

CLAIRE NEWMAN
ARCHITECT

BA (Hons), MA (Arch Conservation)/ARB, RIBA
www.clairenewmanarchitect.com
claire@clairenewmanarchitect.com
01209 860021 / 07816525673
Little Mill, Tretheague, Stthians,
Truro, Cornwall, TR3 7AF

