



PROPERTY:
 'MAGNOLIA COTTAGE'
 LANKELLY LANE,
 FOWEY. PL23 1HN.

KEY:

PUBLIC
 FOOTPATH/PUBLIC
 RIGHT OF WAY

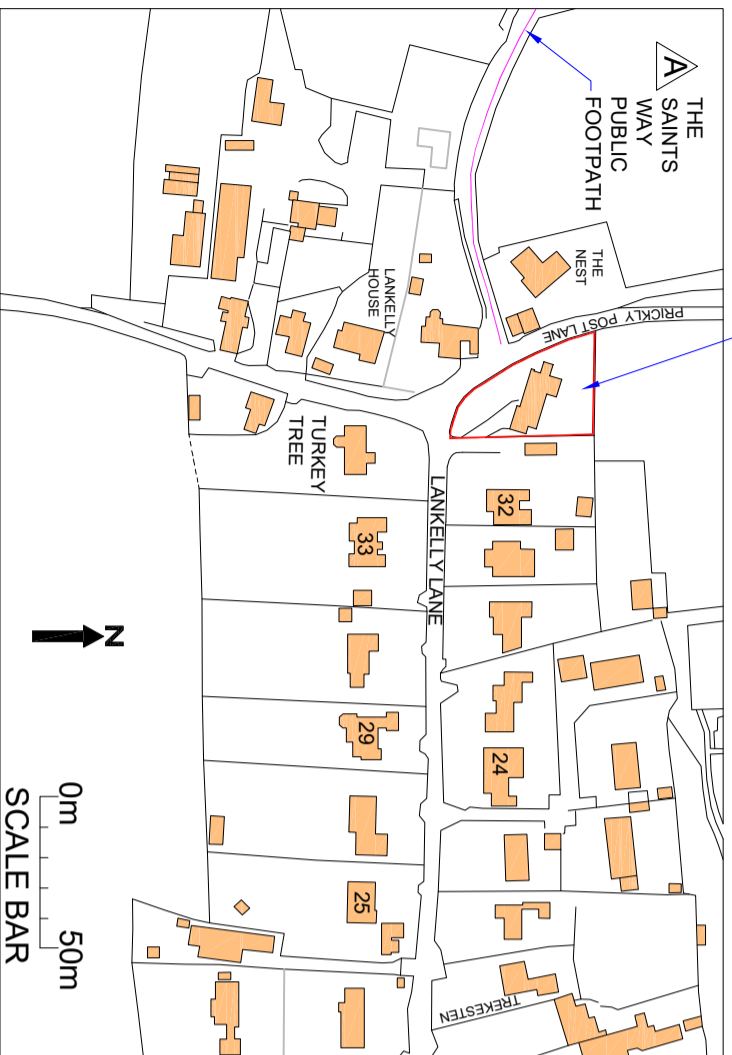

LOCATION PLAN
 SCALE 1:2500

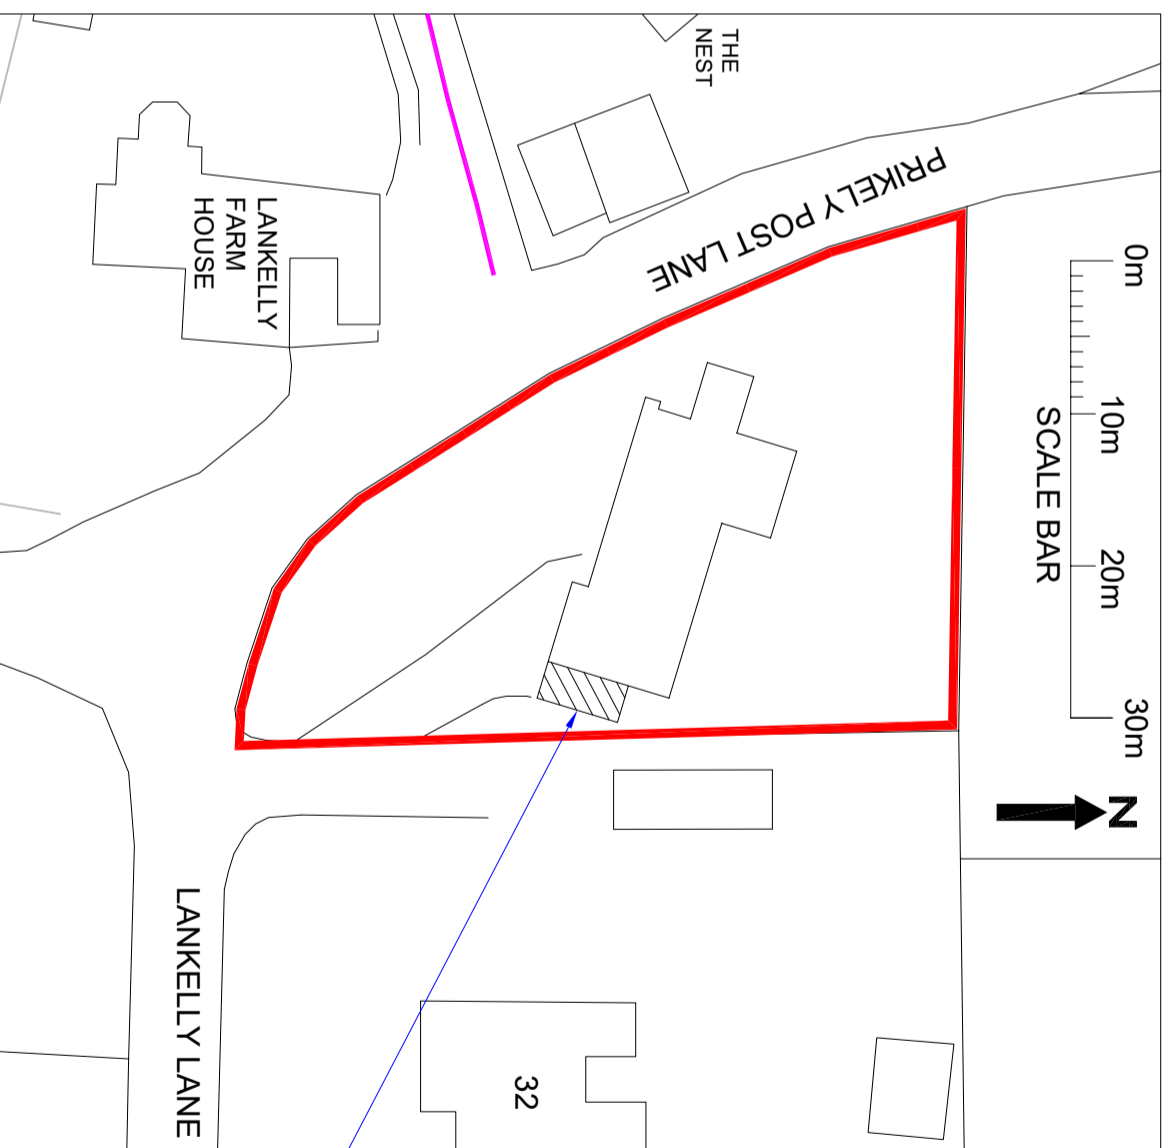

BLOCK PLAN
 SCALE 1:500

BLOCK PLAN
 LOCATION PLAN

REVISION 'A' - PUBLIC FOOTPATH ADDED 07-03-2024

DRAWN BY

N BAILEY

DATE

25/02/2024

GARAGE CONVERSION TO PART OF MAIN DWELLING AT:

Magnolia Cottage

Lankelly Lane

Fowey

PL23 1HN

CUSTOMER

S Bugano

ORIGINAL SCALE

1:1250 & 1:500

PAPER SIZE

A3

BAILEY PLANNING & STRUCTURAL



24-10-01

REVISION
 A