


**Graham Bennett
Architecture & Design**
 Architectural Technicians & Designers
 2 Lilac Cottages, Kehelland,
CAMBORNE, Cornwall, TR14 0DE
 Tel: 01209 - 614701
 Email: grahambennettdesign@btinternet.com
www.grahambennettdesign.co.uk

Client: Mr. & Mrs.M.Tackley

Project: Proposed Alterations
 Chy-an-Mor
 Parc Morrep
 PRAA SANDS

Drawing Title: Part Site Layout Plan
 - as extg.

Scale: 1 : 100 @ A3

Date: February 2024


Drawn: G.N.Bennett

Drg. No. **SV/2/1136**


Revisions:

△	
△	

Notes:
 All work must be carried out in accordance with the latest requirements of the Building Regulations & all other appropriate legislation, British Standards and Codes of Practice.
 All contractors, sub-contractors and/or end-users of this drawing must check all levels & dimensions on site prior to commencing any work or preparing shop drawings.

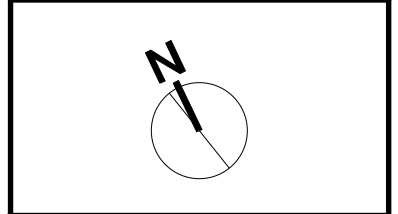

© Graham Bennett Architecture & Design 2024. All rights reserved.

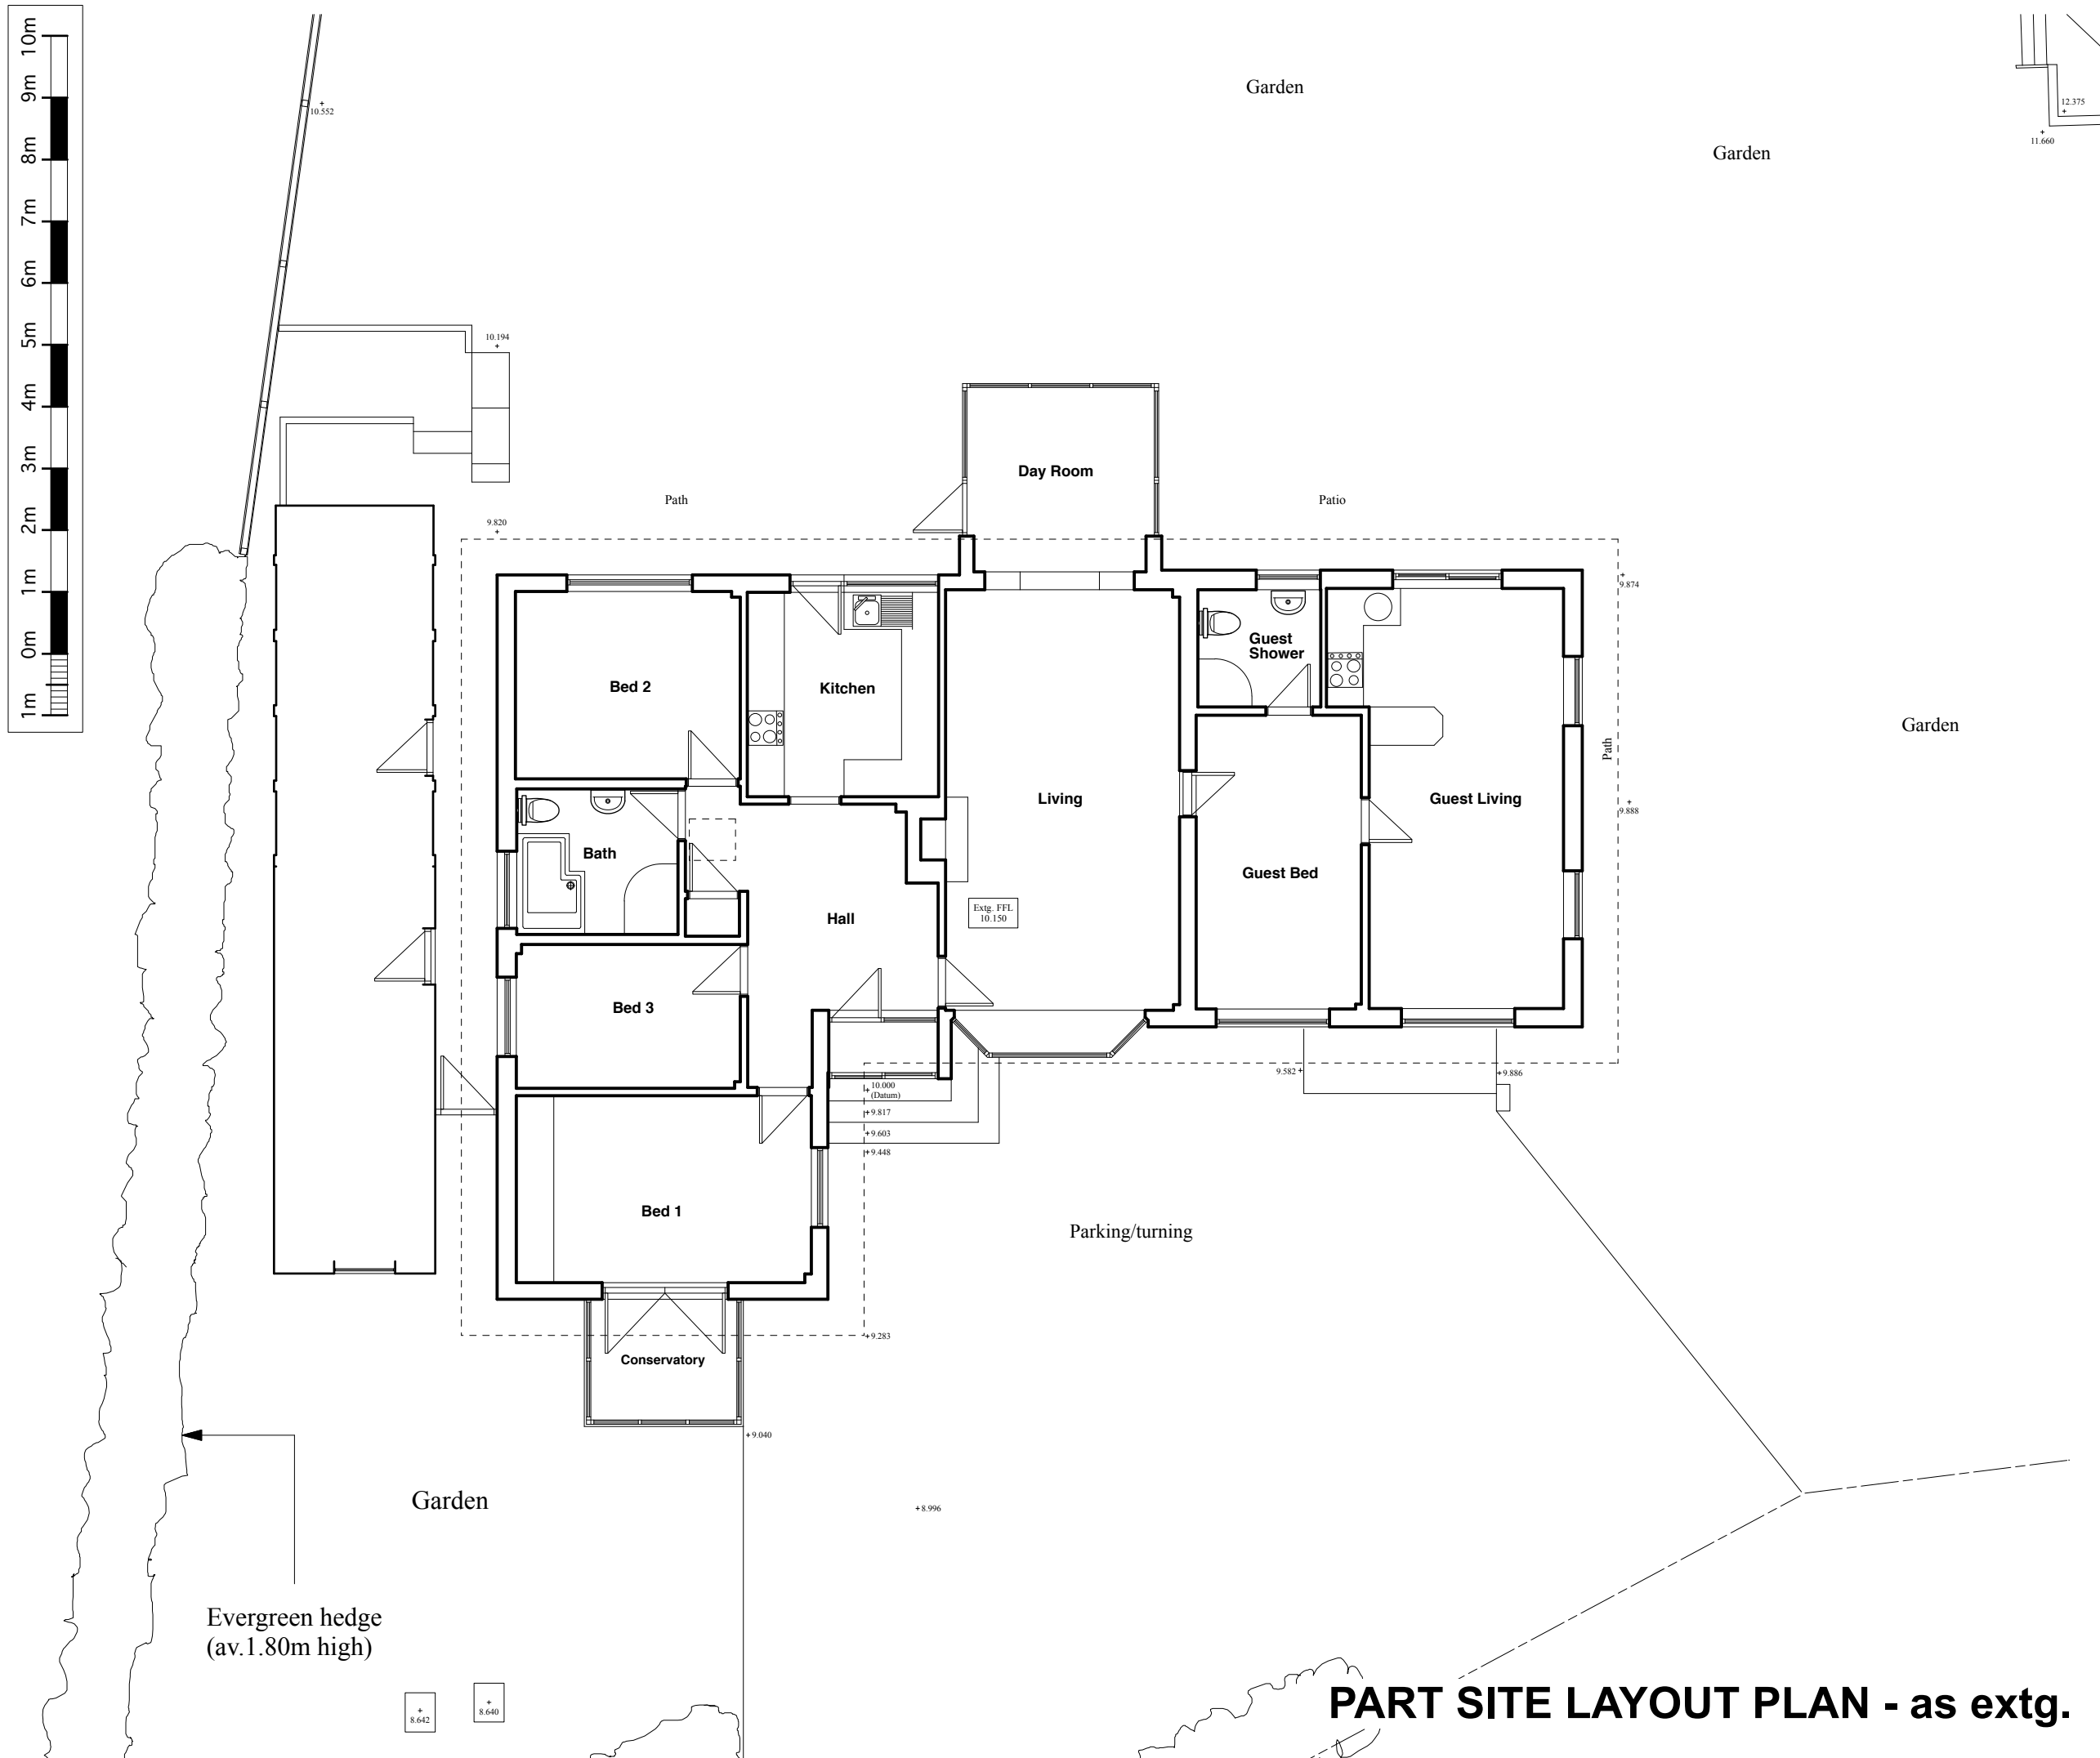

PART SITE LAYOUT PLAN - as extg.