

Graham Bennett Architecture & Design

Architectural Technicians & Designers

2 Lilac Cottages, Kehelland,
CAMBORNE, Cornwall, TR14 0DE

Tel: 01209 - 614701
Email: grahambennettdesign@btinternet.com
www.grahambennettdesign.co.uk

Client: Mr. & Mrs.M.Tackley

Project: Proposed Alterations
Chy-an-Mor
Parc Morrep
PRAA SANDS

Drawing Title: Site Layout Plan
- as extg.

Scale: 1 : 200 @ A3

Date: February 2024

Drawn: G.N.Bennett

Drg. No. SV/1/1136


Revisions:





Notes:

All work must be carried out in accordance with the latest requirements of the Building Regulations & all other appropriate legislation, British Standards and Codes of Practice.

All contractors, sub-contractors and/or end-users of this drawing must check all levels & dimensions on site prior to commencing any work or preparing shop drawings.

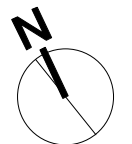

© Graham Bennett Architecture & Design 2024.
All rights reserved.

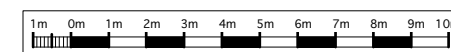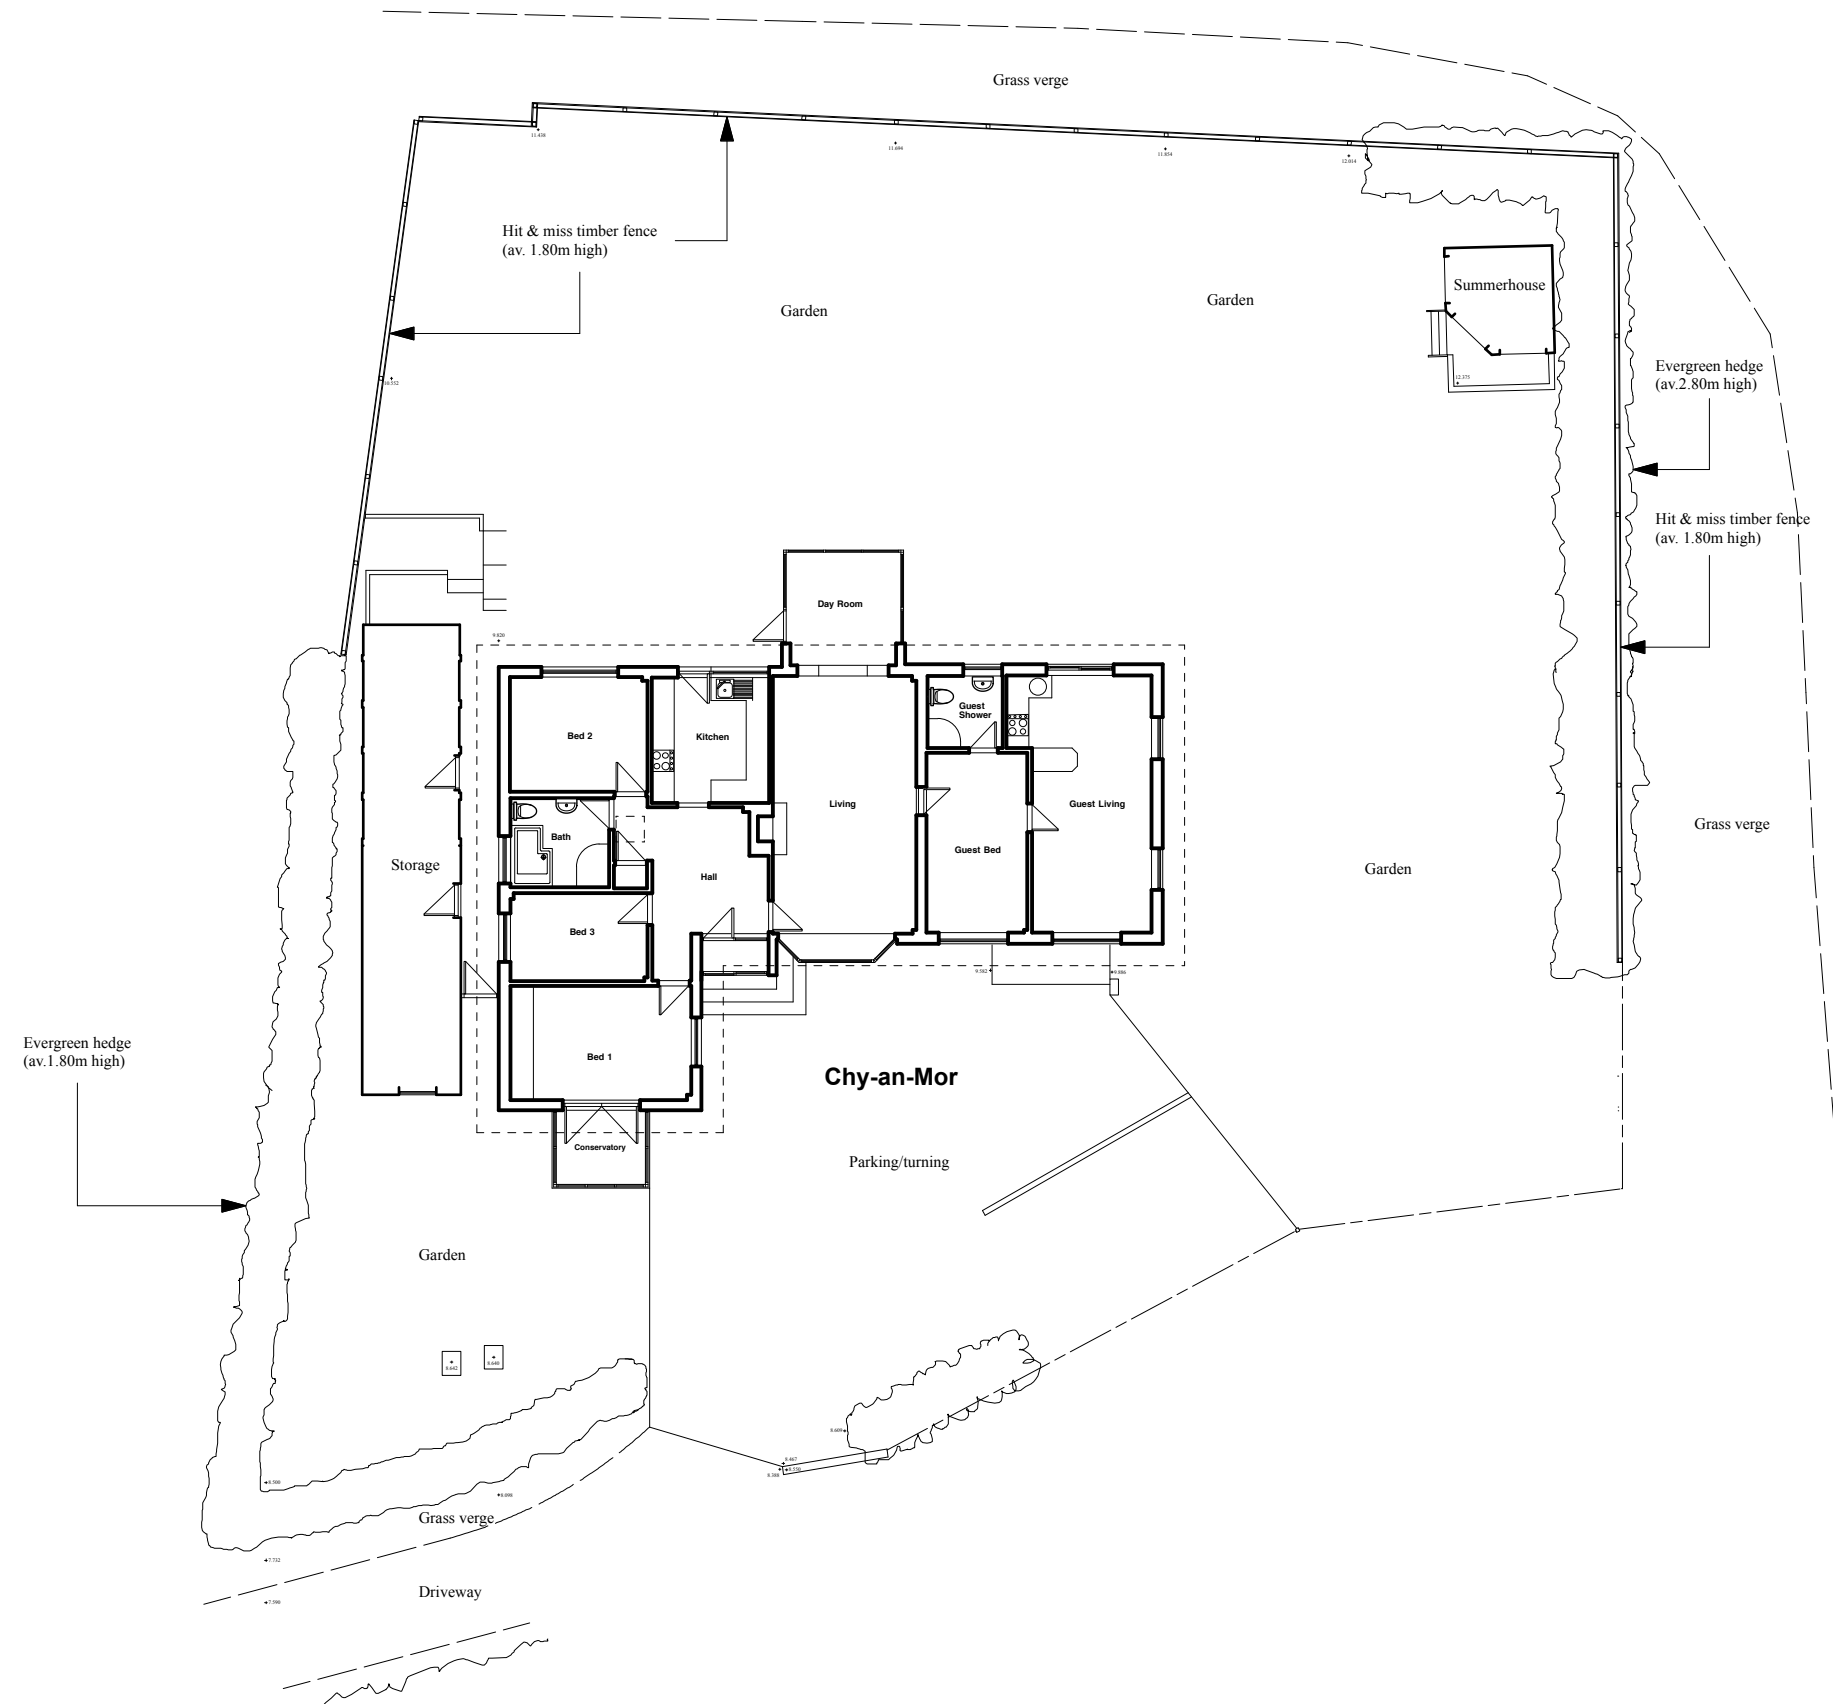

SITE LAYOUT PLAN - as extg.