

Graham Bennett Architecture & Design

Architectural Technicians & Designers

2 Lilac Cottages, Kehelland,
CAMBORNE, Cornwall, TR14 0DE

Tel: 01209 - 614701
Email: grahambennett@btinternet.com
www.grahambennett.co.uk

Client: Mr. & Mrs. M. Tackley

Project: Proposed Alterations
Chy-an-Mor
Parc Morrep
PRAA SANDS

Drawing Title: Site Layout Plan
- as proposed

Scale: 1 : 200 @ A3

Date: February 2024

Drawn: G.N. Bennett

Drg. No. P/1/1136


Revisions:




Notes:

All work **must** be carried out in accordance with the latest requirements of the Building Regulations & all other appropriate legislation, British Standards and Codes of Practice.

All contractors, sub-contractors and/or end-users of this drawing **must** check all levels & dimensions on site prior to commencing any work or preparing shop drawings.

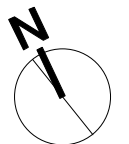

© Graham Bennett Architecture & Design 2024.
All rights reserved.

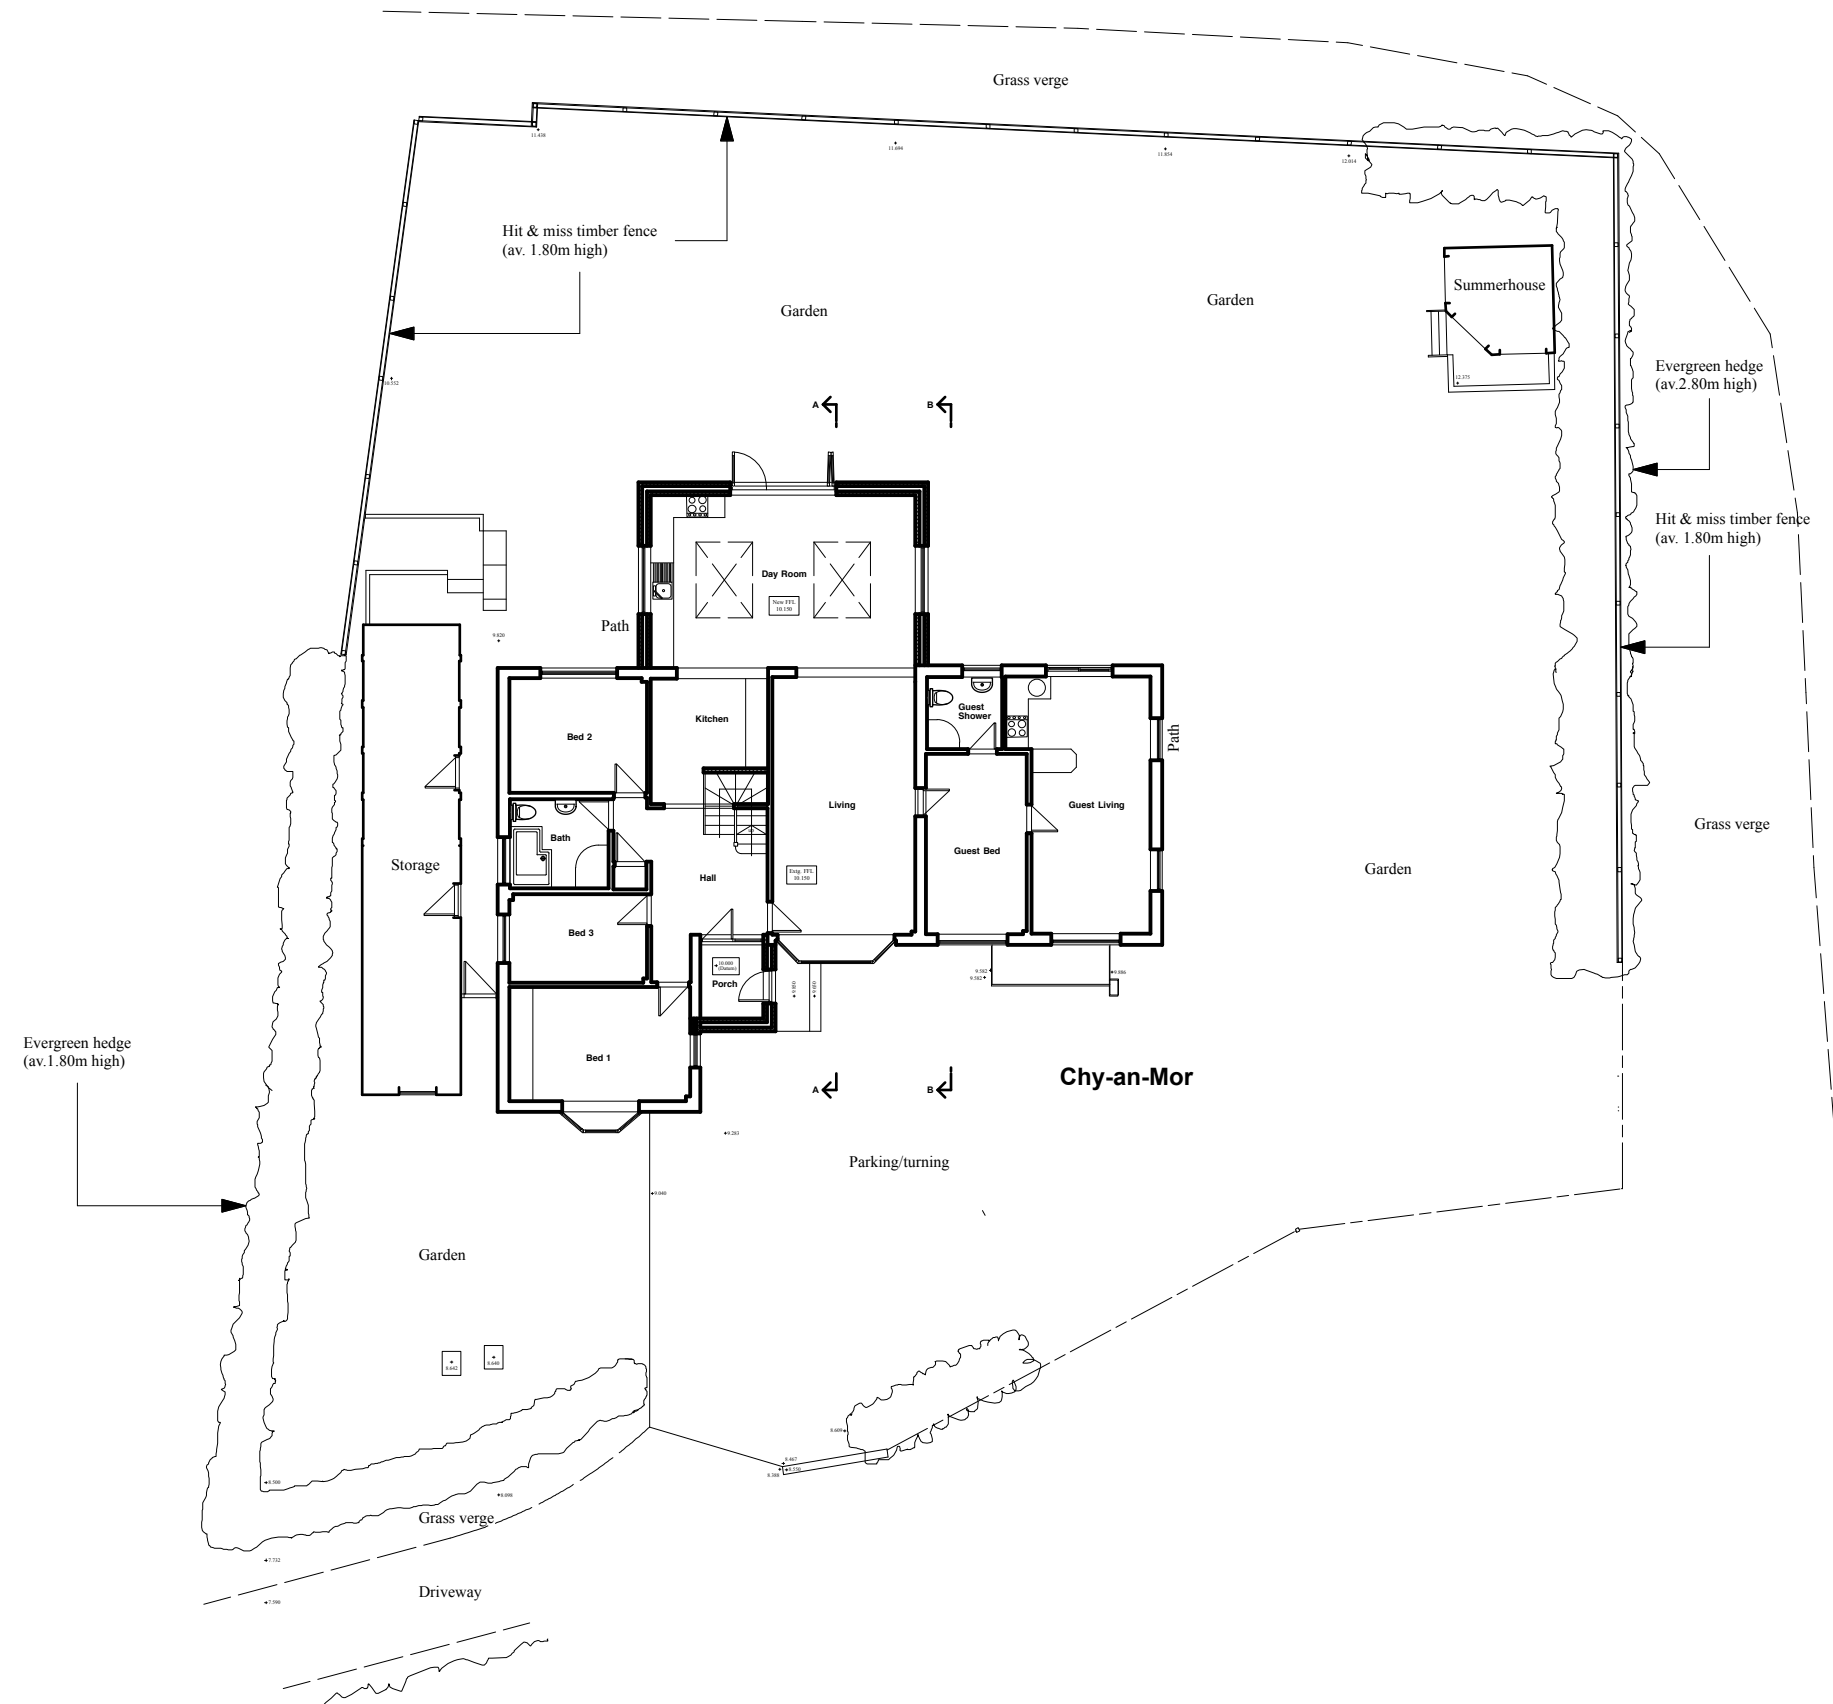

SITE LAYOUT PLAN - as proposed

