



South east

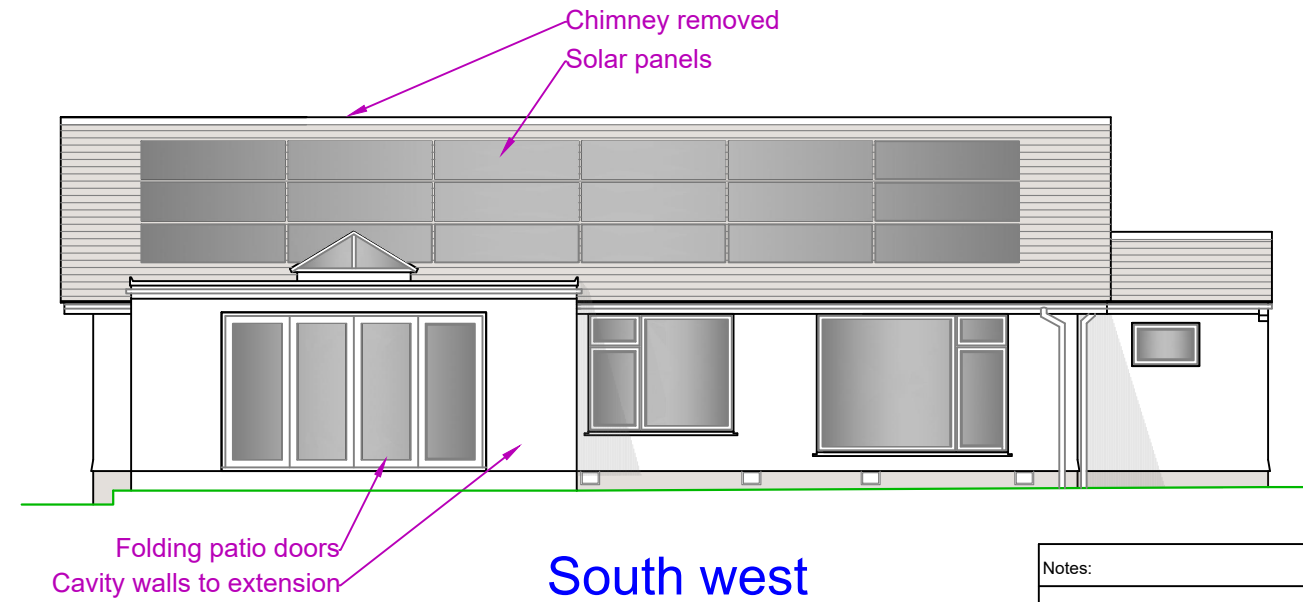

South west

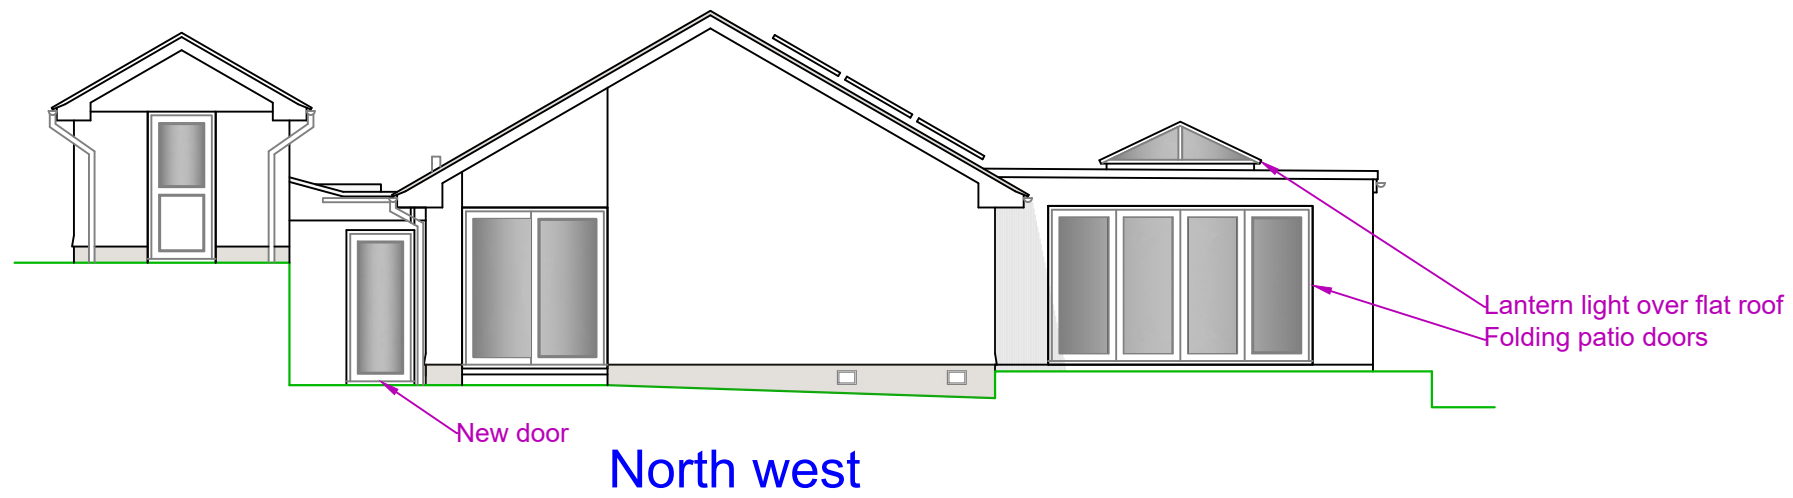

North west



North east



Notes:

Client:
Mary & Jonathan Lewis

Project:
**Waterways, 1 Trevallion Park,
Feock, Truro, Cornwall, TR3 6RS**

Title:
Proposed elevations (1:100)

Ref.: 24-207 / 05	Rev.: B	Size: A3
-----------------------------	-------------------	--------------------

ES	ENYS SURVEYING LTD
	Crelow House Crelow Gardens Stithians TR3 7RN info@enys-surveying.co.uk www.enys-surveying.co.uk 07775 724144