


CHECK SCALE BAR PRIOR TO SCALING
 MEASUREMENTS FROM THIS DRAWING

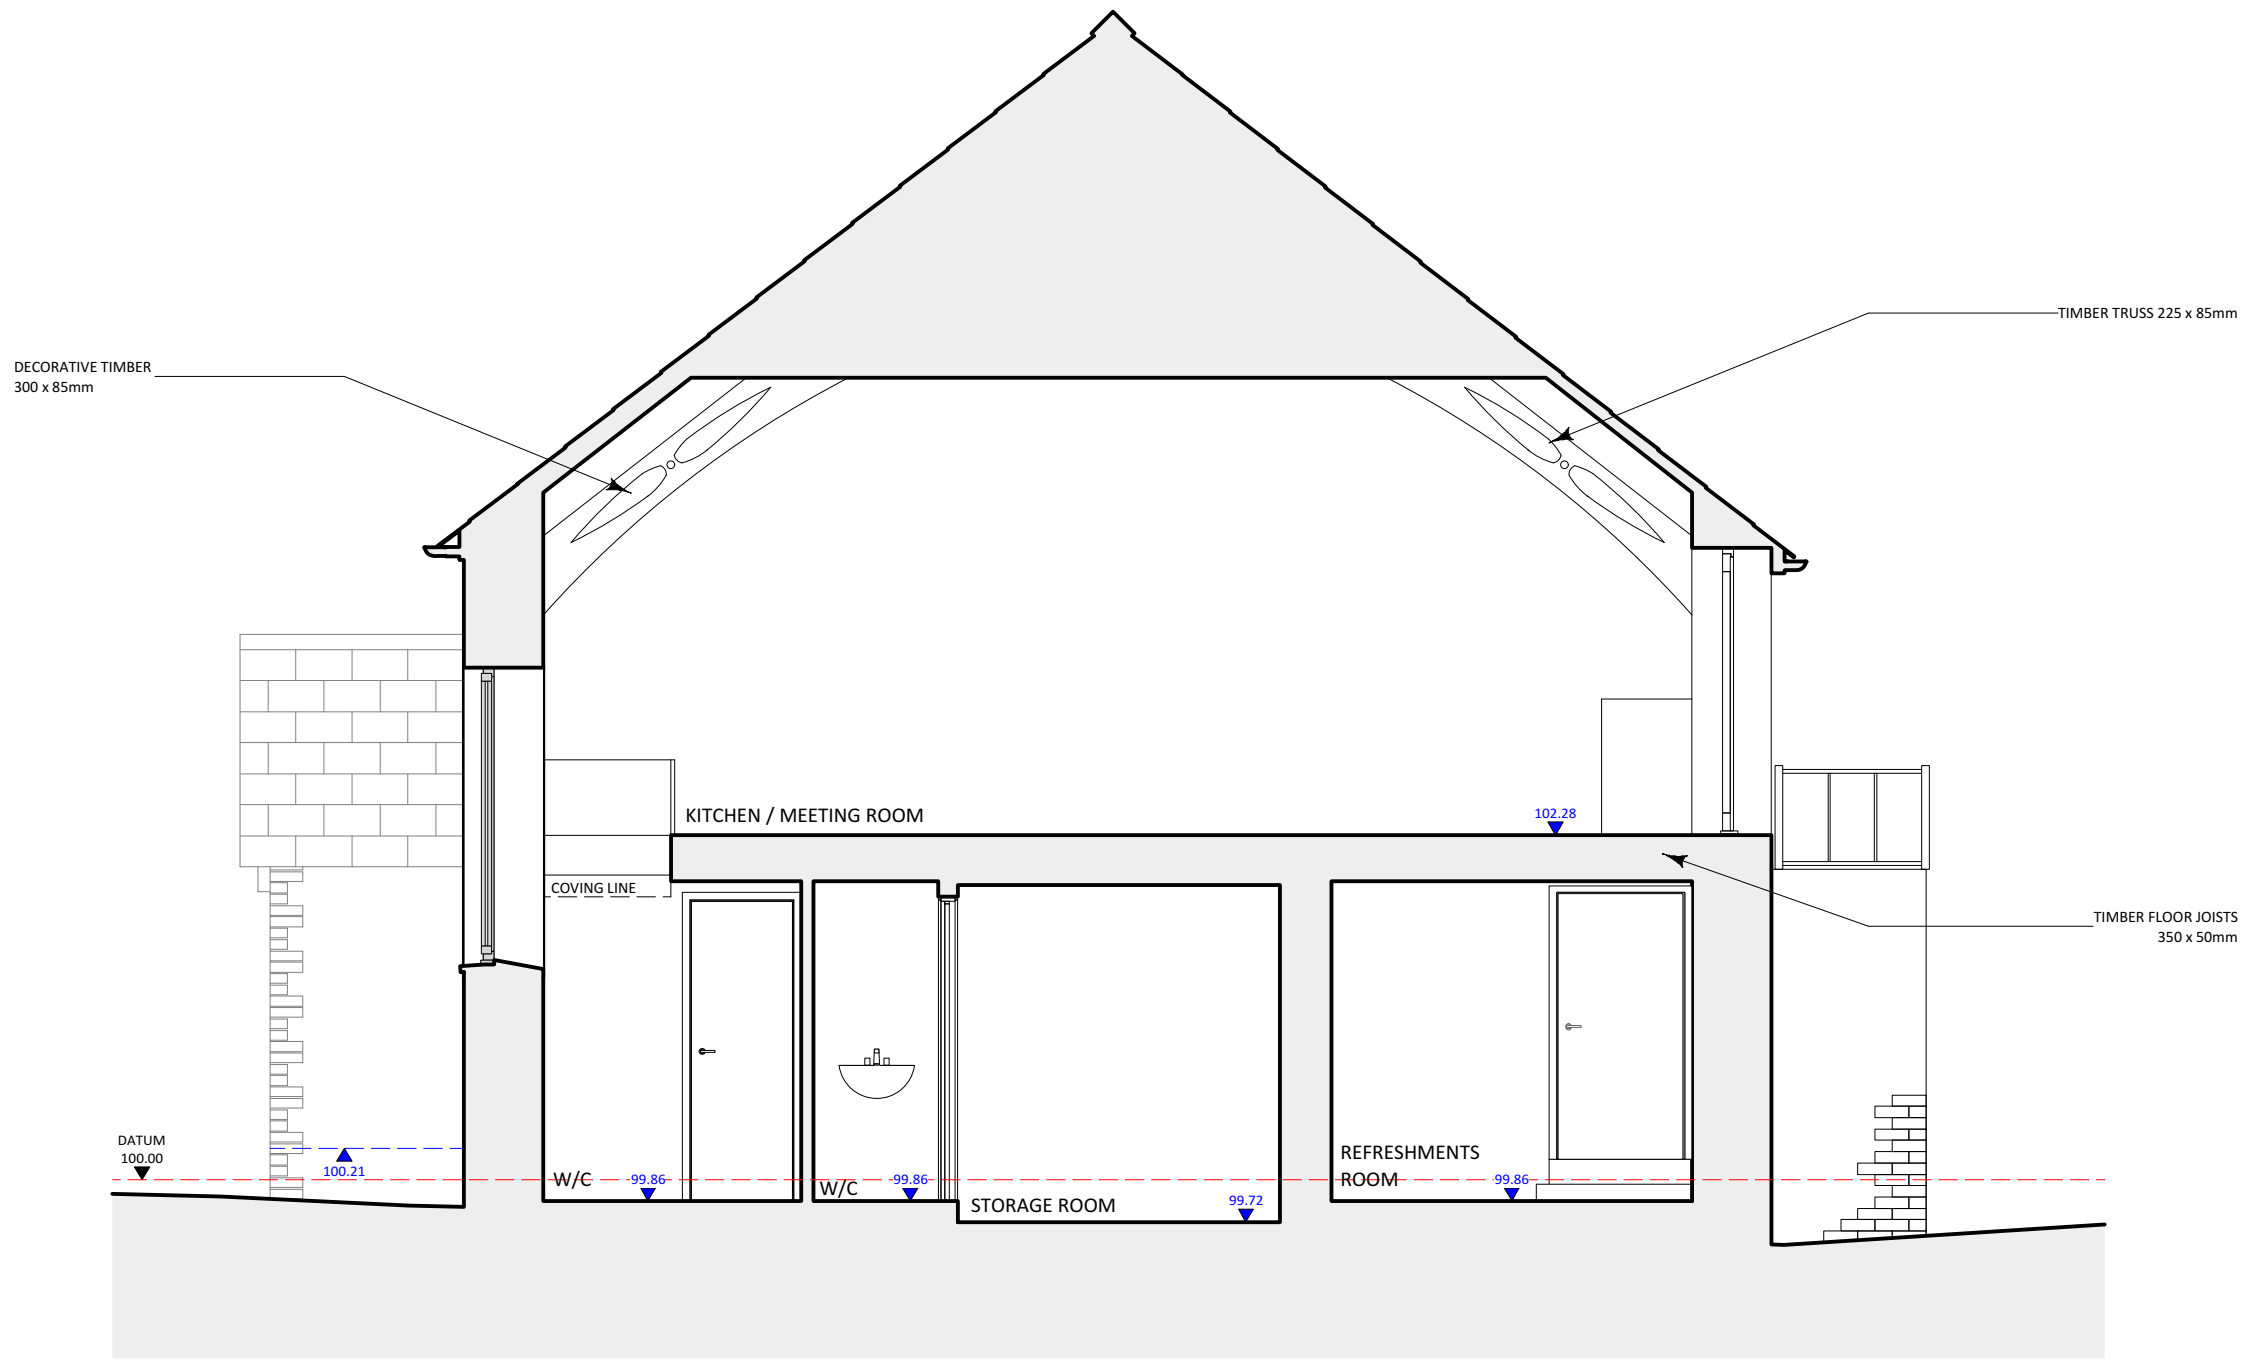

Section A-A

Section

PROJECT:
 Proposed alterations,
 Woodford Methodist Church, Woodford,
 Bude, Cornwall,
 EX23 9JA

CLIENT:
 Reverend Simon Leigh

STAGE: Survey DATE: MAR. 2023

REVISIONS:

SHEET A3 DWN. BY: JD. DRW NO. 1181 02 REV