



PROPOSED PLAN
NOT FOR CONSTRUCTION PURPOSES

Scale
1:50
0m 1m 2m 3m


CHECK SCALE BAR PRIOR TO SCALING
MEASUREMENTS FROM THIS DRAWING

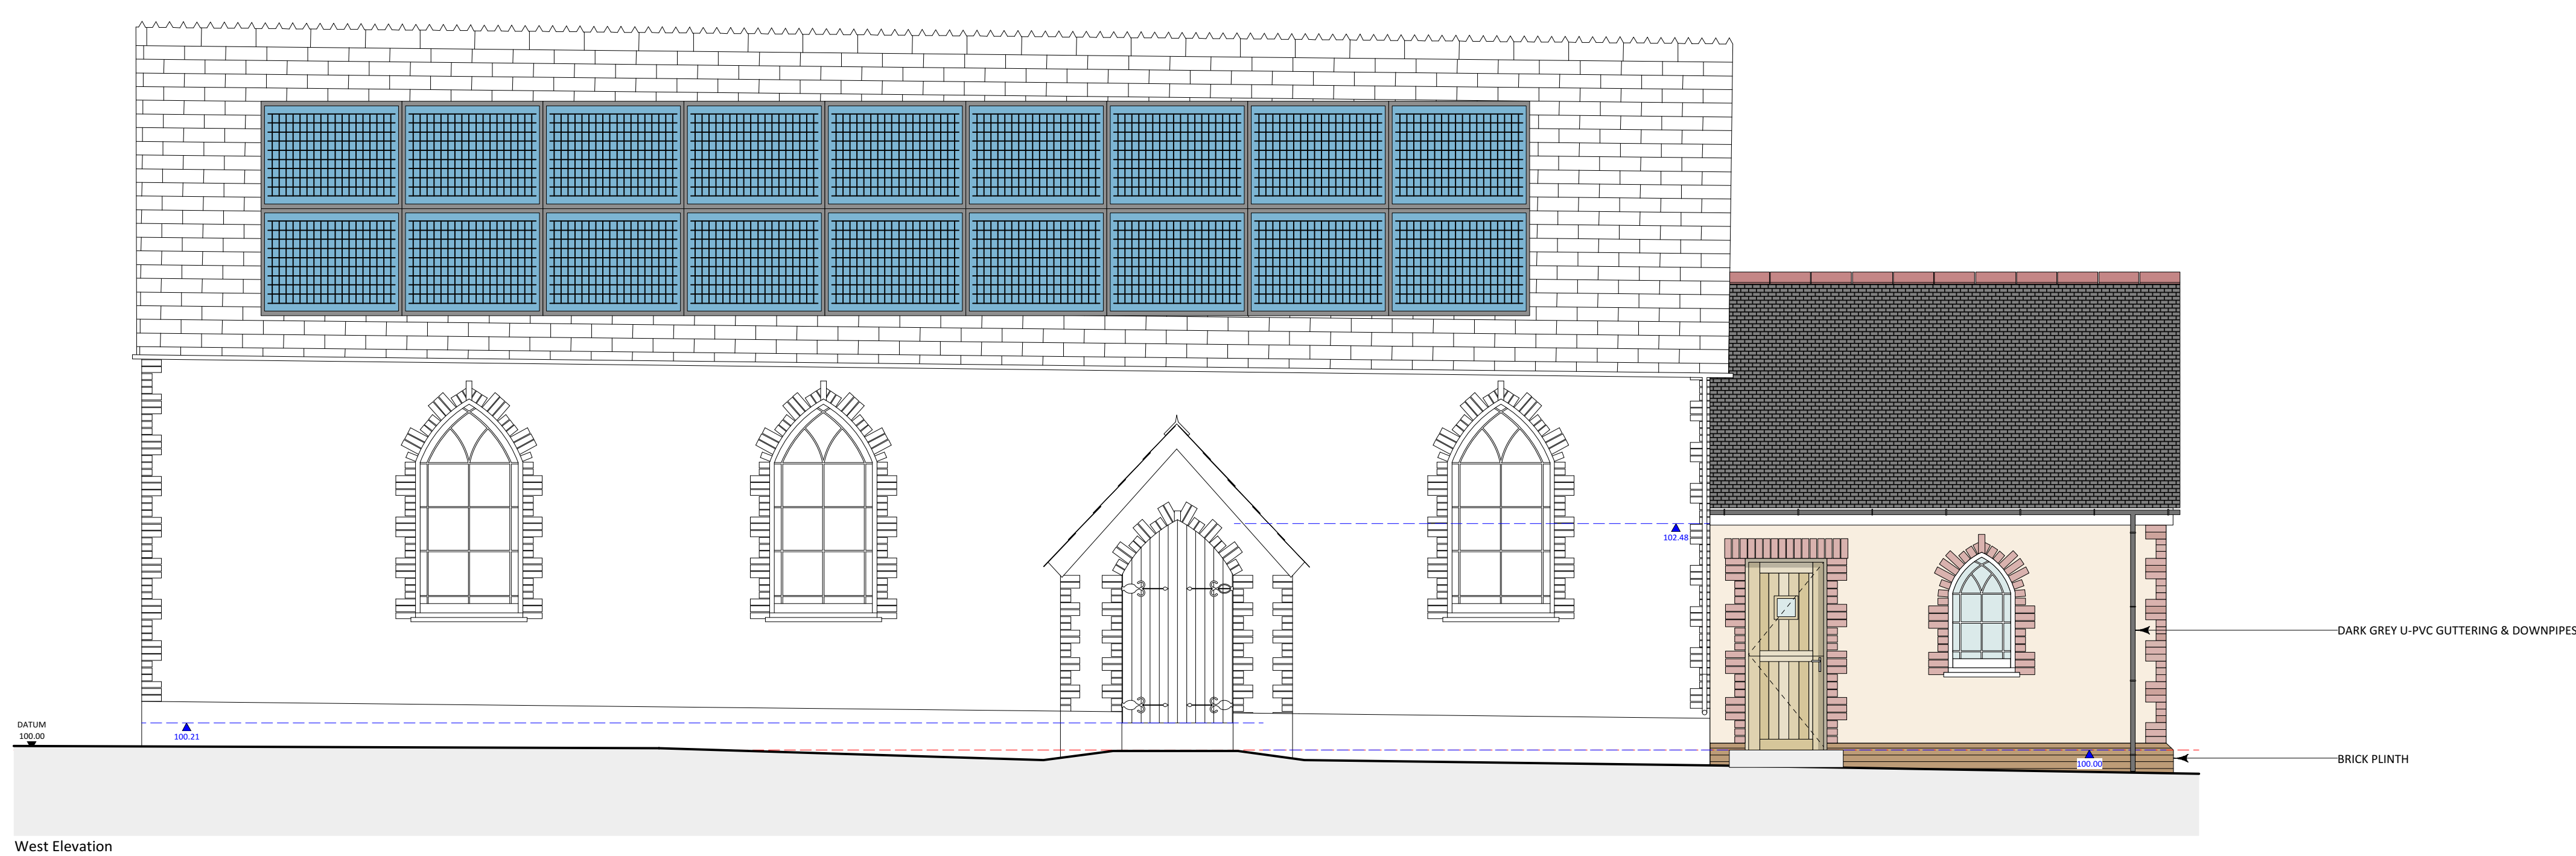


West Elevation

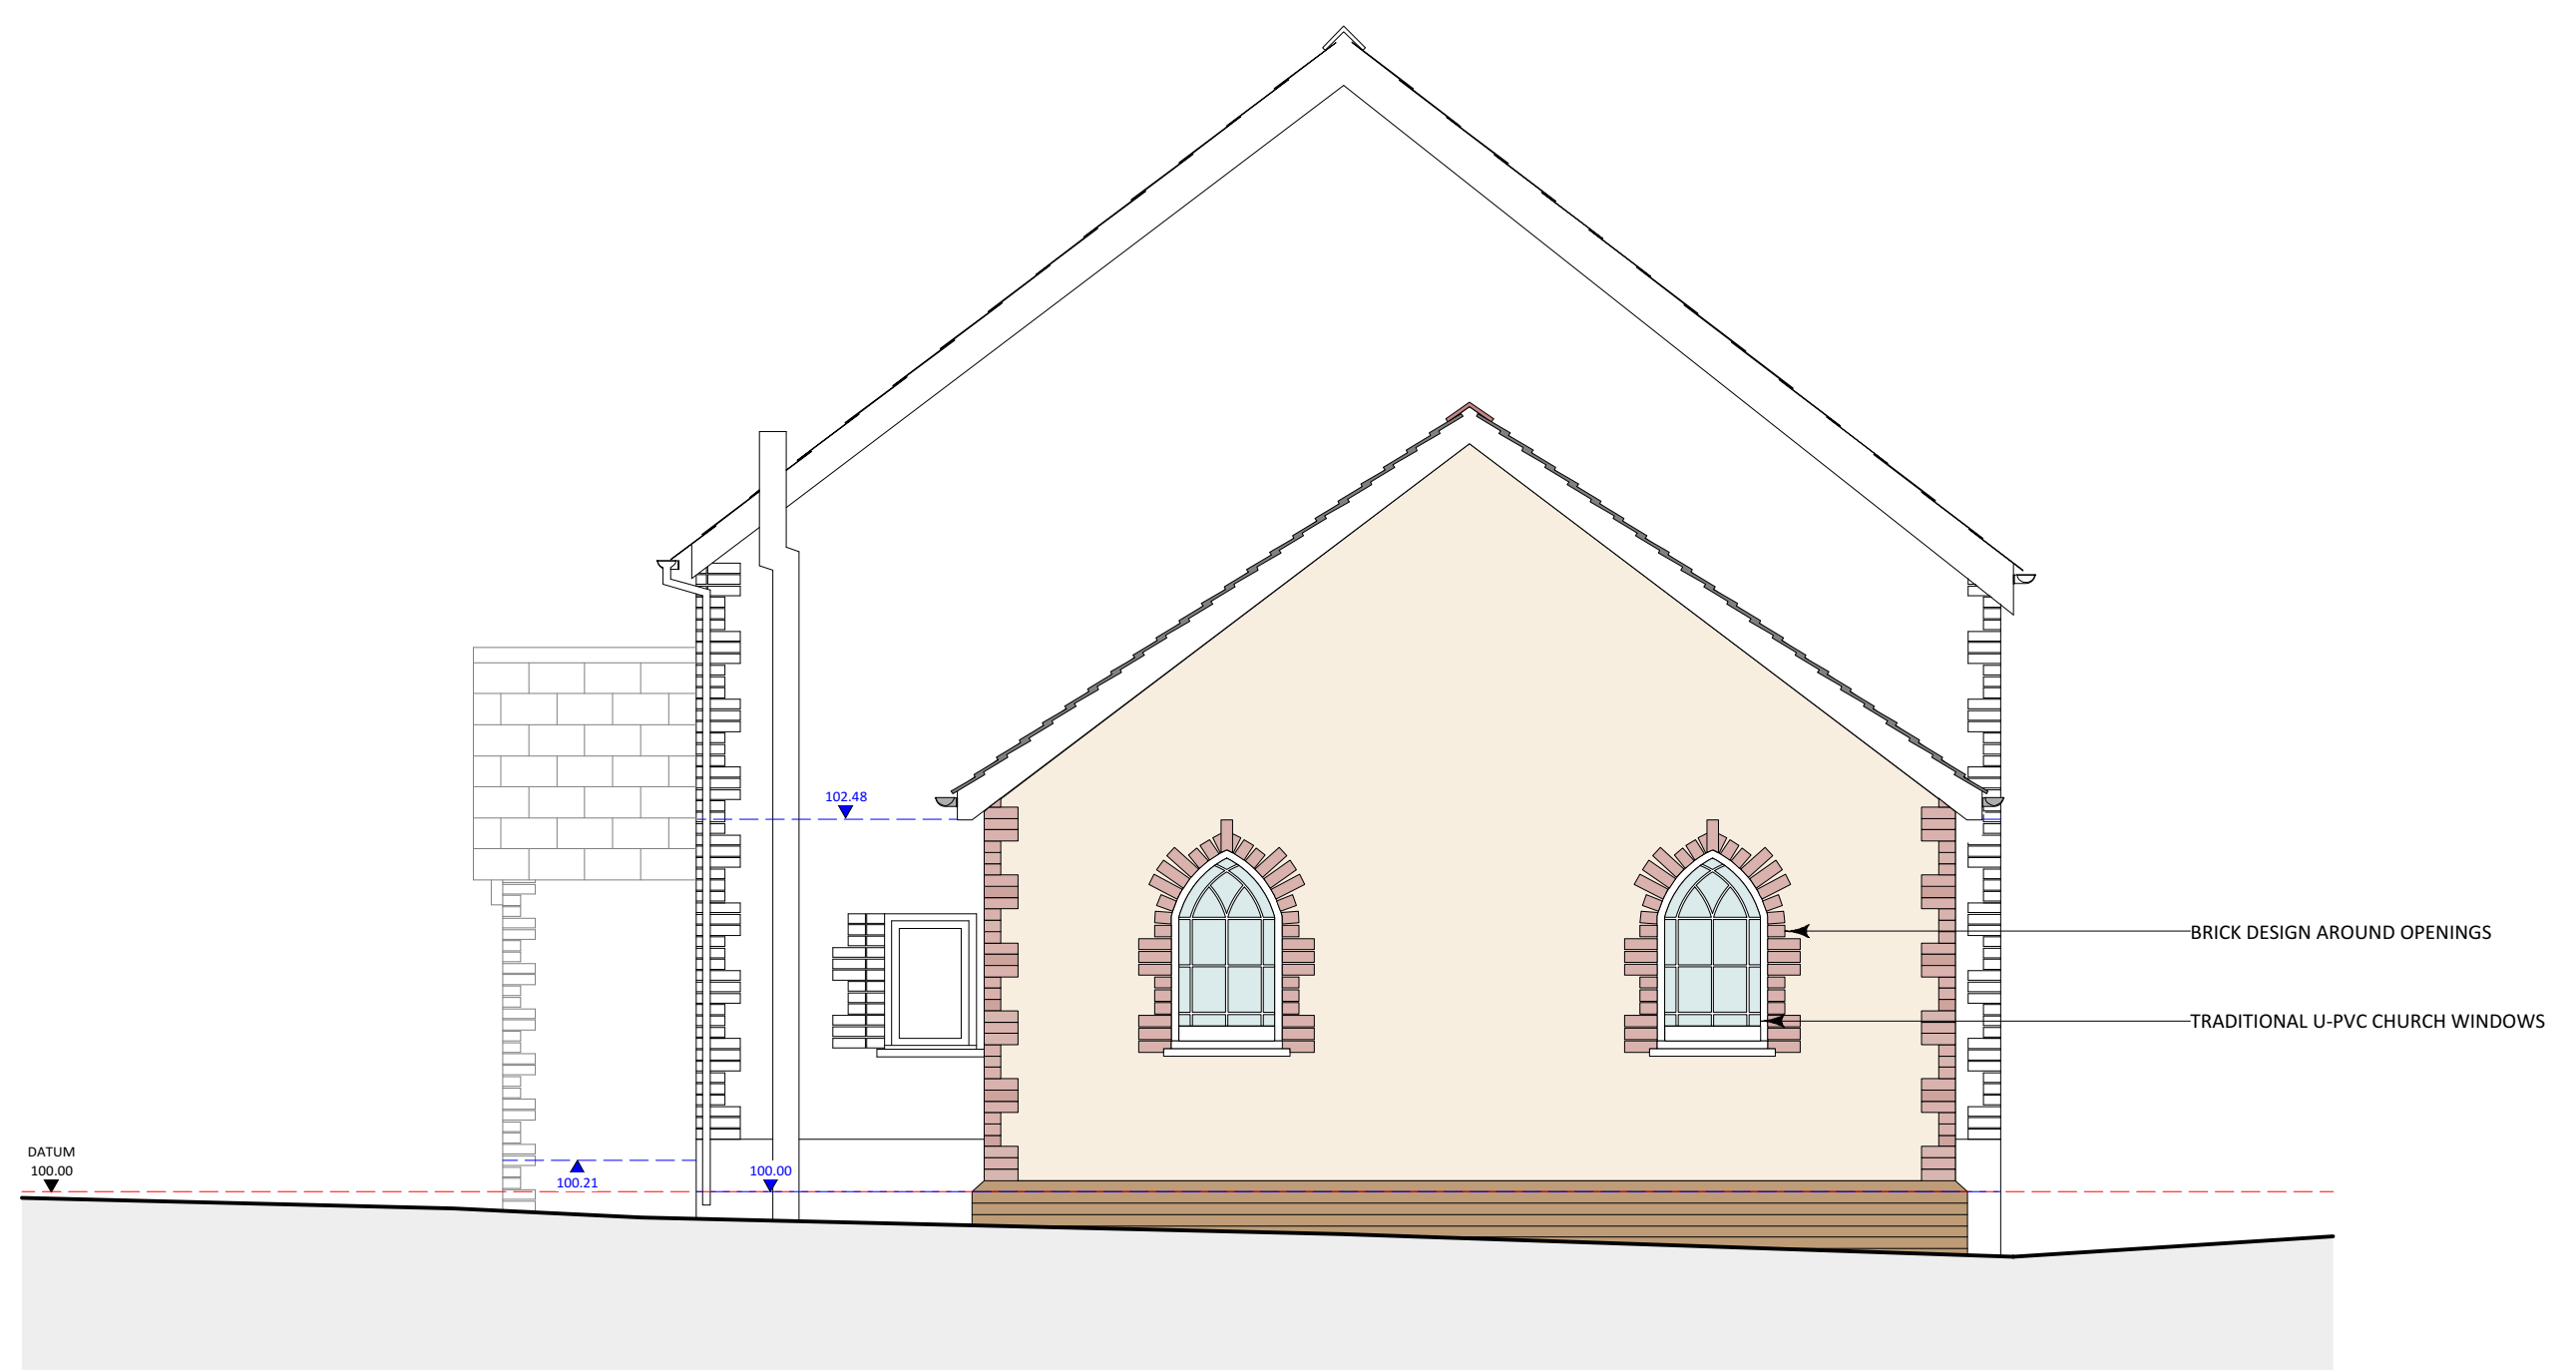

South Elevation

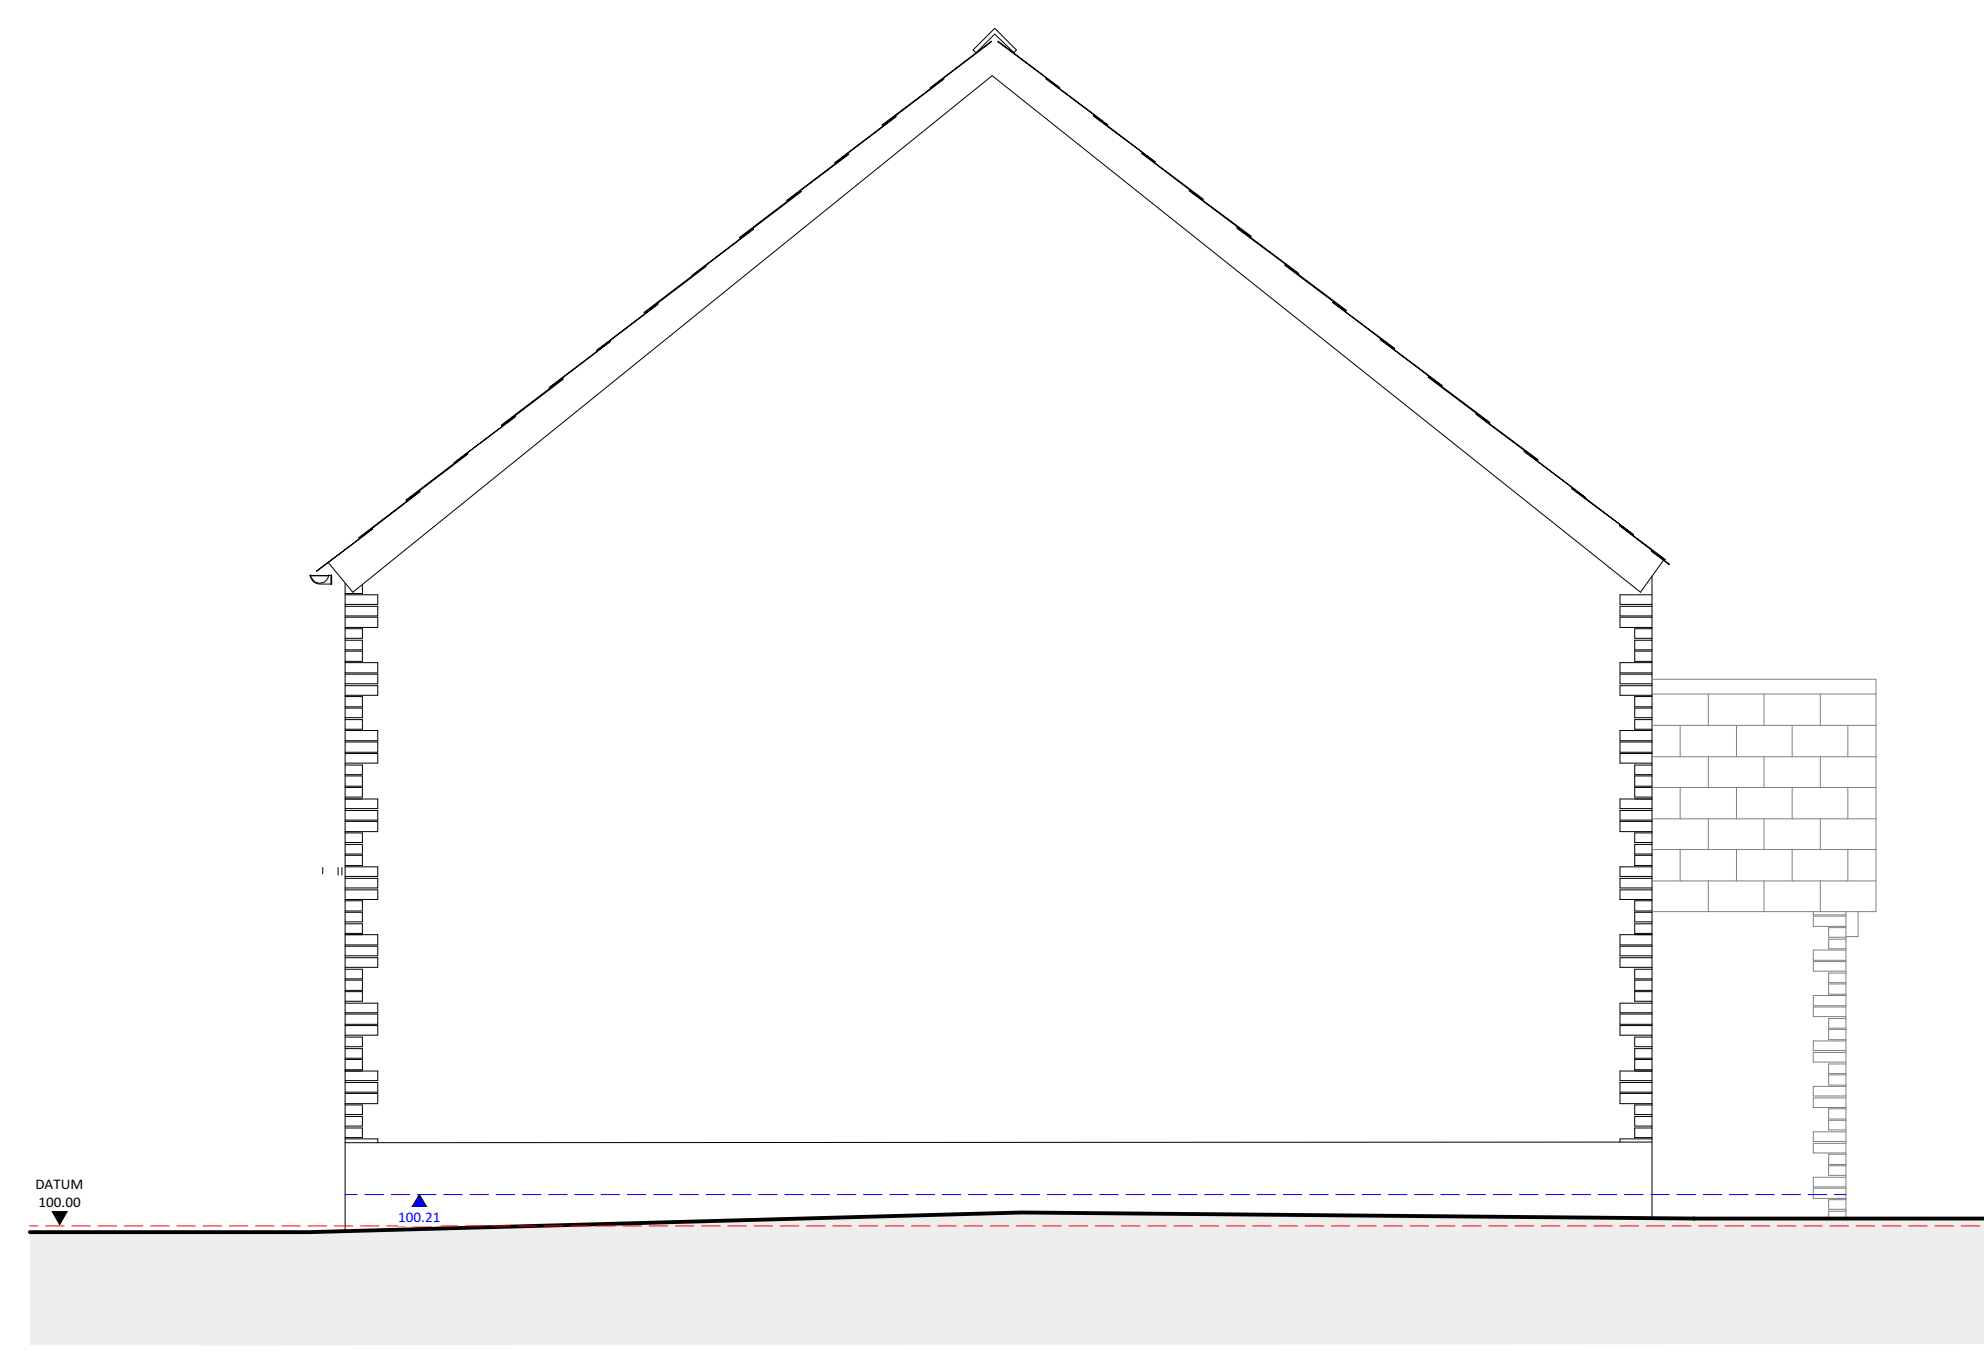

South Elevation

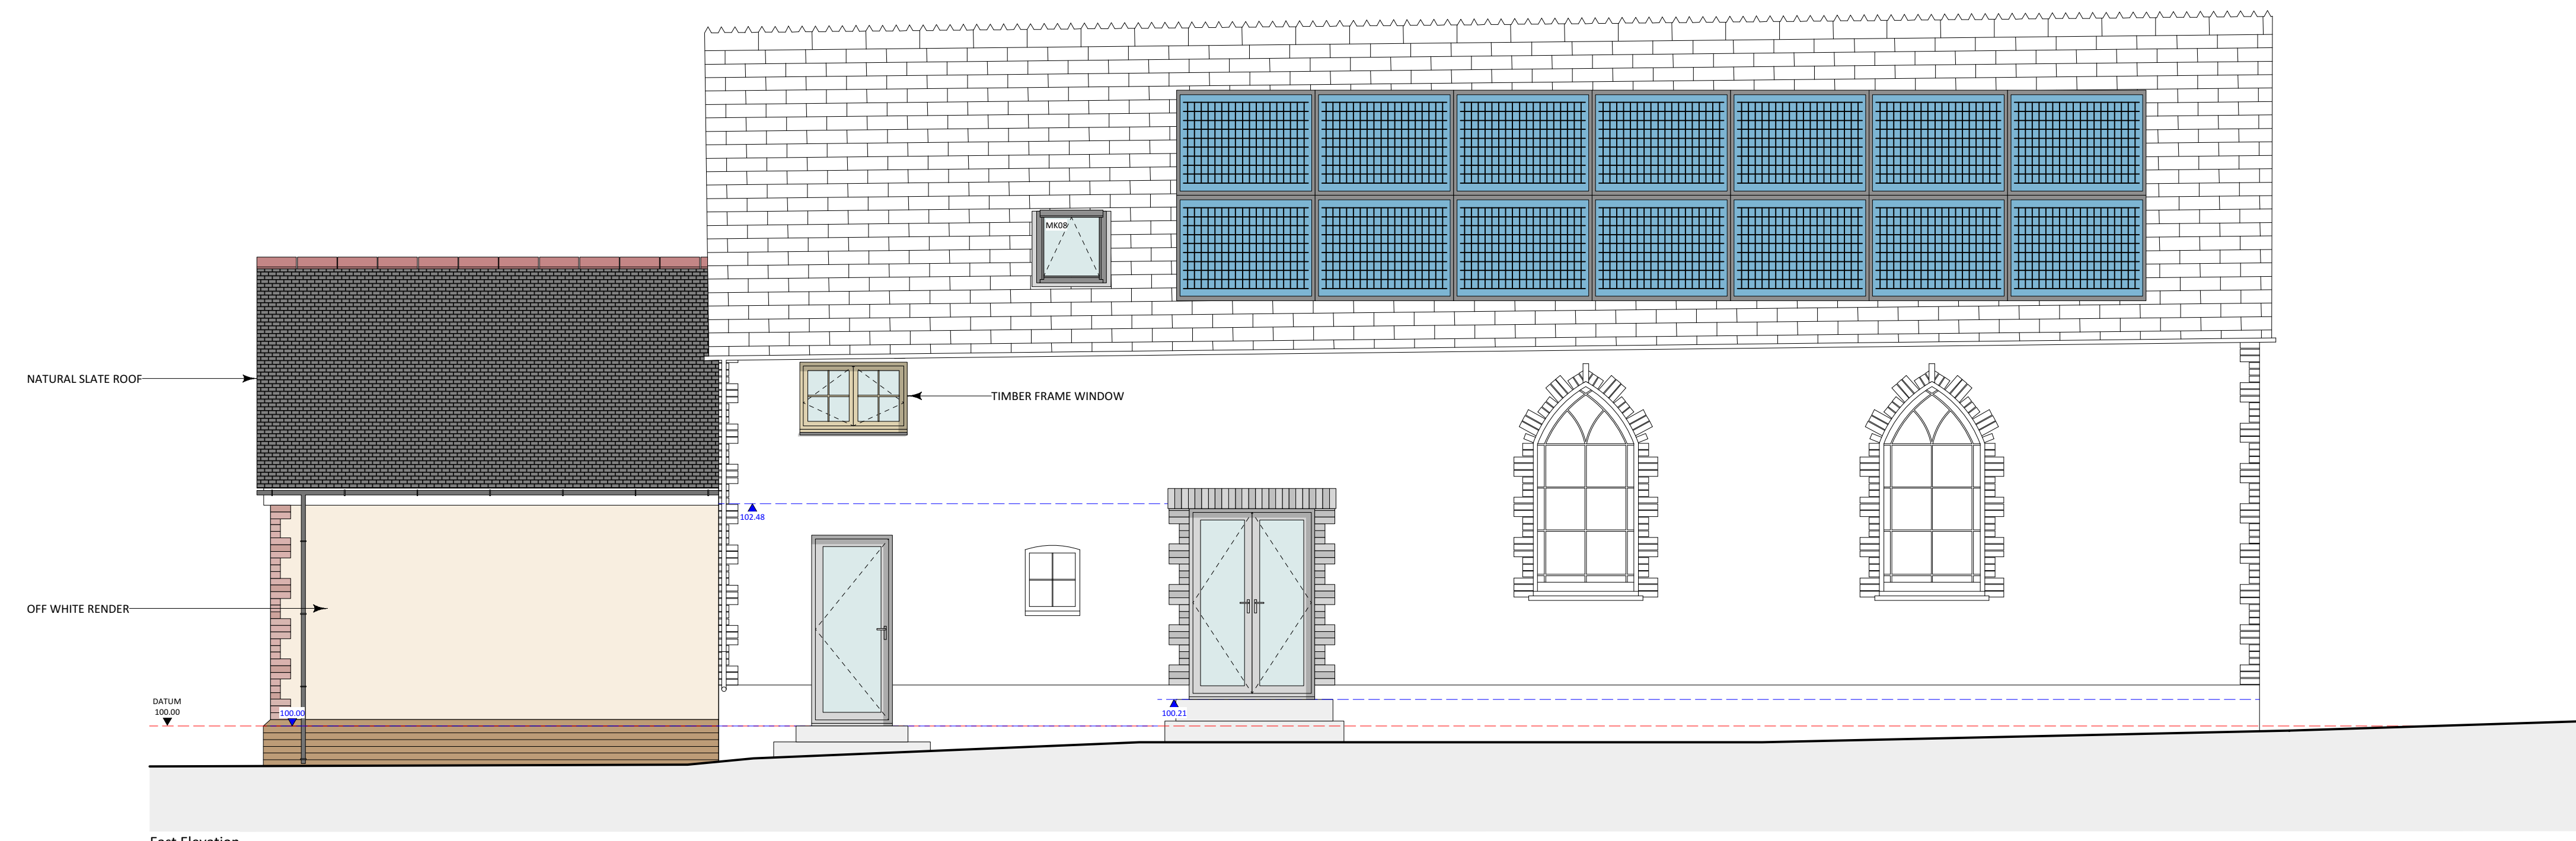

East Elevation

Elevations

PROJECT:
Proposed alterations,
Woodford Methodist Church, Woodford,
Bude, Cornwall,
EX23 9JA
CLIENT:
Woodford Methodist Church
STAGE: Planning DATE: NOV. 2023
REVISIONS:

SHEET A1 DWN. BY: JD. DRW NO. 1181 REV 21
PIPER ARCHITECTURE
www.piperarchitecture.co.uk
info@piperarchitecture.co.uk
01409 253 363

Piper Architecture Ltd, Winsford Lodge,
Stanhope Gardens, Holsworthy, Devon, EX22 6DZ
© Reproduction of these drawings is strictly
prohibited without permission of Piper Architecture Ltd.