



**SURVEY DRAWING**  
 NOT FOR CONSTRUCTION PURPOSES

Scale  
 1:50  
 0m 1m 2m 3m


CHECK SCALE BAR PRIOR TO SCALING  
 MEASUREMENTS FROM THIS DRAWING

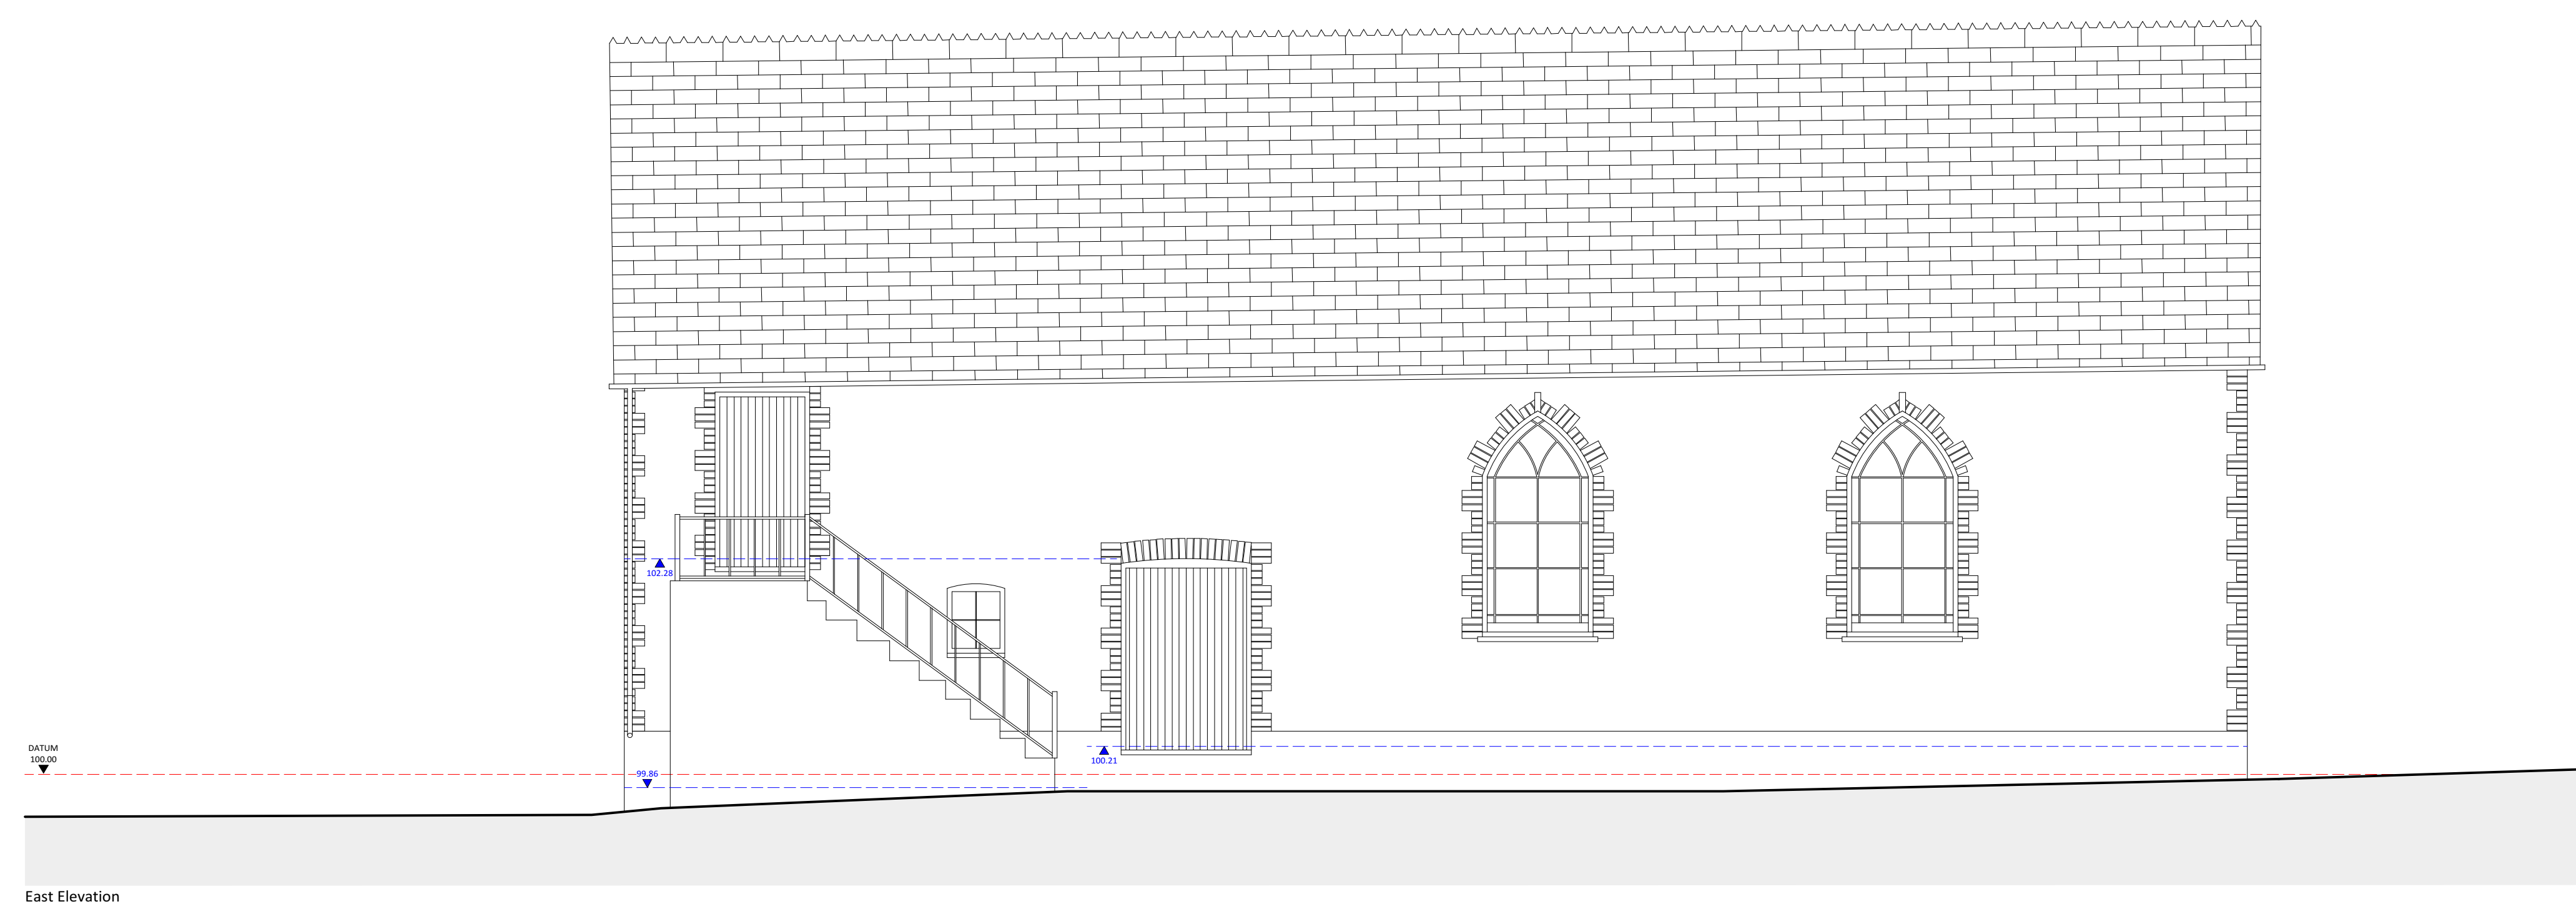

East Elevation

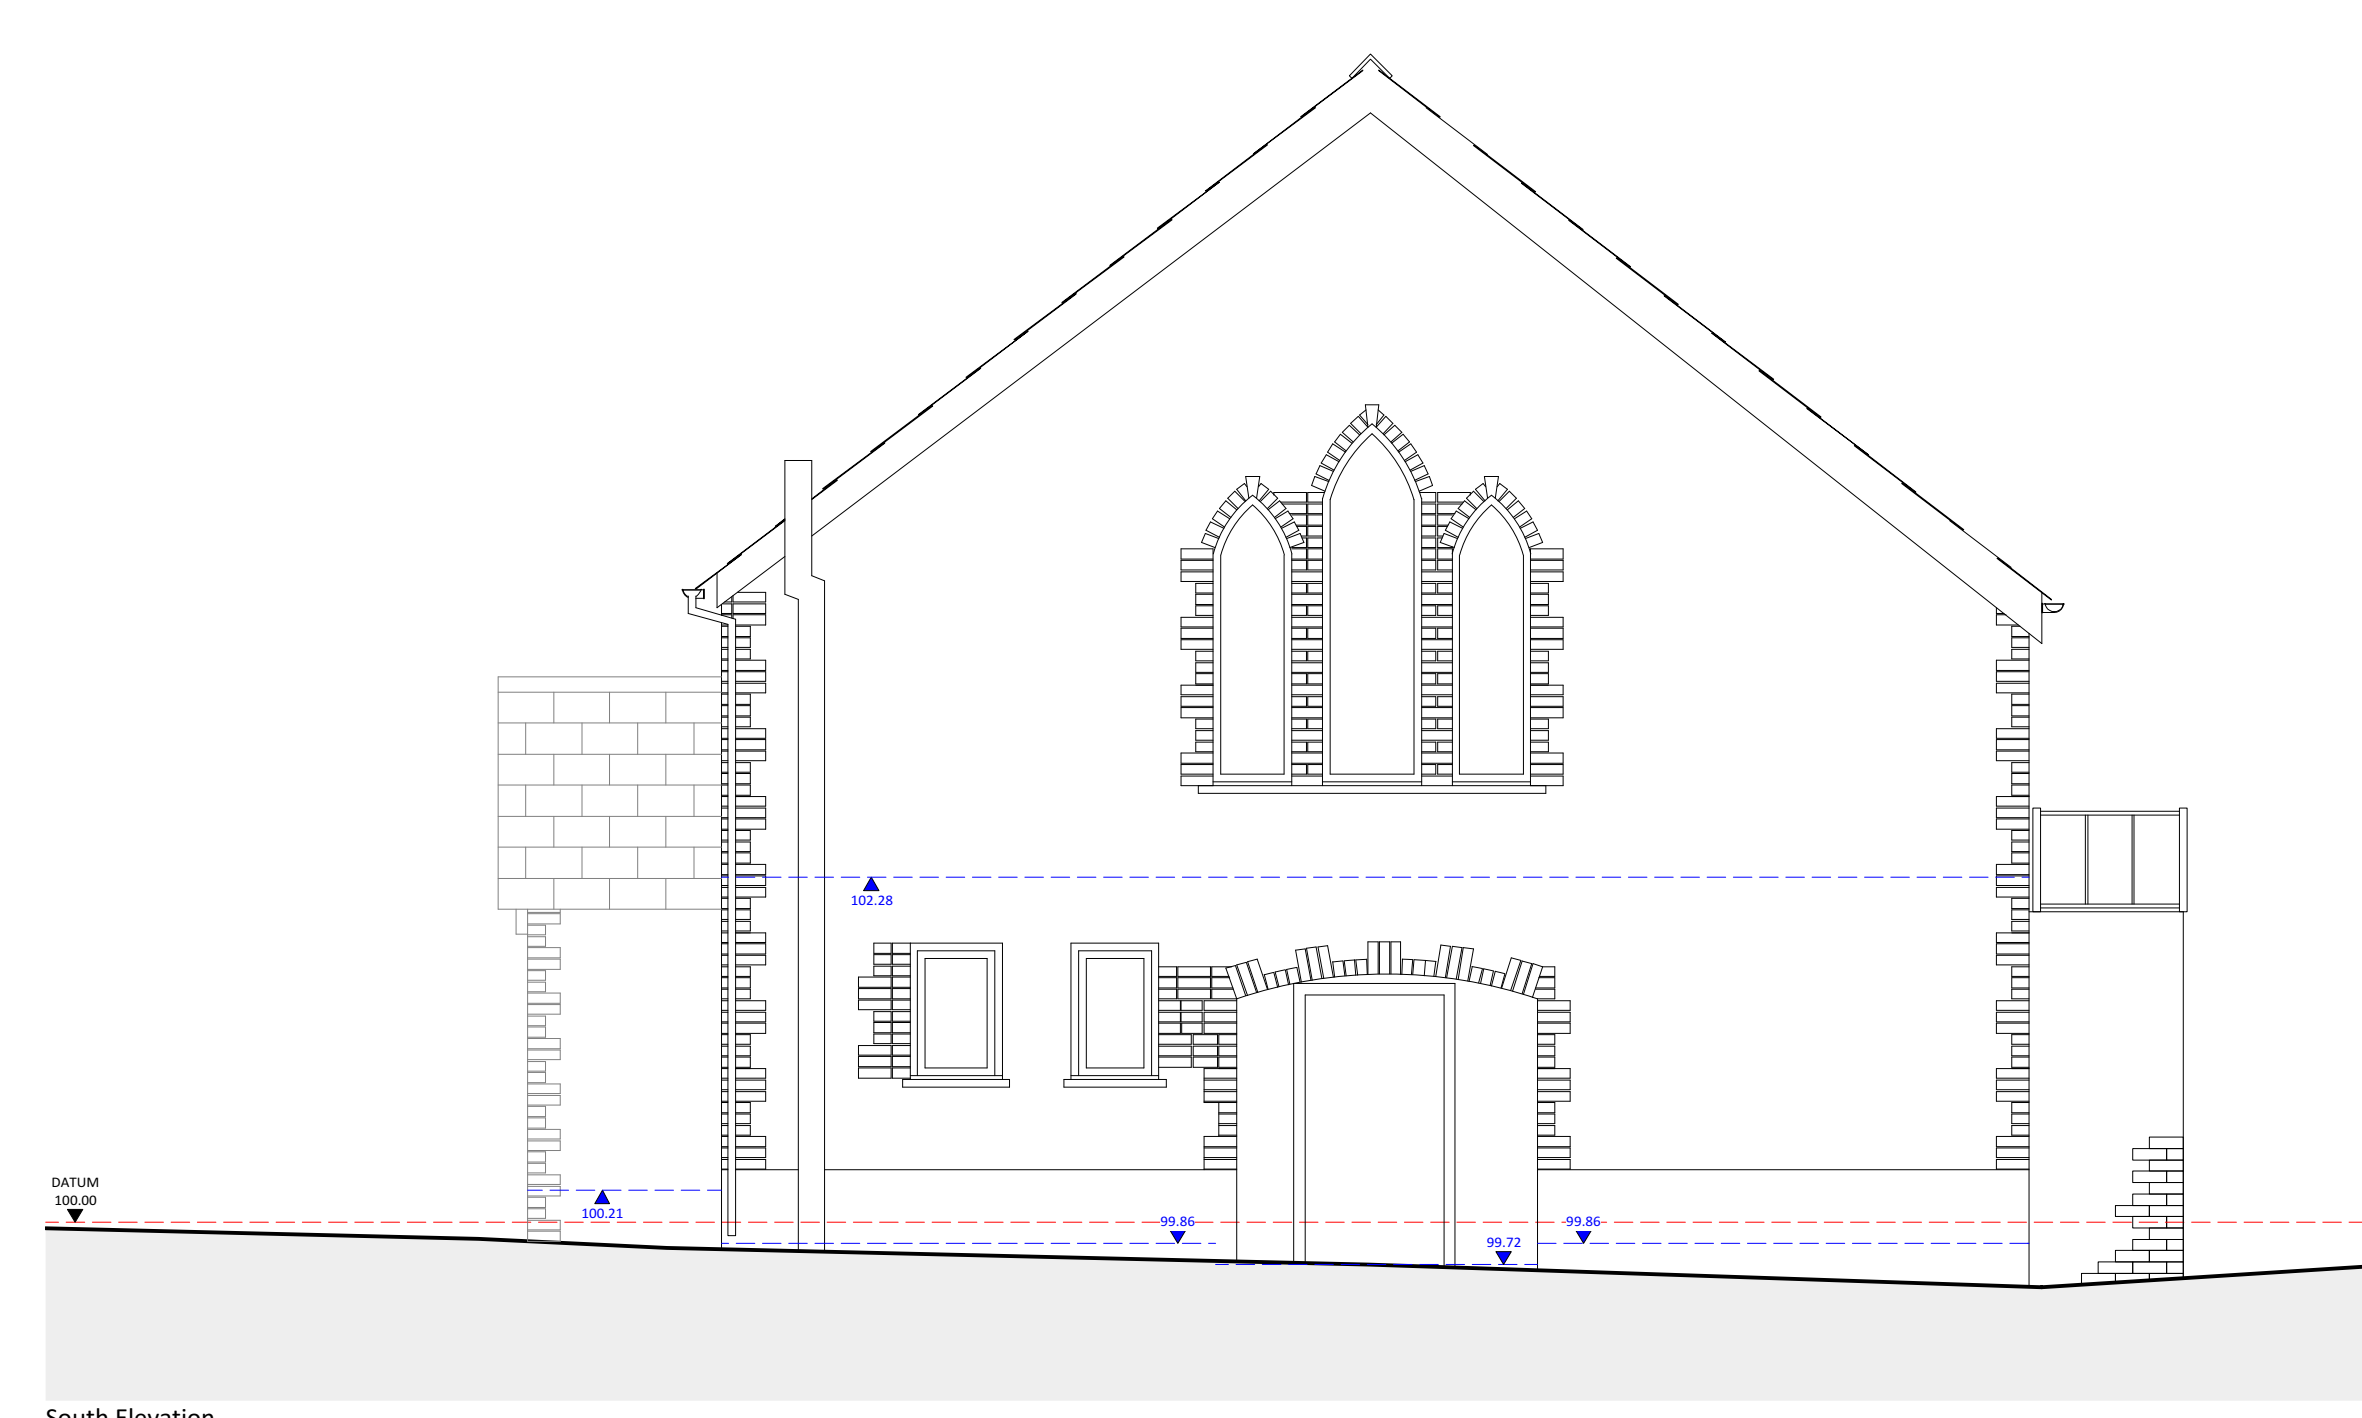

South Elevation

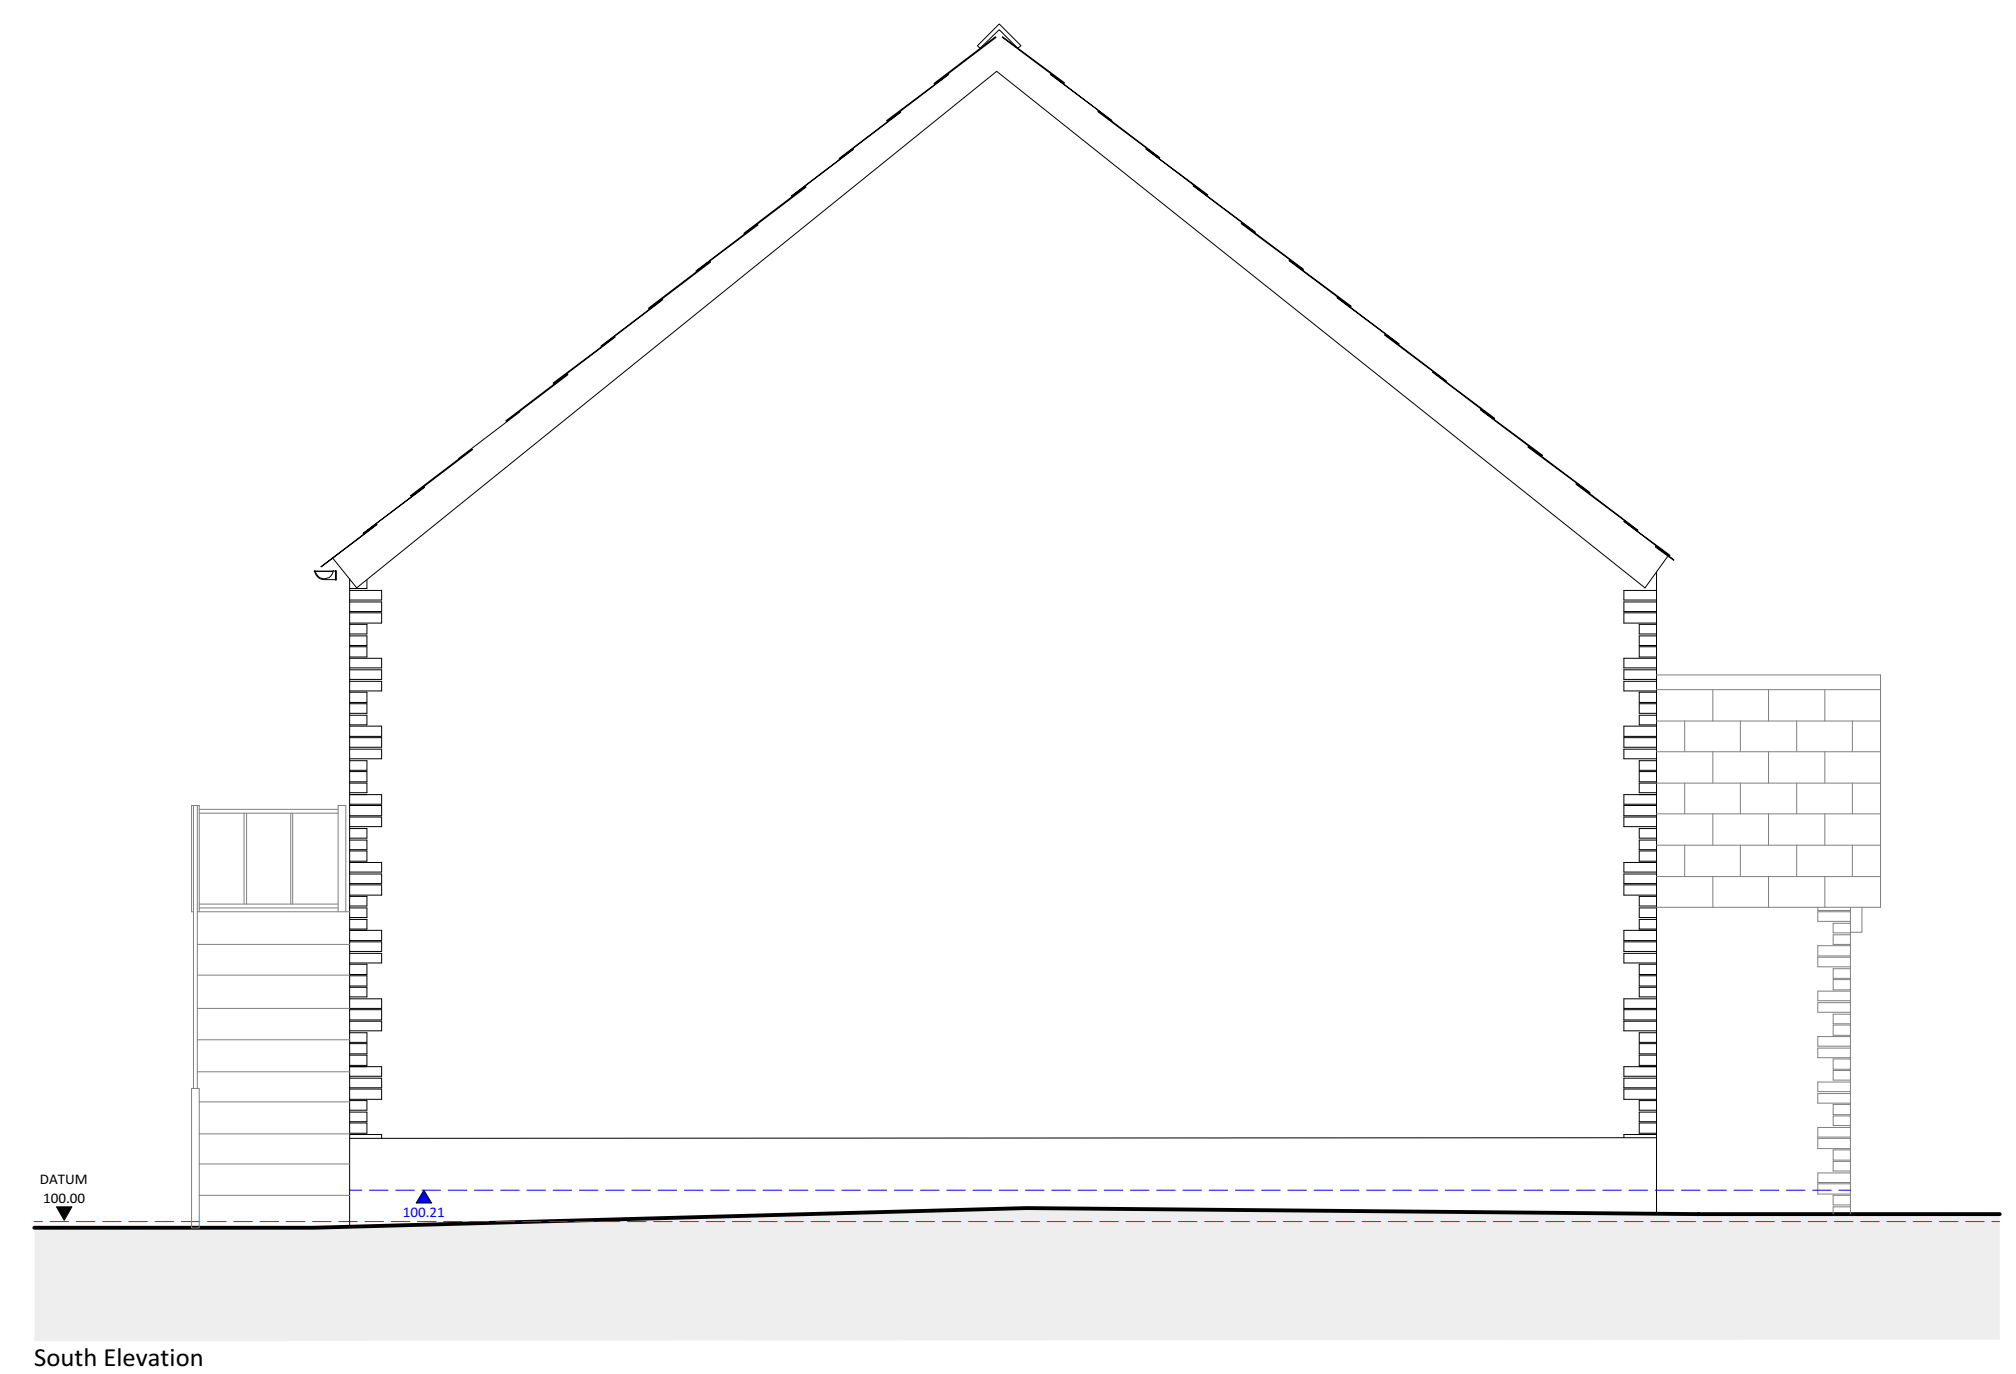

South Elevation



West Elevation

**Elevations**

PROJECT:  
 Proposed alterations,  
 Woodford Methodist Church, Woodford,  
 Bude, Cornwall,  
 EX23 9JA

CLIENT:  
 Reverend Simon Leigh

STAGE: Survey DATE: MAR. 2023

REVISIONS:

SHEET A1 DWN. BY: JD. DRW NO. 1181 03 REV

**PIPER ARCHITECTURE**  
 www.piperarchitecture.co.uk  
 info@piperarchitecture.co.uk  
 01409 253 363

Piper Architecture Ltd, Winsford Lodge,  
 Stanhope Gardens, Holsworthy, Devon, EX22 6DZ  
 © Reproduction of these drawings is strictly  
 prohibited without permission of Piper Architecture Ltd.