
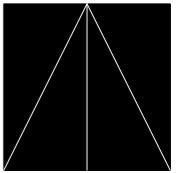


SECTION THROUGH FLAT SKYLIGHT

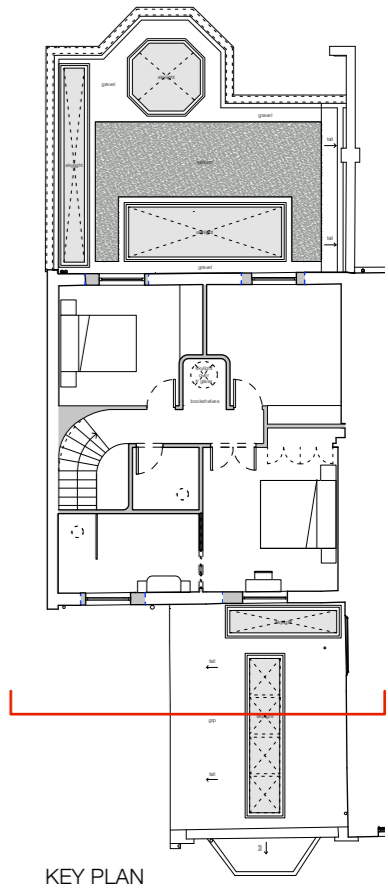

STUDIO MCLEOD

The Studio
 320 Kilburn Lane
 London W9 3EF
 +44 (0)20 8968 5232
 info@studiomcleod.com

notes
revisions:

to be read in conjunction with all other information issued by other consultants. drawing not to be scaled - contractors must verify all dimensions on site before commencing work, any discrepancies to be reported to the designer. drawing to be read in conjunction with all other relevant drawings. all dimensions in mm unless otherwise stated

Studio McLeod Architecture Limited: The Studio, 320 Kilburn Lane, London, W9 3EF. Registered in England. Company Number 08474700

54 DULWICH VILLAGE LONDON, SE21 7AJ	
CONDITION NO.5 DETAIL DRAWINGS	
drawing no. 233-CON-109	rev.
scale 1:10@A3	
date 11 MAR 2024	
status PLANNING	

