


1:1250 @ A3



1:500 @ A3

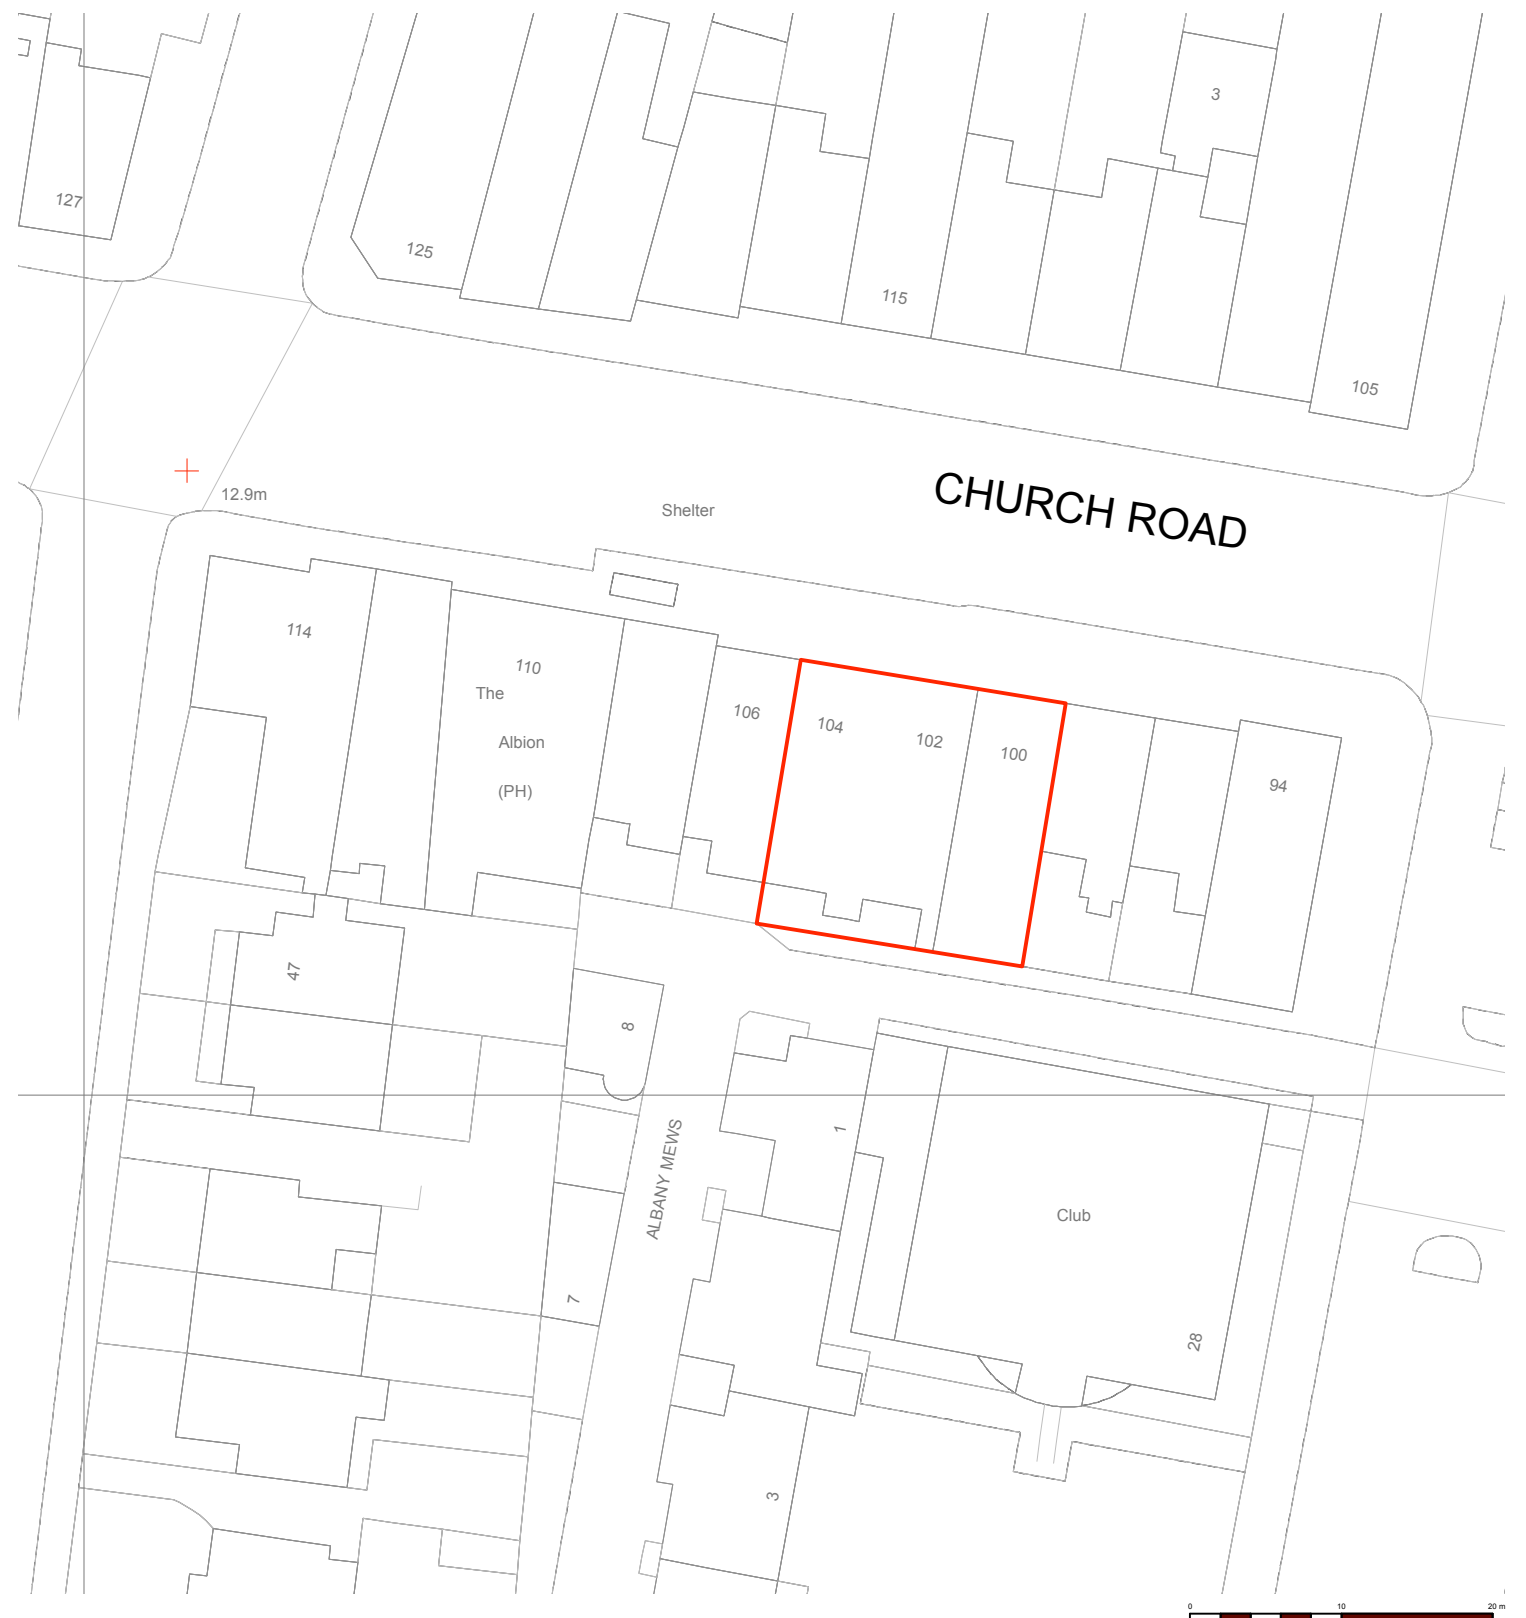

Rame Architects Ltd
 Residence Two
 Royal William Yard, Plymouth PL1 3RP
 E: info@ramearchitects.co.uk
 T: 01752 223 859
 W: www.ramearchitects.co.uk



PLANNING

REVISION	BY	CHKD	DATE
A Red line boundary amended	SWN		14.03.24

THIS DRAWING WAS AMENDED TO SUIT
 (and should be read in conjunction with
 SBL DRAWING NO.:

DRAWING	PROJECT No.	DRAWING No.
	S23/10	P/60
	REVISION	SCALE
PROJECT	A	as noted
	DRAWN BY	DATE
	SWN	NOV 2023

OS & BLOCK PLAN
SAINSBURY'S LOCAL HOVE
100-104 CHURCH ROAD
EAST SUSSEX BN3 2EB