


The following risks are identified as unusual or unfamiliar to a competent contractor

CONSTRUCTION RISKS
There are no significant or unfamiliar risks

DEMOLITION RISKS (FUTURE)
There are no significant or unfamiliar risks

It is assumed that all work will be carried out by a competent contractor working, where appropriate, to an approved method statement

Notes:

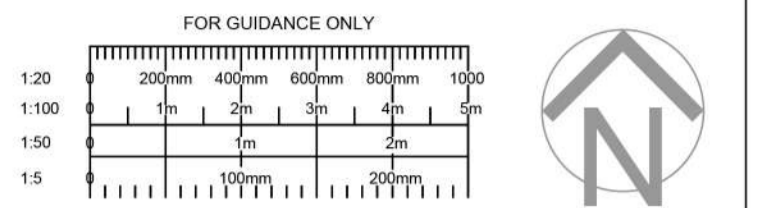

Application Site Boundary (Red line)
Other land in control of Applicant (Blue line)



A	PLANNING ISSUE	Jan '24	AM
REV	DETAILS	DATE	CHECKED



Brinton Park, Kidderminster		DRAWING NO. 3482 - 081	
Existing Park Plan		REV. A	DATE Jan '24
Wyre Forest District Council		SCALE 1:1250 @ A1	

PLANNING

DRAWN JK	CHECKED AM	SCALE 1:1250 @ A1
----------	------------	-------------------

ISO 9001 CERTIFIED
ISO 14001 CERTIFIED

The copyright of this drawing and design is vested in the Architect and must not be copied or reproduced without written consent. All dimensions given are to be verified on site by the responsible contractor. Do not scale dimensions from this drawing.