



SECTION D - D

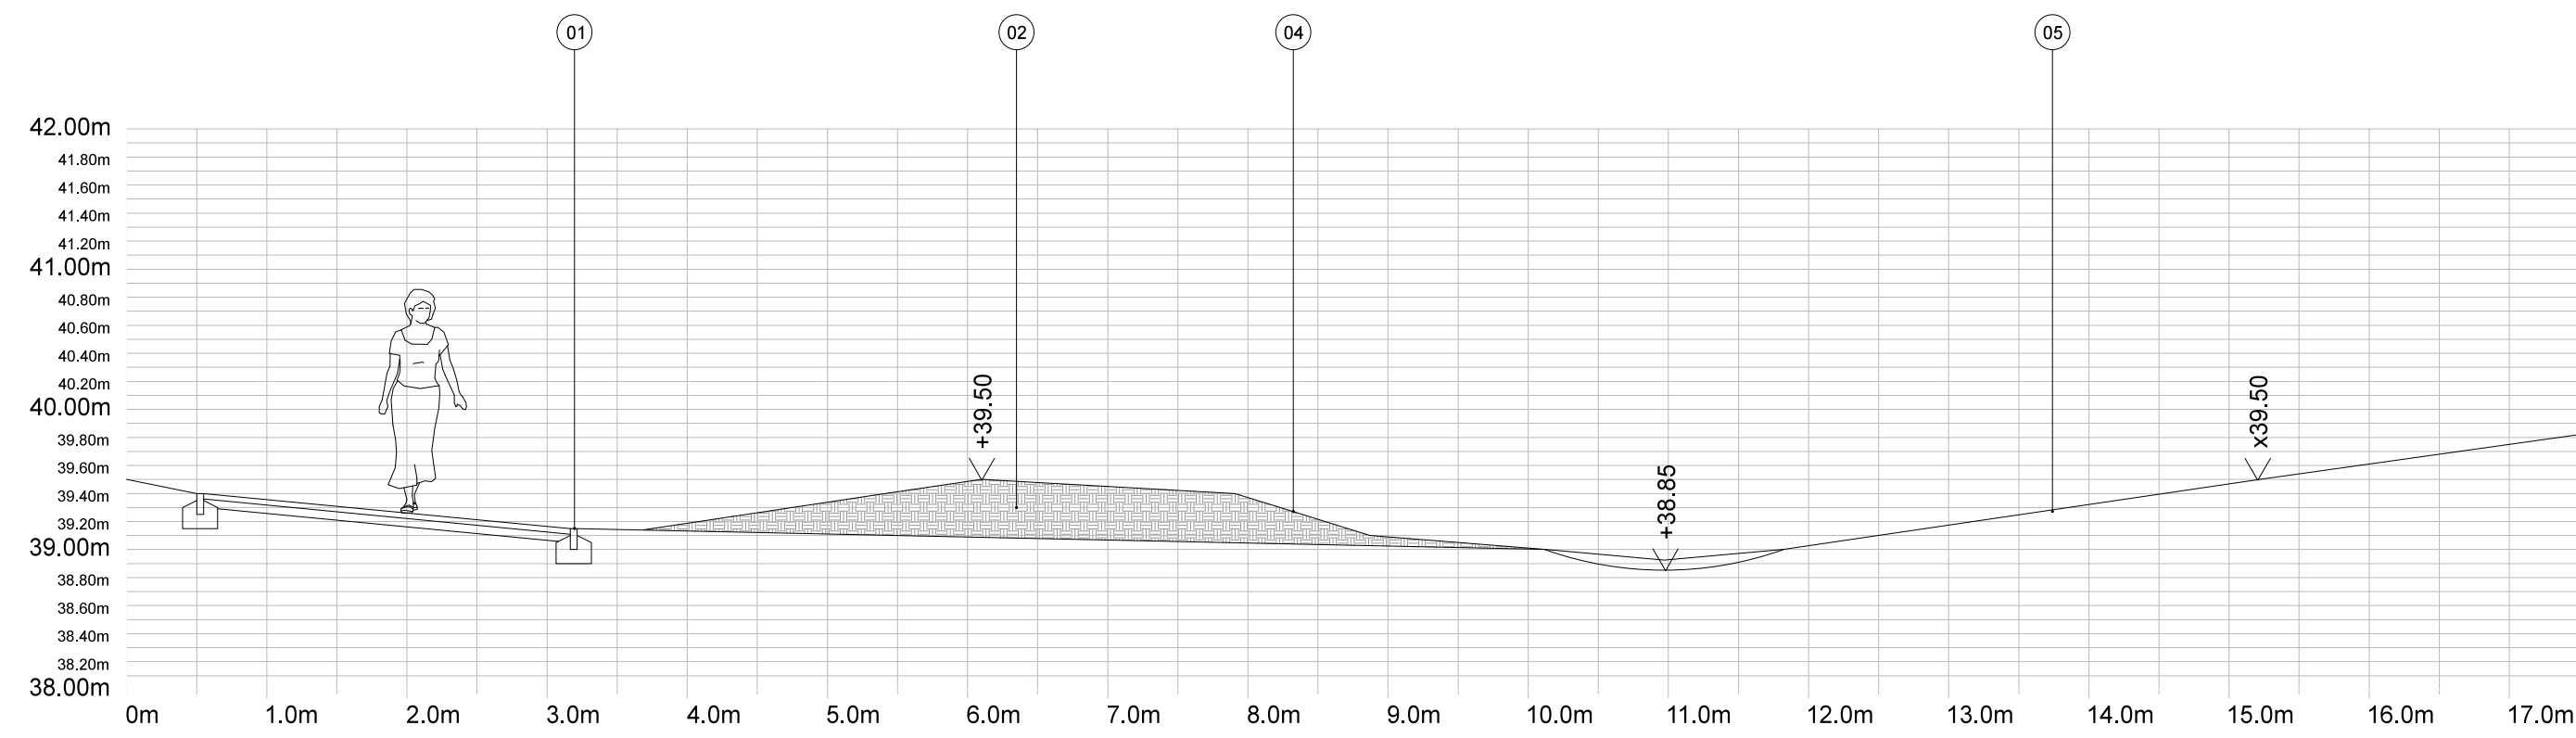

SECTION E - E

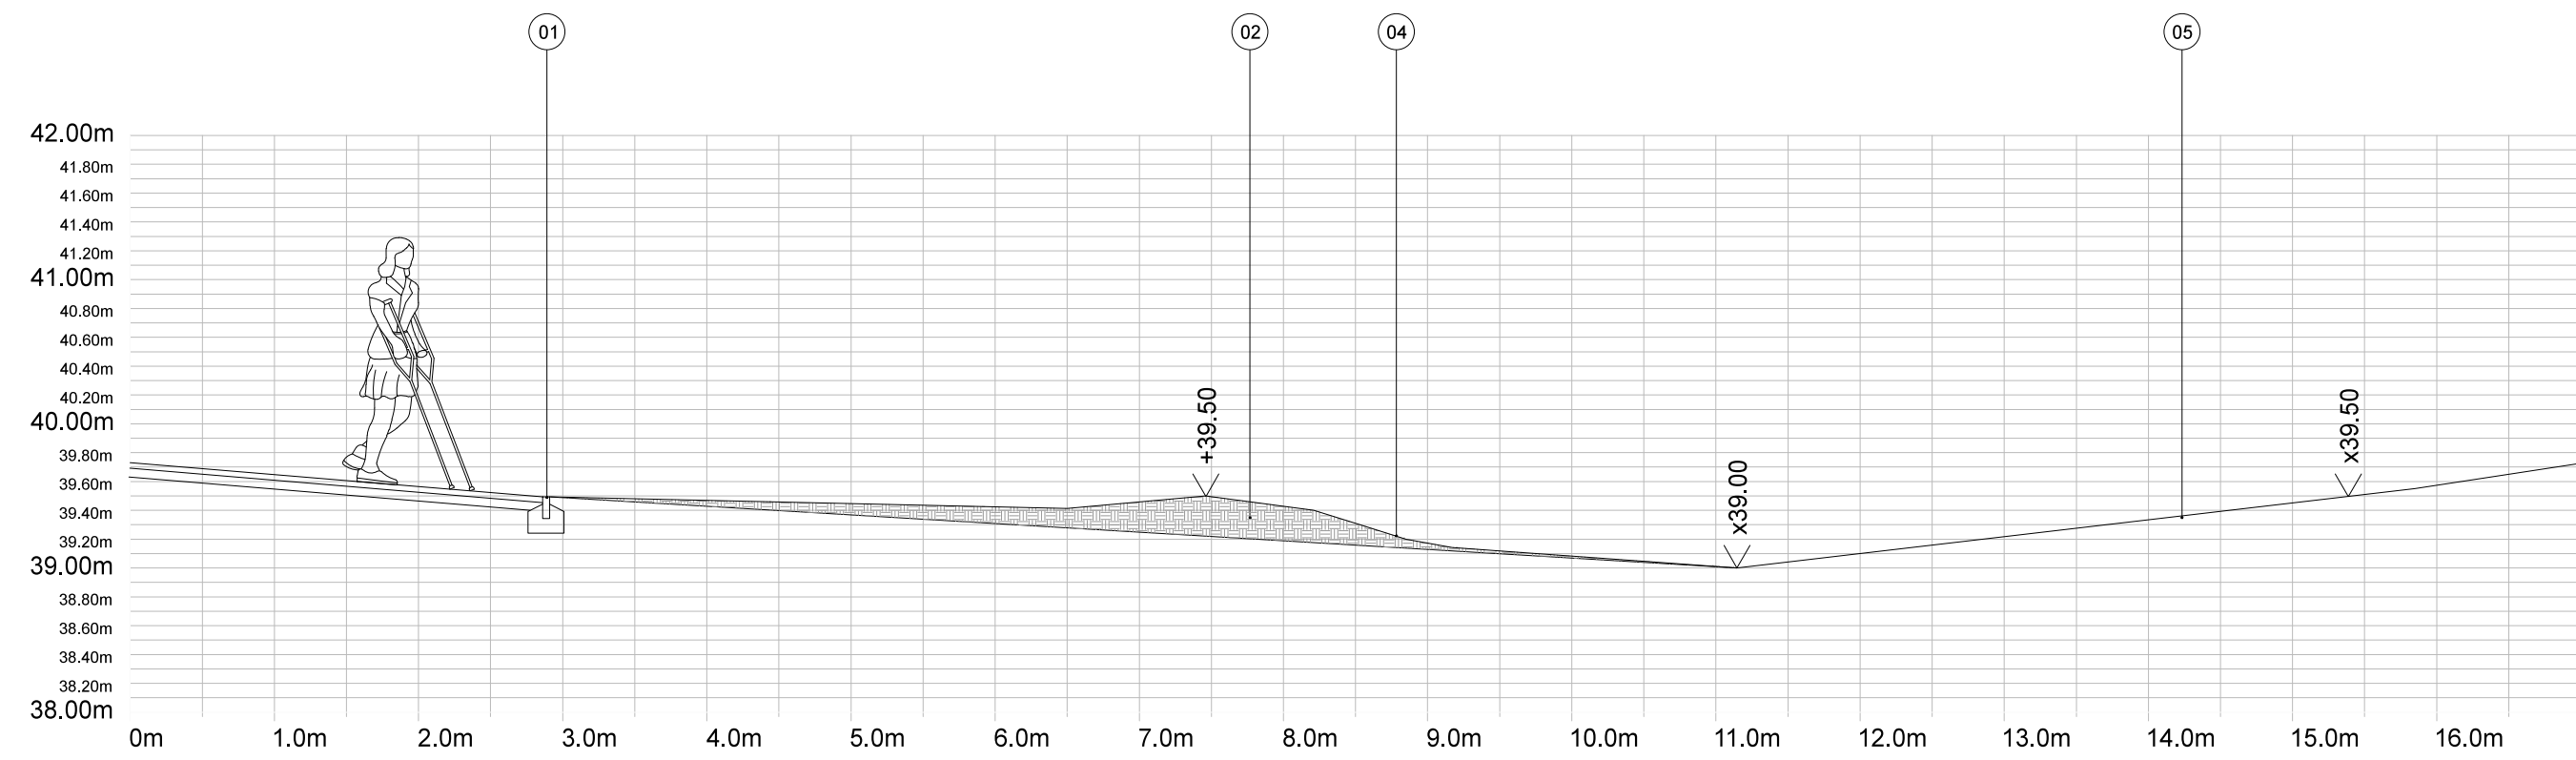

SECTION F - F

THIS DRAWING TO BE READ IN CONJUNCTION WITH:

- 0588-PLI-C1-SW-DR-L-0250
- 0588-PLI-C1-SW-DR-L-0251
- 0588-PLI-C1-SW-DR-L-0252

BRINTON POOL

THE DETAILED DESIGN AND SPECIFICATION OF THE POOL EDGE ANCHOR TRENCH, WATERPROOFING, SUMP CHAMBER AND BOREHOLE PIPE CONNECTION ARE CONTRACTOR DESIGN PORTIONS (CDP) AND ARE TO BE PROGRESSED AND CONFIRMED BY THE TENDERING CONTRACTOR.

- 01 - TIE IN TO EXISTING LANDFORM REFER TO TOPOGRAPHIC SURVEY 53088-Topo-1A.
- 02 - EXCAVATED TOPSOIL/ SUBSOIL FROM ADJACENT POOL TO BE USED TO REMODEL LANDFORM TO FORM SUNKEN DELL GARDEN. (MIN. 150mm TOPSOIL DEPTH OVER WELL CONSOLIDATED SUBSOIL BUILD-UP)
- 03 - PRECAST CONCRETE SWALE INLET HEADWALL - SUDS SWALE INLET BY ACO OR EQUIVALENT. INSITU CONCRETE FOOTING.
- 04 - BANK TO DELL. MAX GRADIENT 1:3.
- 05 - EXISTING LANDFORM

DRAWING NOTES:

- GENERAL:
1. COPYRIGHT OF THIS DRAWING IS VESTED IN PLINCKE AND IT MUST NOT BE COPIED OR REPRODUCED WITHOUT CONSENT.
 2. DO NOT SCALE FROM THIS DRAWING - DIMENSIONS GOVERN. IF IN DOUBT ASK!
 3. ALL DIMENSIONS ARE IN MILLIMETRES UNLESS NOTED OTHERWISE. ONLY FIGURED DIMENSIONS ARE TO BE TAKEN FROM THIS DRAWING.
 4. ALL DIMENSIONS SHALL BE VERIFIED ON SITE BEFORE PROCEEDING WITH THE WORK. ALL CONTRACTORS MUST VISIT SITE AND BE RESPONSIBLE FOR TAKING AND CHECKING ALL DIMENSIONS RELATIVE TO THEIR WORK.
 5. PLINCKE SHALL BE NOTIFIED IMMEDIATELY BY EMAIL OF ANY DISCREPANCIES.
 6. PLINCKE ACCEPTS NO LIABILITY FOR ANY EXPENSE, LOSS OR DAMAGE OF WHATSOEVER NATURE AND HOWEVER ARISING FROM ANY VARIATION MADE TO THIS DRAWING OR IN THE EXECUTION OF THE WORK TO WHICH IT RELATES WHICH HAS NOT BEEN REFERRED TO THEM AND PRIOR APPROVAL OBTAINED.
 7. ALL PLINCKE DRAWINGS TO BE READ IN CONJUNCTION WITH ALL RELEVANT ARCHITECTURAL, C&S ENGINEERS AND M&E ENGINEERS DRAWINGS AND SPECIFICATIONS.

REFERENCE FILES:

1. THIS DRAWING IS BASED ON THE FOLLOWING EXTERNAL CONSULTANTS DRAWINGS:

CONSULTANT	REFERENCE FILE	DATE RECEIVED

HEALTH, SAFETY & ENVIRONMENTAL INFORMATION:

1. IT IS ASSUMED THAT ALL WORKS ON THIS DRAWING WILL BE CARRIED OUT BY A COMPETENT CONTRACTOR AND, WHERE APPROPRIATE, WORKING TO AN APPROVED METHOD STATEMENT.
2. THIS DRAWING IS TO BE READ IN CONJUNCTION WITH ALL OTHER HAZARDS / RISKS WHICH HAVE BEEN IDENTIFIED AND RECORDED WITHIN THE PRE-CONSTRUCTION INFORMATION PACK AND / OR THE CONSTRUCTION PHASE HSS PLAN.
3. IN ADDITION TO THE HAZARDS / RISKS NORMALLY ASSOCIATED WITH THE TYPES OF WORK DETAILED ON THIS DRAWING, NOTE THE FOLLOWING:

ITEM N° | RISK REGISTER DETAILS

NOTES:

P01 TENDER ISSUE RA RW 04/04/22

REV	DESCRIPTION	DRAWN	CHECK	DATE

KEY PLAN



CLIENT



plincke.

MANCHESTER 0161 237 9223 north@plincke.com
 RUGBY 0178 881 7886 midlands@plincke.com
 LONDON 0207 739 3330 london@plincke.com

www.plincke.com

PROJECT TITLE: **BRINTON PARK RESTORATION & RENEWAL** STATUS: SCALE @ A1

DRAWING TITLE: **PROPOSED DELL DESIGN INTENT SECTIONS** DATE: 04/04/22

PROJECT NO: 0588 DRAWING NO: PLI_C1_SW_DR_L_0253 REVISION: P01

SCALE BAR @ 1:50

