




PROPOSED EXTERNAL FINISHES
 INFILL WALL - facing brickwork to match existing and to LA approval
 ROOF - interlocking concrete tiles to match existing and to LA approval
 WINDOWS/DOORS - pvcu window to match existing
 - pvcu sliding folding door
 - velux rooflights

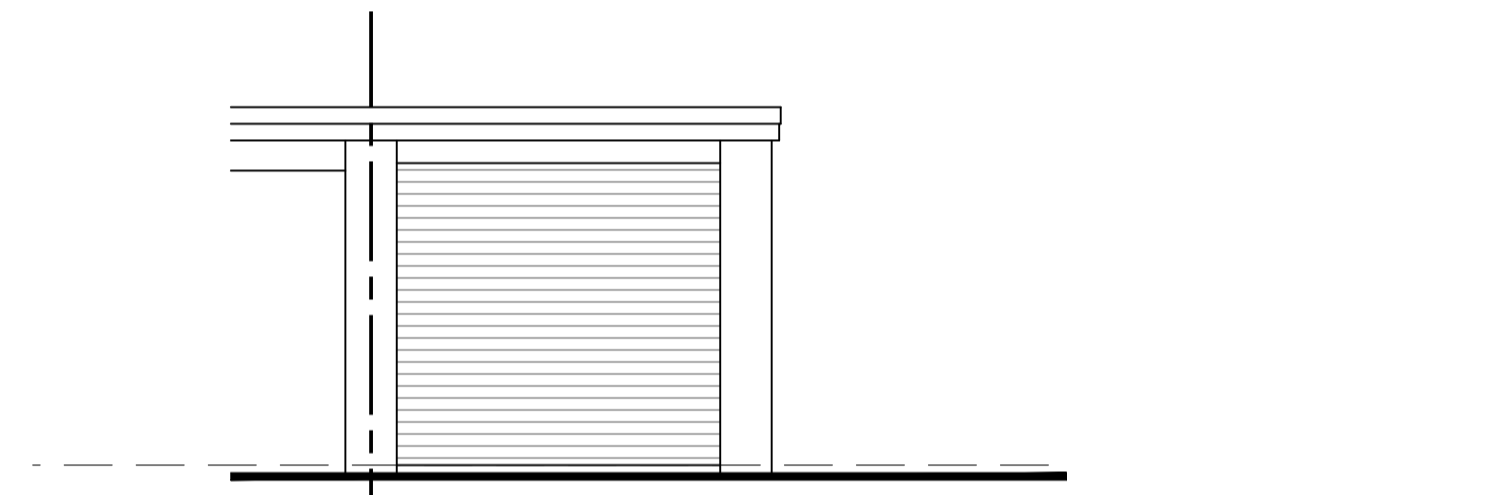

PROPOSED EXTERNAL FINISHES
 INFILL WALL - facing brickwork to match existing and to LA approval
 ROOF - new flat roof membrane

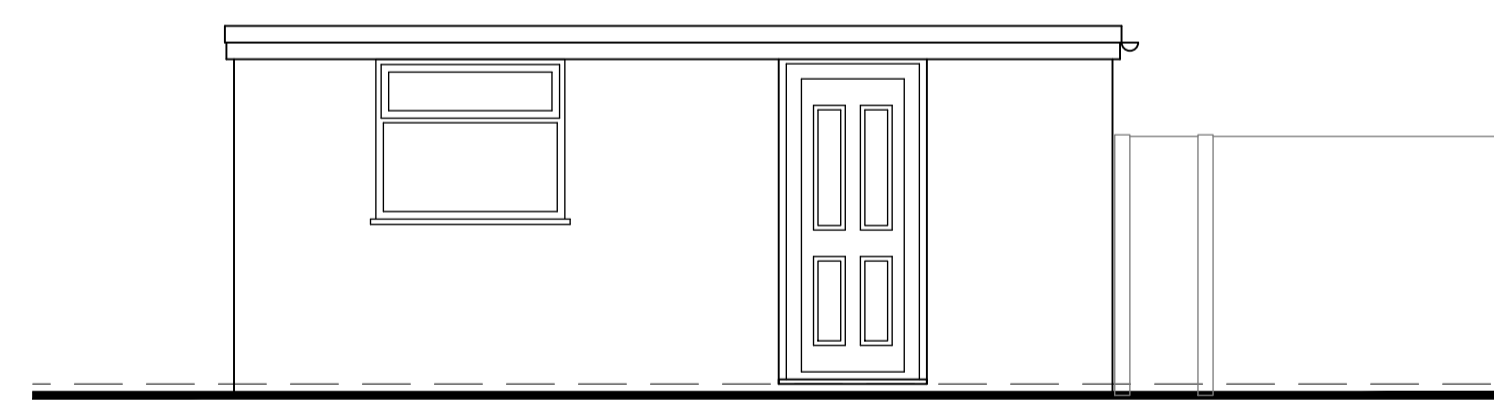

PROPOSED EXTERNAL FINISHES
 ROOF - new flat roof membrane
 WINDOW - pvcu window to match existing

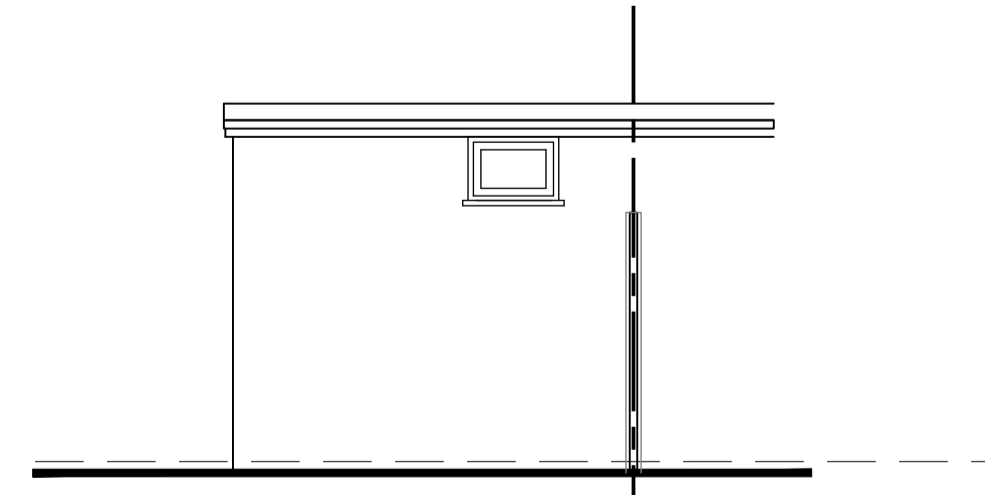

PROPOSED EXTERNAL FINISHES
 ROOF - new flat roof membrane
 WINDOW - pvcu window to match existing

GENERAL NOTES
 1. This Drawing is not to be scaled.
 2. All dimensions shown are in millimeters, and do not take into account applied finishes, unless specifically indicated otherwise.
 3. Any omissions or discrepancies found shall be reported to the Architect immediately.

REVISIONS

NO	DATE	DESCRIPTION	REV BY
A	FEB 24	Family Room window amended	TS



Sunnydene, Station Road, Cleobury Mortimer, Shropshire, DY14 8AF
 Email: mail@tdesign.co.uk

CLIENT
 Mr. & Mrs. S. Coy

ISSUE STATUS
 Planning

PROJECT
 Garage Conversion and Alterations to
 31, Cleeve Close,
 Stourport-on-Severn, Worcs. DY13 0NY
 DRAWING TITLE
 Proposed
 Plans and Elevations

Drawn	TS	Checked	Approved
Date	05/11/2023	Scale	1:50 @ A1
Drawing No.	23 / 05 / 04	Rev	A

This drawing, the designs and details shown are the copyright of TD Design and shall not be copied or reproduced in any form without their written consent.