


DRAWING SCALE: 1:50

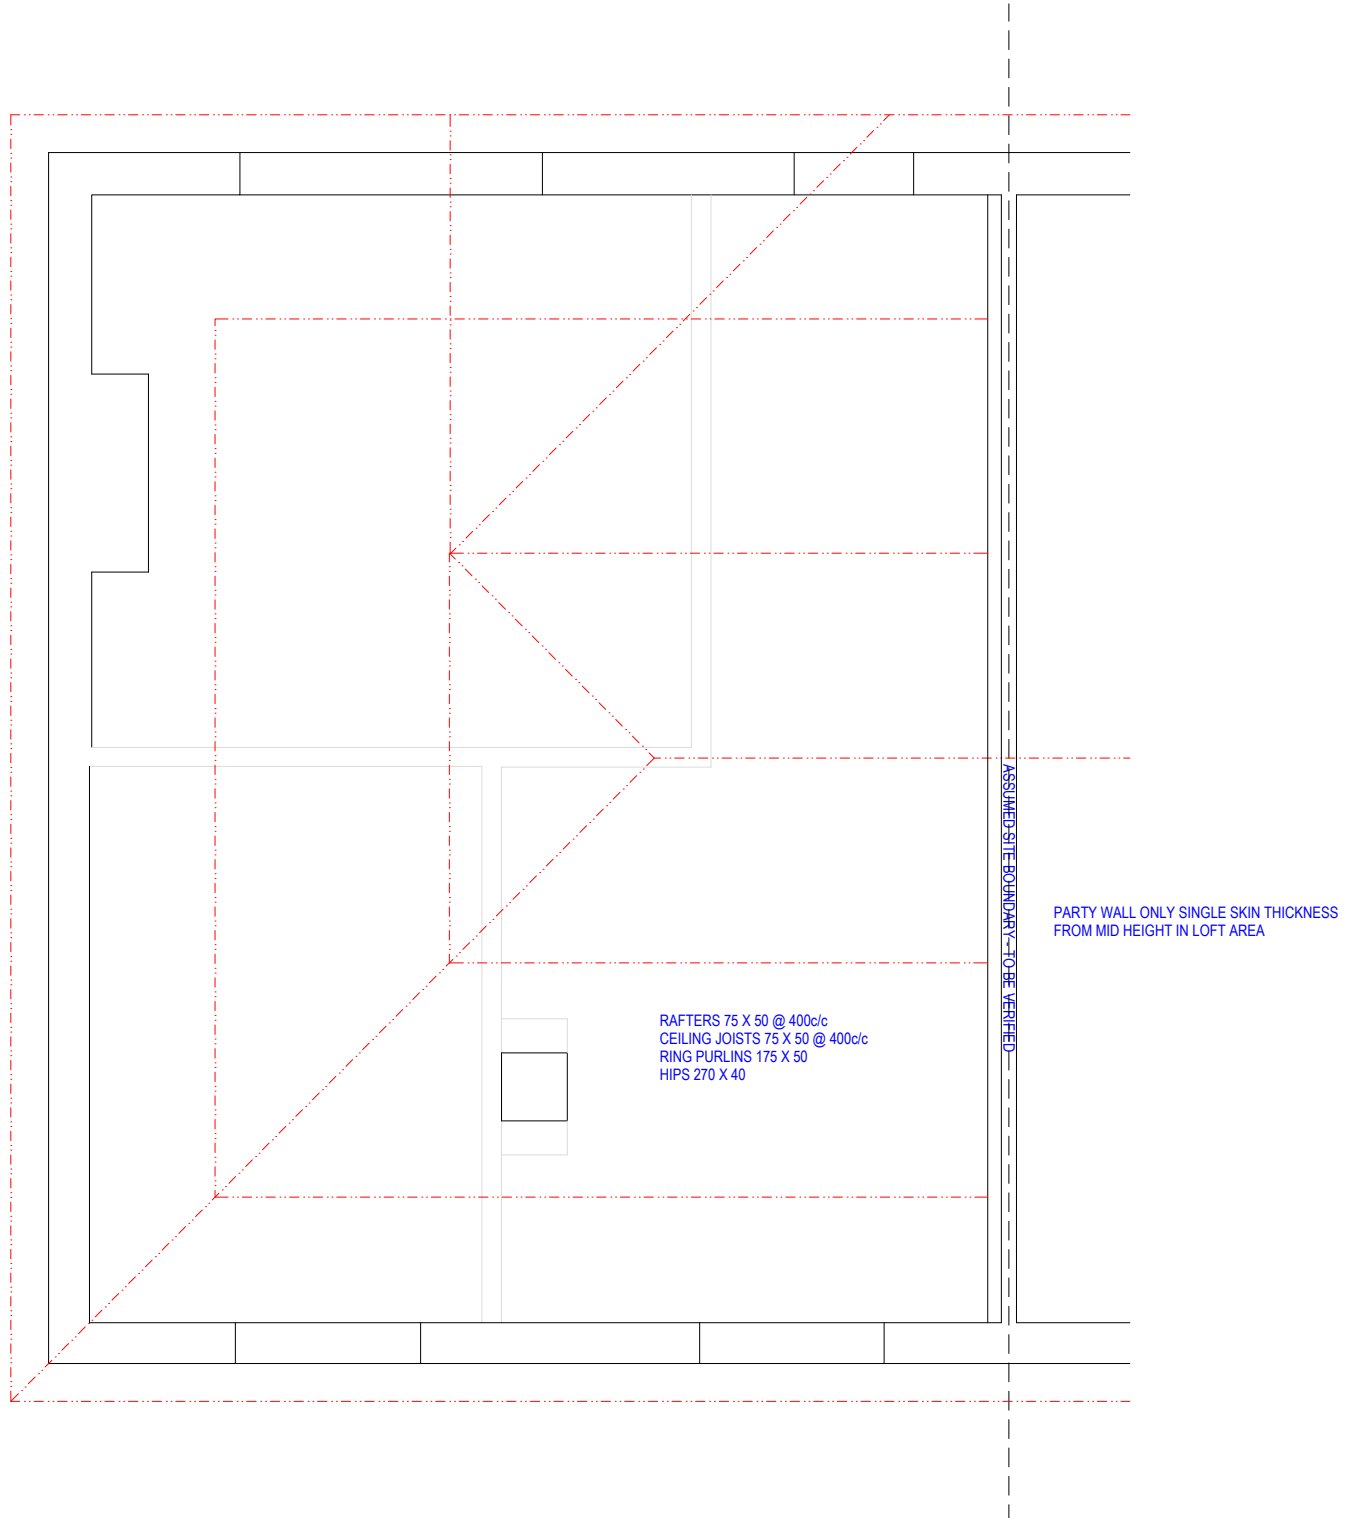

EXISTING LOFT LEVEL PLAN 1:50 @ A3

IF IN DOUBT - ASK  
COPYRIGHT CITYSCAPE ARCHITECTURE LTD  
ALL DIMENSIONS, LEVELS AND ANGLES TO BE CHECKED ON SITE BY CONTRACTOR  
ALL BOUNDARIES ARE ASSUMED AND WE ACCEPT NO LIABILITY FOR BOUNDARY INACCURACY  
YOU ARE REMINDED OF YOUR RESPONSIBILITIES UNDER THE 'PARTY WALL ETC. ACT' 1996 WHERE APPLICABLE  
RESPONSIBILITY IS NOT ACCEPTED FOR ERRORS MADE BY OTHERS IN SCALING FROM THIS DRAWING  
ALL DRAIN RUNS EXISTING AND PROPOSED ARE TO BE VERIFIED ON SITE DUE TO RESTRICTED ACCESS - ENSURE ALL CONNECTIONS MADE TO CORRECT SYSTEMS

**CITYSCAPE**  
ARCHITECTURE

T: 0117 900 0124  
W: [www.abclplans.co.uk](http://www.abclplans.co.uk)  
E: [mail@abclplans.co.uk](mailto:mail@abclplans.co.uk)

CLIENT: KABASHI  
SITE:  
116 MOUNT HILL ROAD, BRISTOL. BS15 8QR

SCHEME:  
DORMER EXTENSION + ROOF WINDOWS  
TO BE READ IN CONJUNCTION WITH: Z-805-S001&2  
DRAWING NUMBER: Z-805-D503

DATE: 15TH MARCH 2024

REVISION:

