

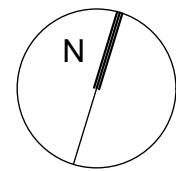
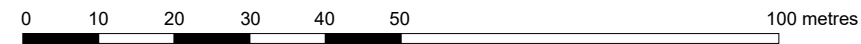
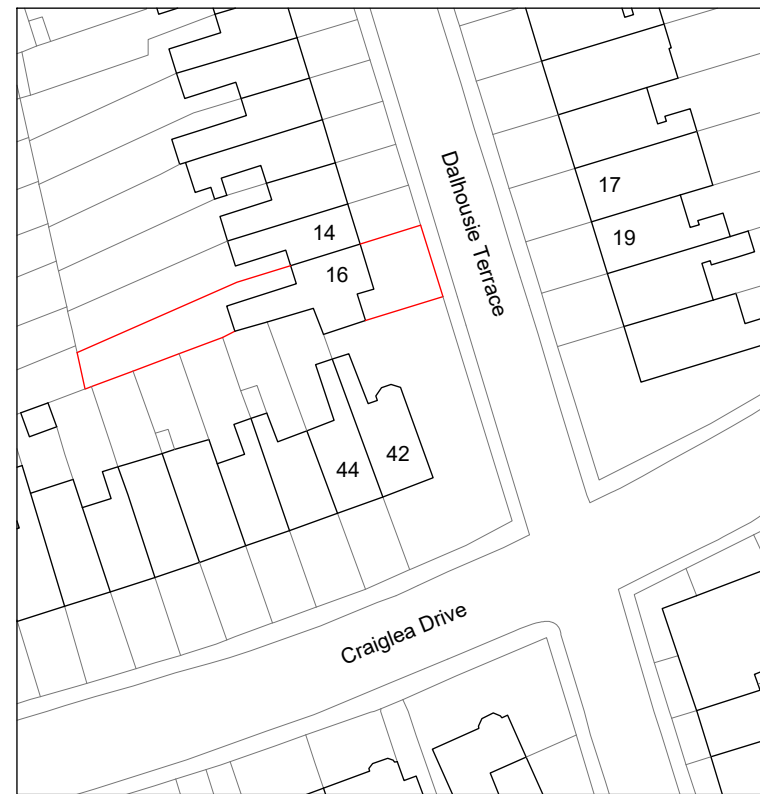


Location Plan
(1:1000)

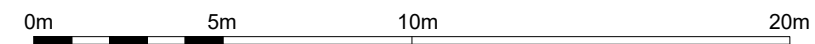


Block Plan
(1:200)

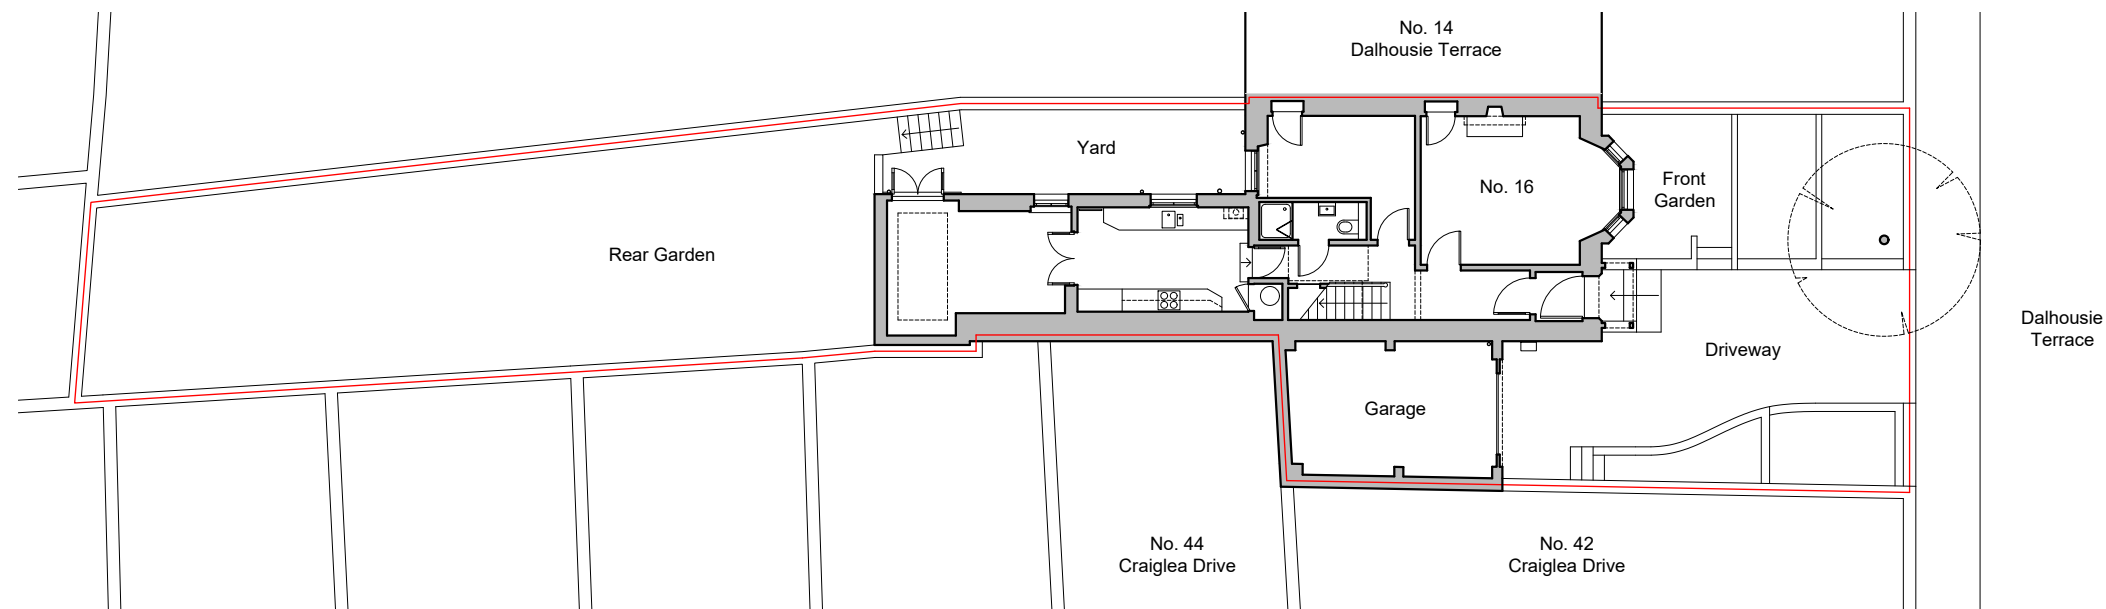

New Extension & Other Alterations to 16 Dalhousie Terrace, Edinburgh

Alexander Philip - Architect

11 Dick Place Edinburgh EH9 2JS
tel 0131 668 3030 email mail@alexanderphilip.com

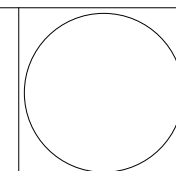

Drawing Title

Location and Block Plans

Date	Scale	Job No.	Drg No.	Rev.	Stat.
Apr '22	as noted	2201	01		PL