


0 5 10 20m

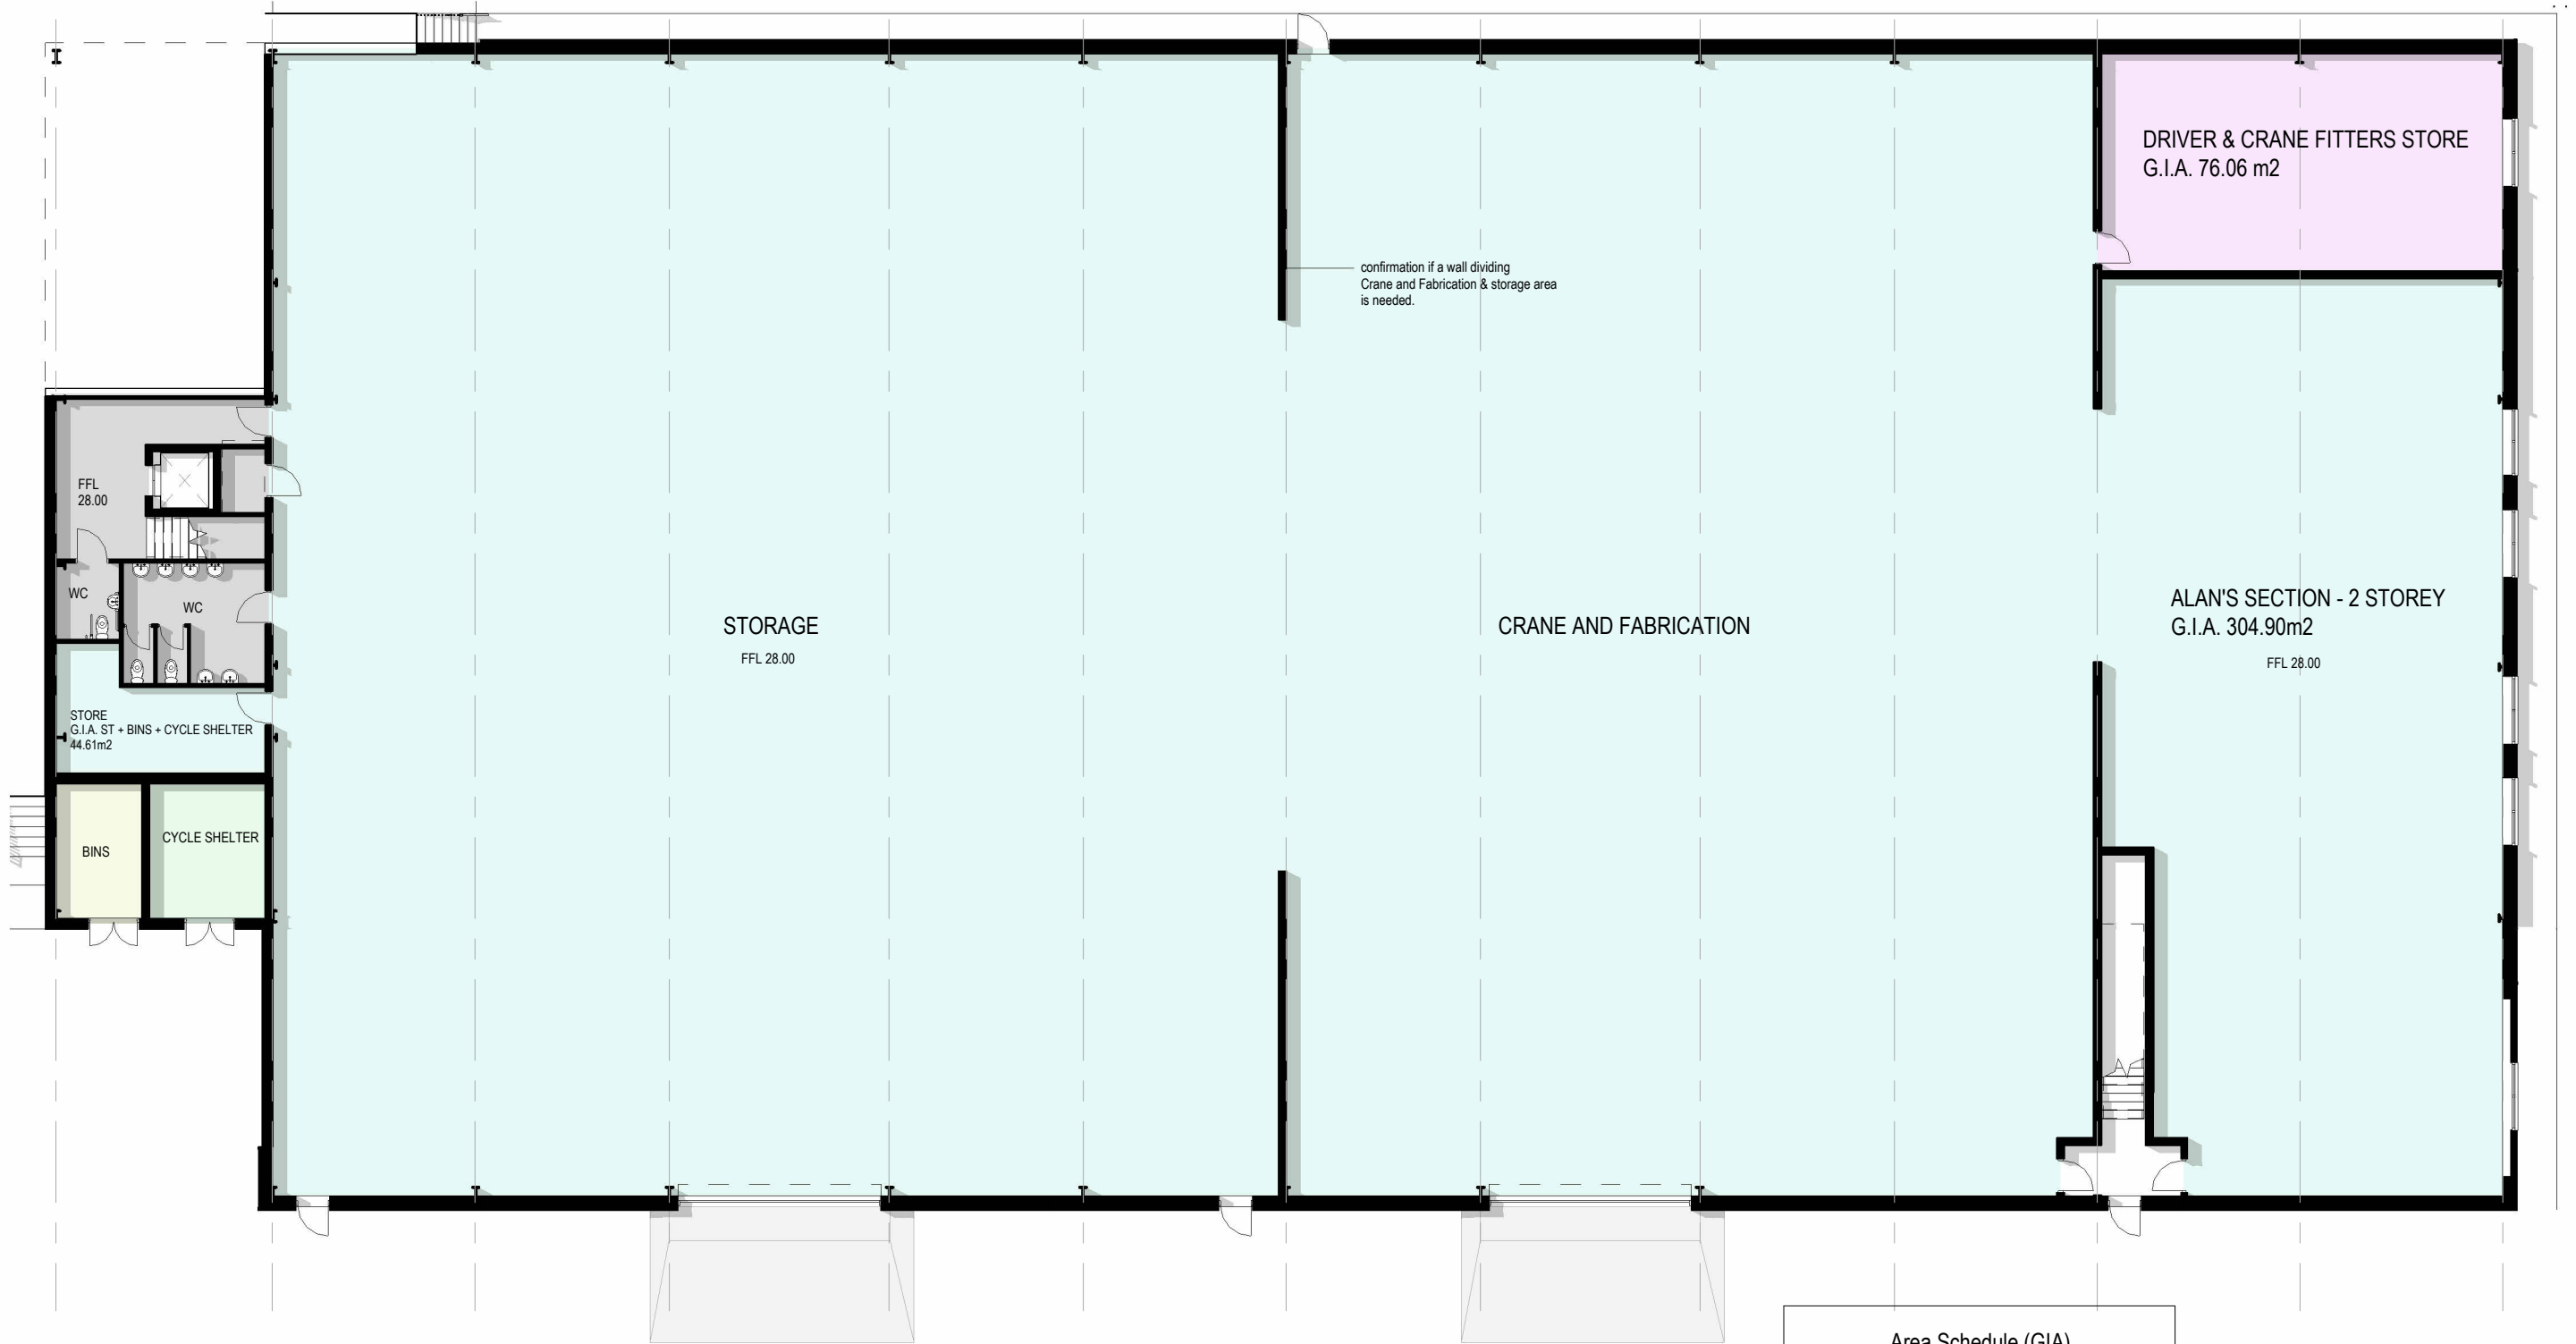

Lower ground level  
1:200

Area Schedule (GIA)	
Name	Area

Lower ground level	
Area	2329.4 m <sup>2</sup>
	2329.4 m <sup>2</sup>
Ground Floor Level	
Area	322.6 m <sup>2</sup>
Area	157.7 m <sup>2</sup>
	480.3 m <sup>2</sup>
First Floor Level	
Area	157.7 m <sup>2</sup>
	157.7 m <sup>2</sup>
Total GIA	2967.4 m <sup>2</sup>

**ALL PROPOSALS ARE INDICATIVE ONLY**

B 29.02.2024 Planning Issue DA  
A 01.12.2023 Existing levels and dimensions added.

Proposed Industrial Development  
at  
CHURCHILL RETIREMENT PLC

for  
Calmore Farm, Southampton

Date: 09/28/23 Scale: 1:200@A3 Drawn: CS

UNIT 6 - PROPOSED LOWER GROUND PLAN

5315

37B

