


0 5 10 20m

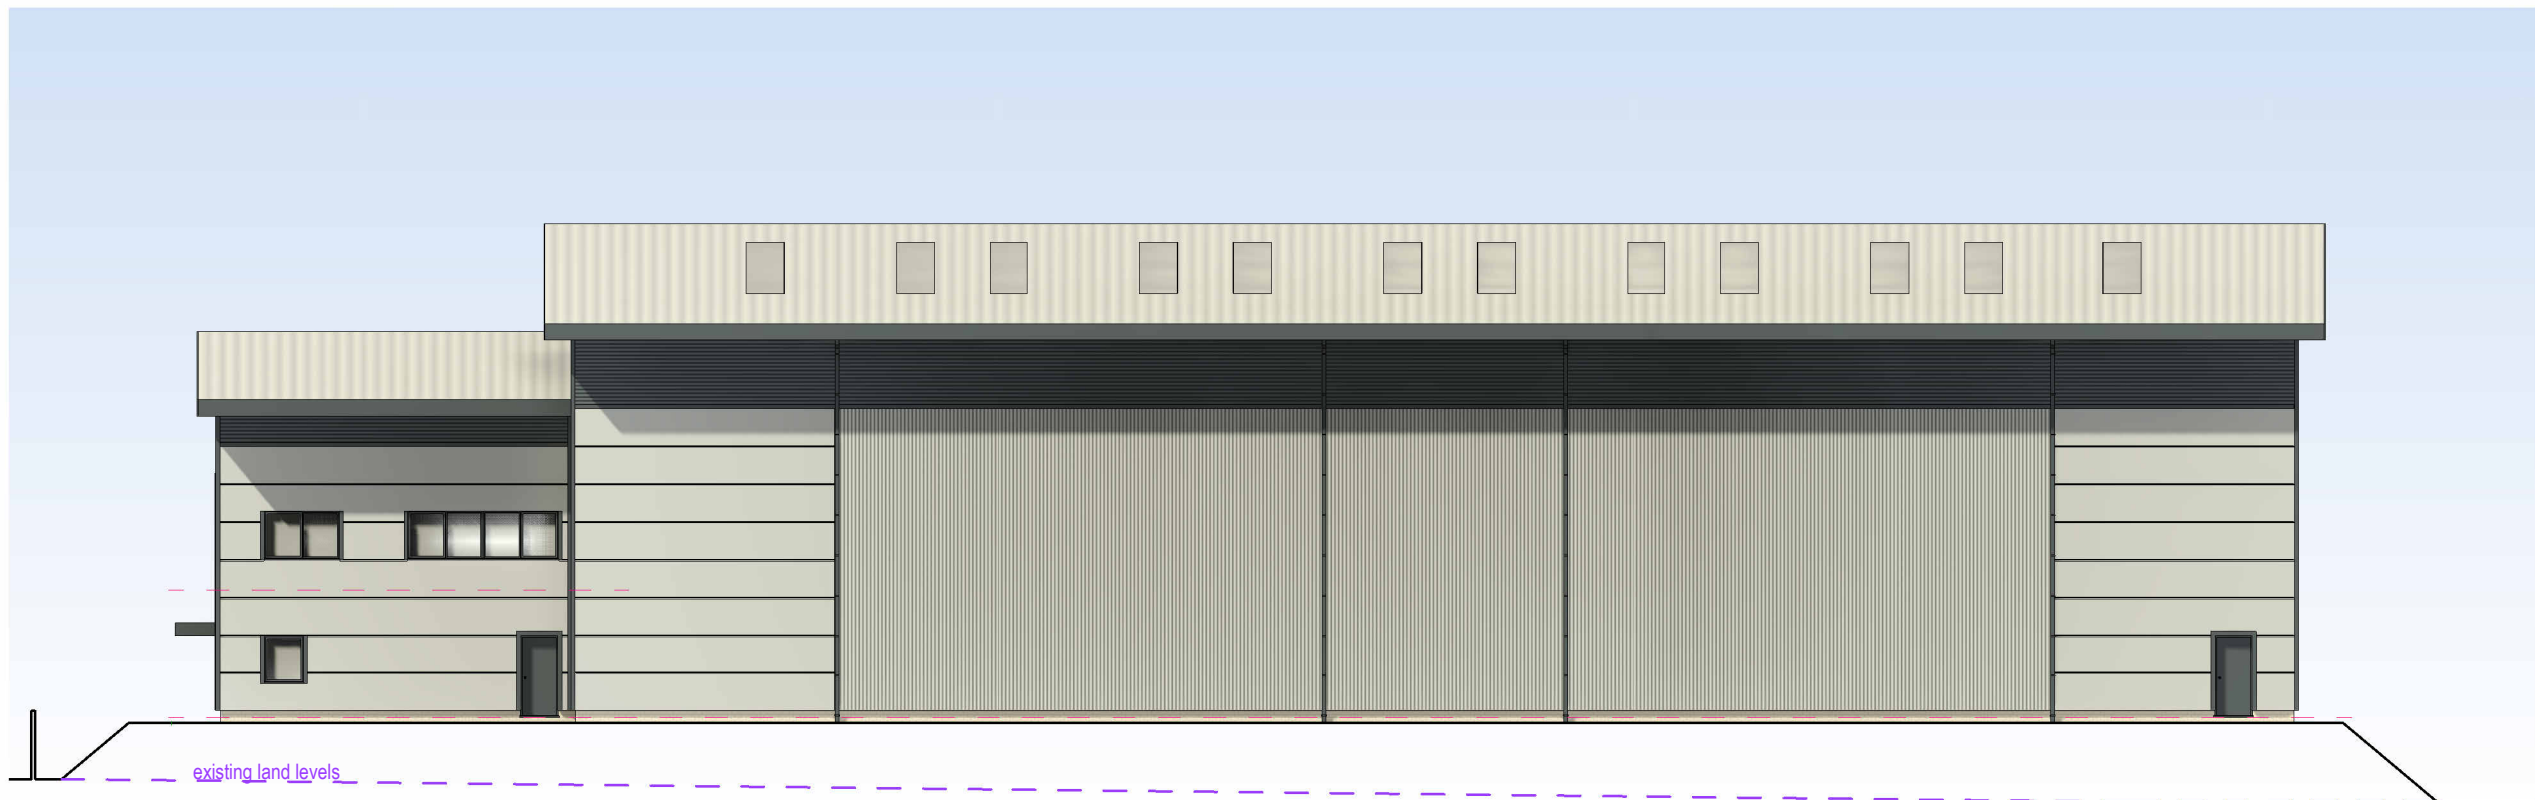

Side - west - elevation
1 : 200



Rear- south - elevation
1 : 200

ALL PROPOSALS ARE INDICATIVE ONLY

B 29.02.2024 Planning Issue
A 28.11.2023 Dimensions to eaves added.

DA

Proposed Industrial Development
at
Calmore Farm, Southampton

for
CHURCHILL RETIREMENT PLC

Date: 06/13/23 Scale: 1 : 200@A3 Drawn: D.A.

UNIT 2 - PROPOSED ELEVATIONS

5315

16B

