


0 5 10 20m

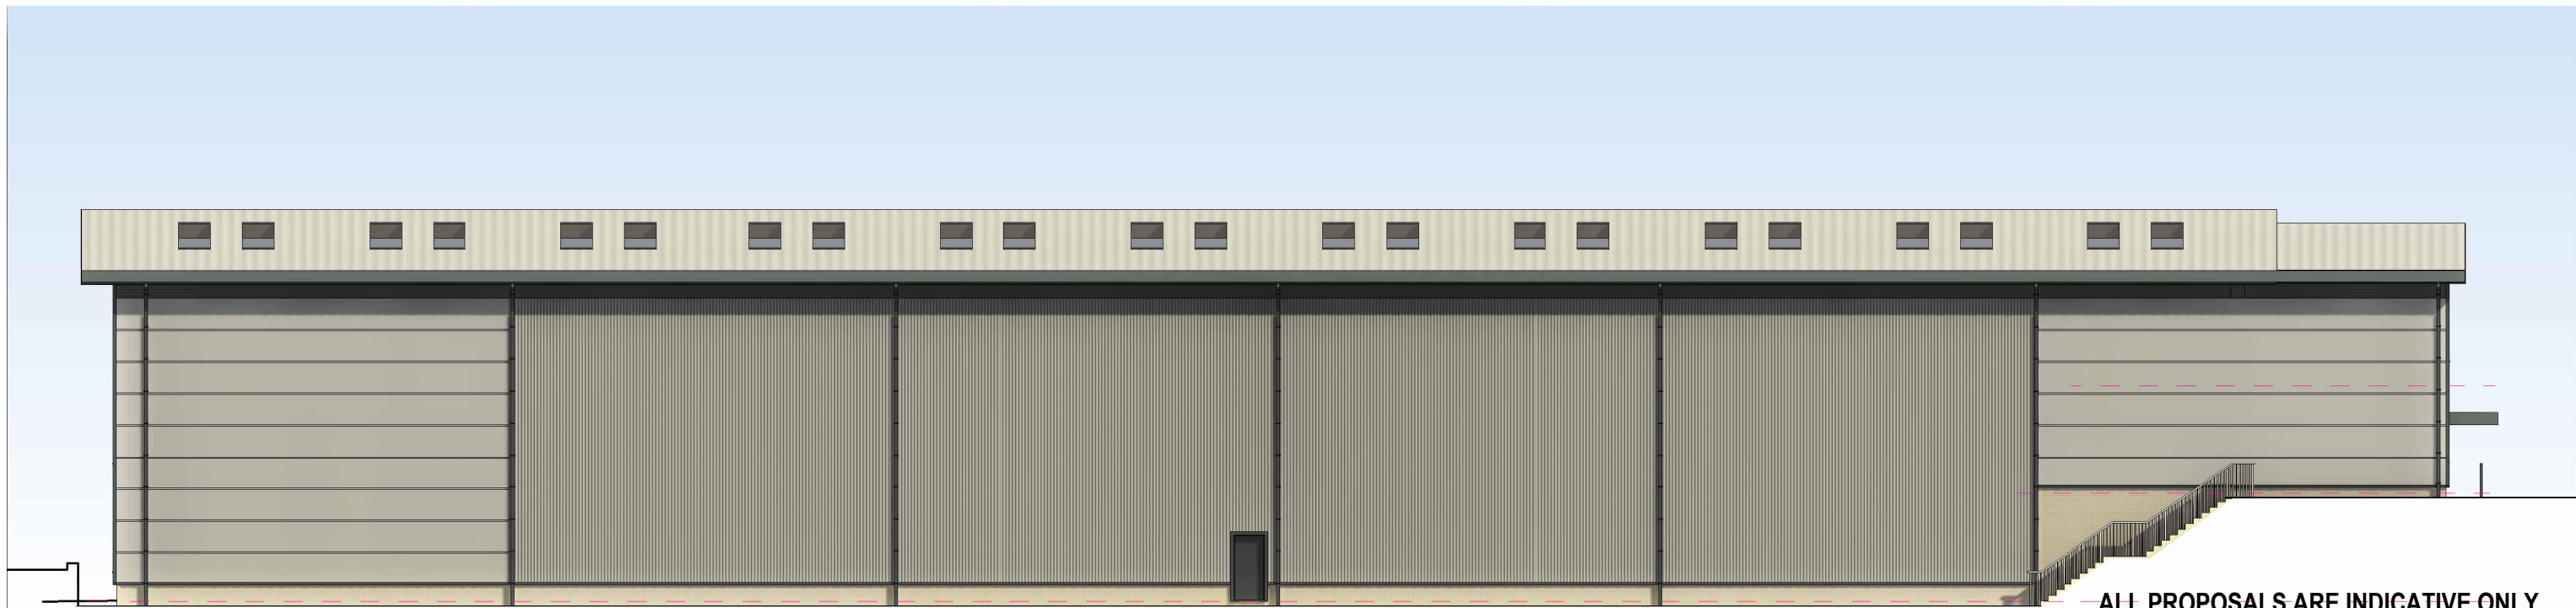

Proposed front -west - elevation
1 : 200



Proposed side - north - elevation
1 : 200

ALL PROPOSALS ARE INDICATIVE ONLY

B 29.02.2024 Planning Issue DA
A 01.12.2023 Existing levels and dimensions added.

Proposed Industrial Development
at
CHURCHILL RETIREMENT PLC

for
Calmore Farm, Southampton

Date: 09/28/23 Scale: 1 : 200@A3 Drawn: CS

UNIT 6 - PROPOSED ELEVATIONS

5315

41B



ARCHITECTS
UNIT J1, FULCRUM BUSINESS PARK
DORSET BH12 4NU
VANTAGE WAY, POOLE
TEL: (01202) 723157
FAX: (01202) 745464
E-MAIL: office@lionelgregory.co.uk