


0 5 10 20m

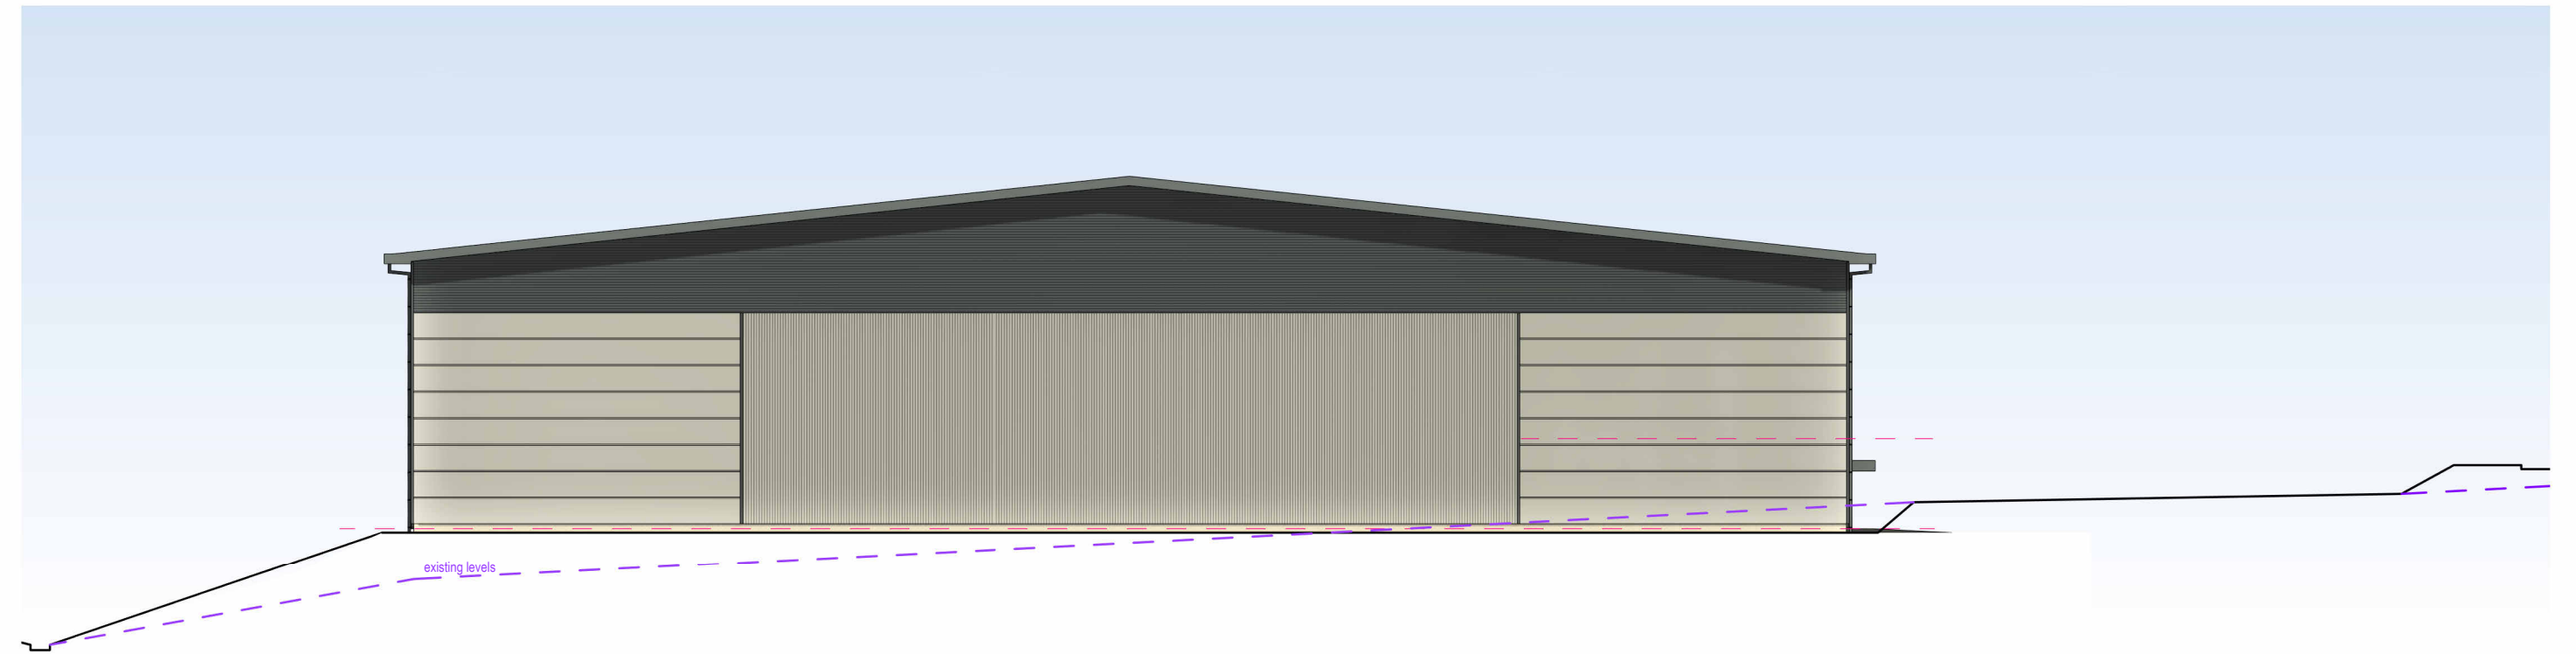

Rear - south - elevation  
1 : 250



Side - east - elevation  
1 : 250

**ALL PROPOSALS ARE INDICATIVE ONLY**

B 29.02.2024 Planning Issue DA  
A 02.12.2023 Dimension to eaves added.

Proposed Industrial Development  
at  
CHURCHILL RETIREMENT PLC

for  
Calmore Farm, Southampton

Date: 09/28/23 Scale: 1 : 250@A3 Drawn: CS

UNIT 4 - PROPOSED ELEVATIONS

5315

28B

