


0 5 10 20m



Entrance - north - elevations  
1 : 200

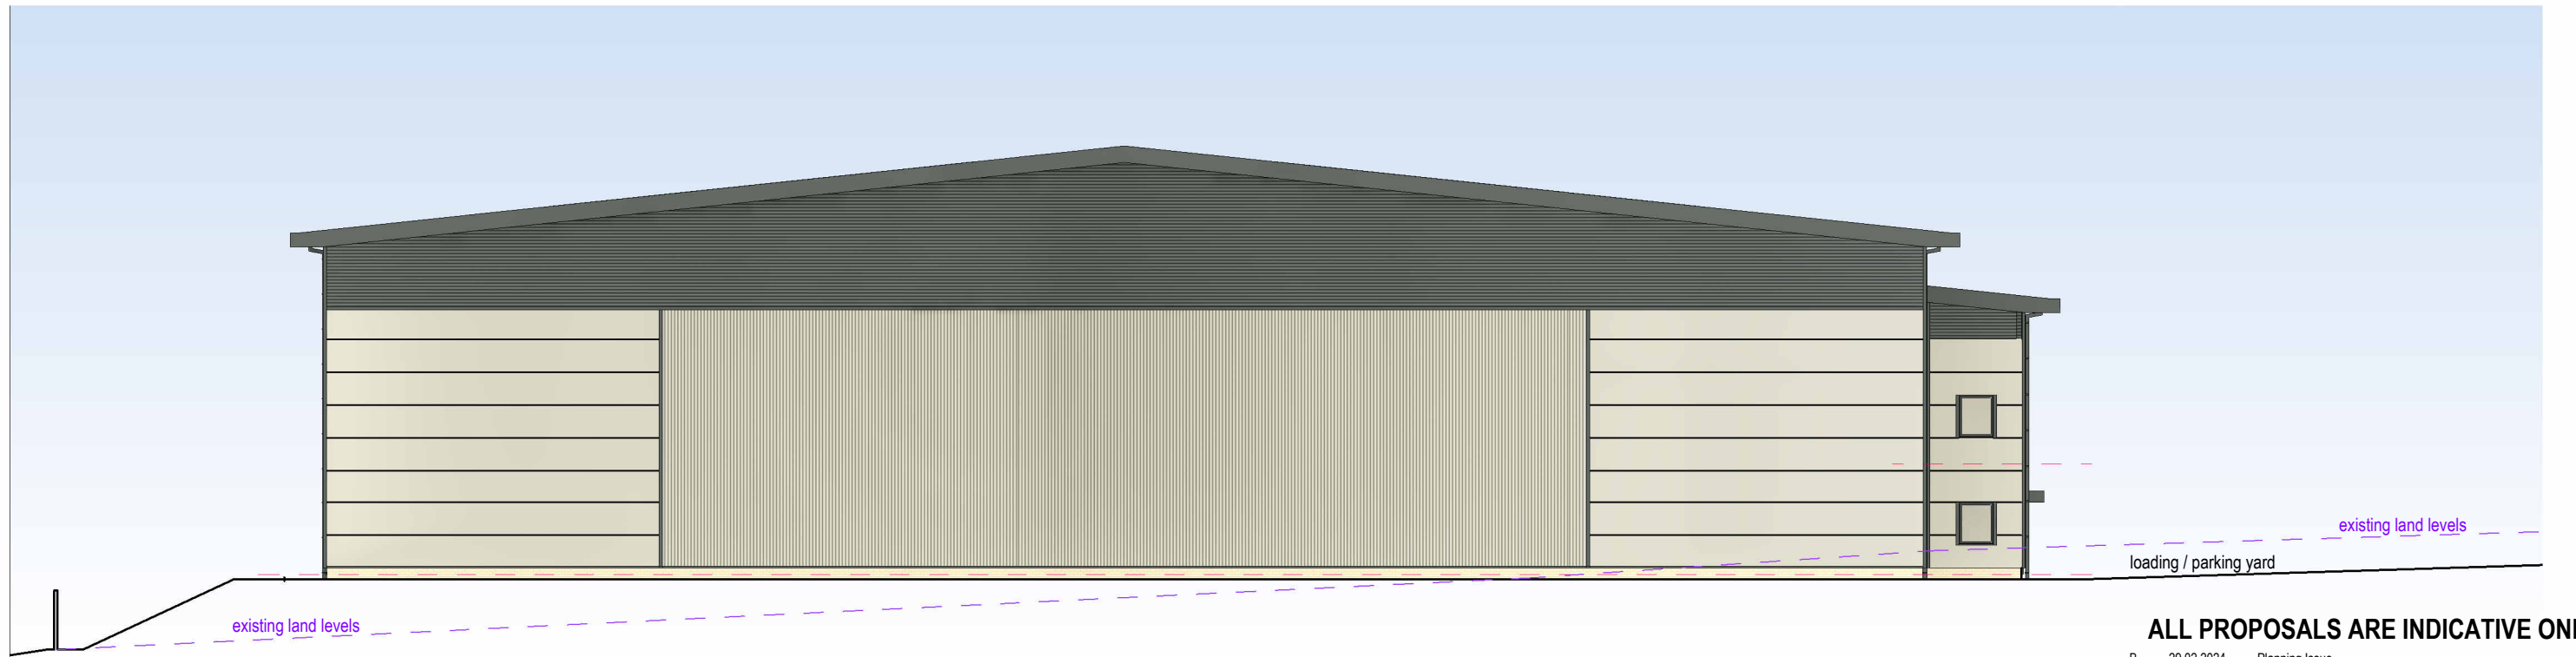

Side - east - elevation  
1 : 200

**ALL PROPOSALS ARE INDICATIVE ONLY**

B 29.02.2024 Planning Issue DA  
A 28.11.2023 Dimensions to eaves added.

Proposed Industrial Development  
at  
Calmore Farm, Southampton

for  
CHURCHILL RETIREMENT PLC

Date: 06/13/23 Scale: 1 : 200@A3 Drawn: D.A.

UNIT 2 - PROPOSED ELEVATIONS

5315

15B

