



**NORTH**

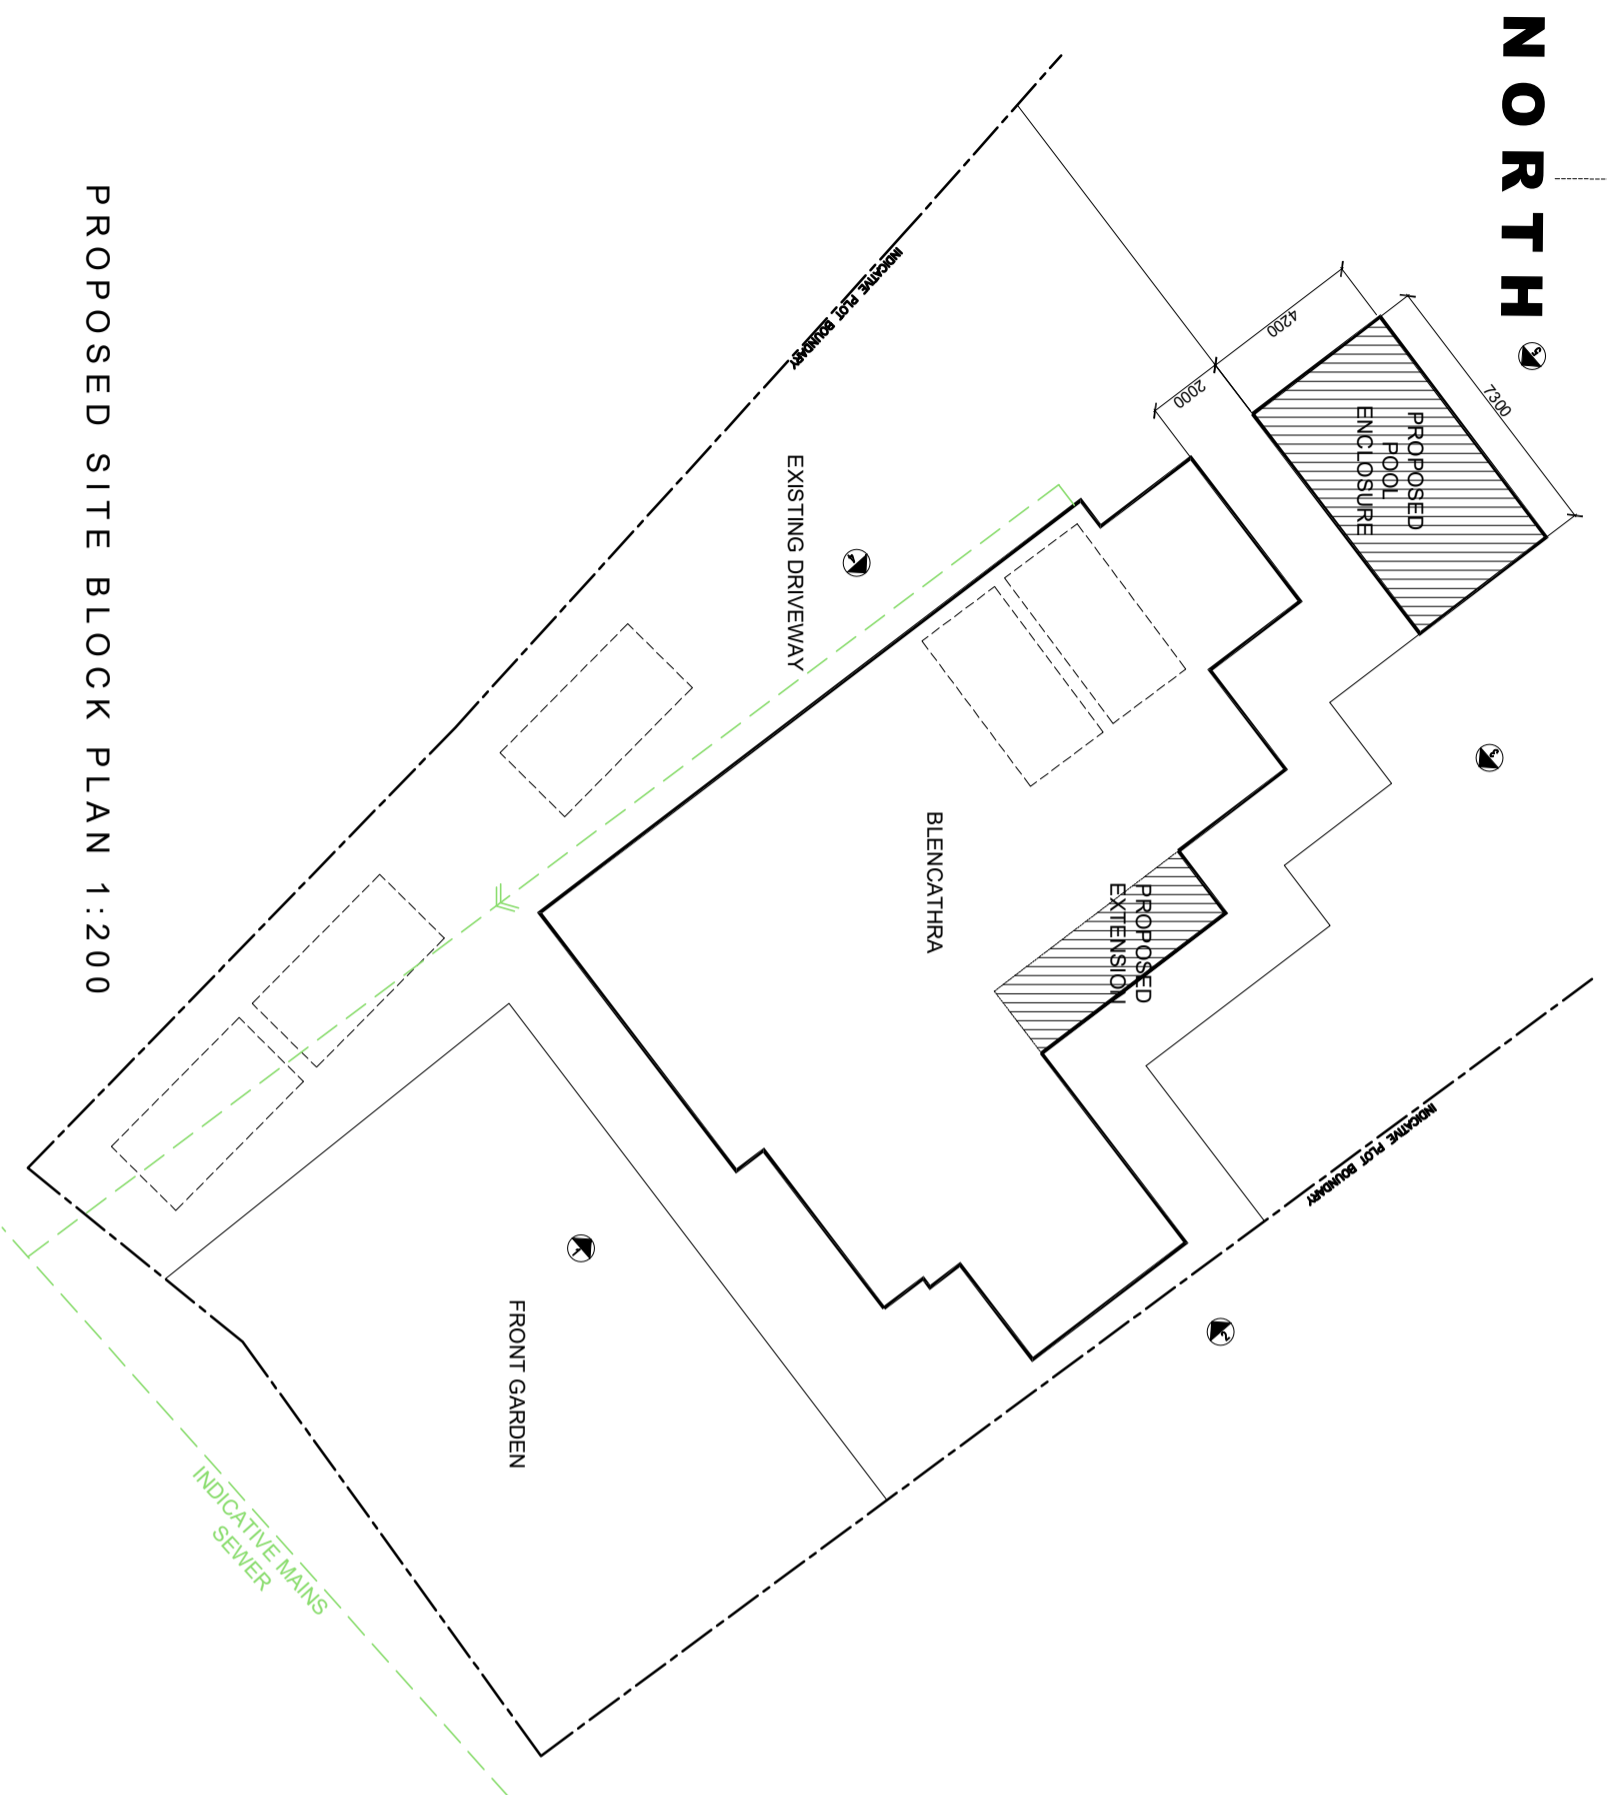

PROPOSED SITE BLOCK PLAN 1:200

PROPOSED SITE BLOCK PLAN 1:500

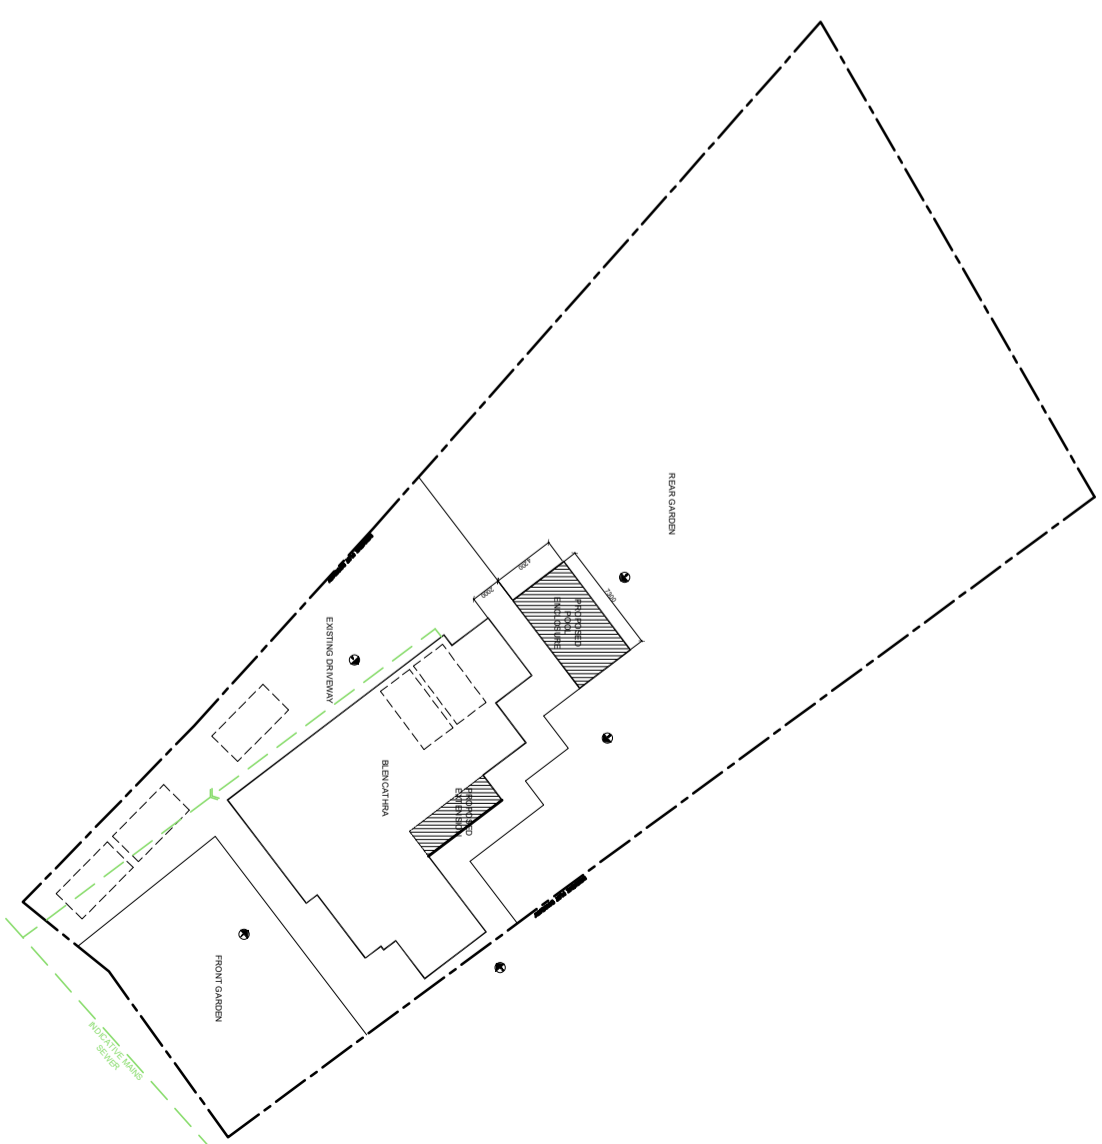

© 2024 QW+Q Architects Ltd 2020. This Drawing is to be used in conjunction with all other project associated drawings and information. Do not scale from the drawing. All dimensions and specifications are shown unless otherwise stated. This drawing is the property of QW+Q Architects Ltd.

**QW+Q** architects  
 Private Residential | Housing | Commercial | Conservation | Domestic

The Annex  
 Lowerfold Farm  
 Oxwoldville  
 BS54CA

Architects Registration Board

Tel: 01254 483848  
 Email: info@qwarchitects.com | Web: www.qwarchitects.com

Client	MR & MRS CREELEY	Scale	1:200/500	Sheet Size	A3	Job Number	24-010	Drawn By	AW	Checked	AW
Project	BLENCATHRA CABUS_NOOK_LANE	Drawing Title	PROPOSED_SITE_BLOCK PLAN	Drawing Status	PLANNING	Drawing Number	PL/06	Revision	A	Print Date	FEB_2024