



NORTH

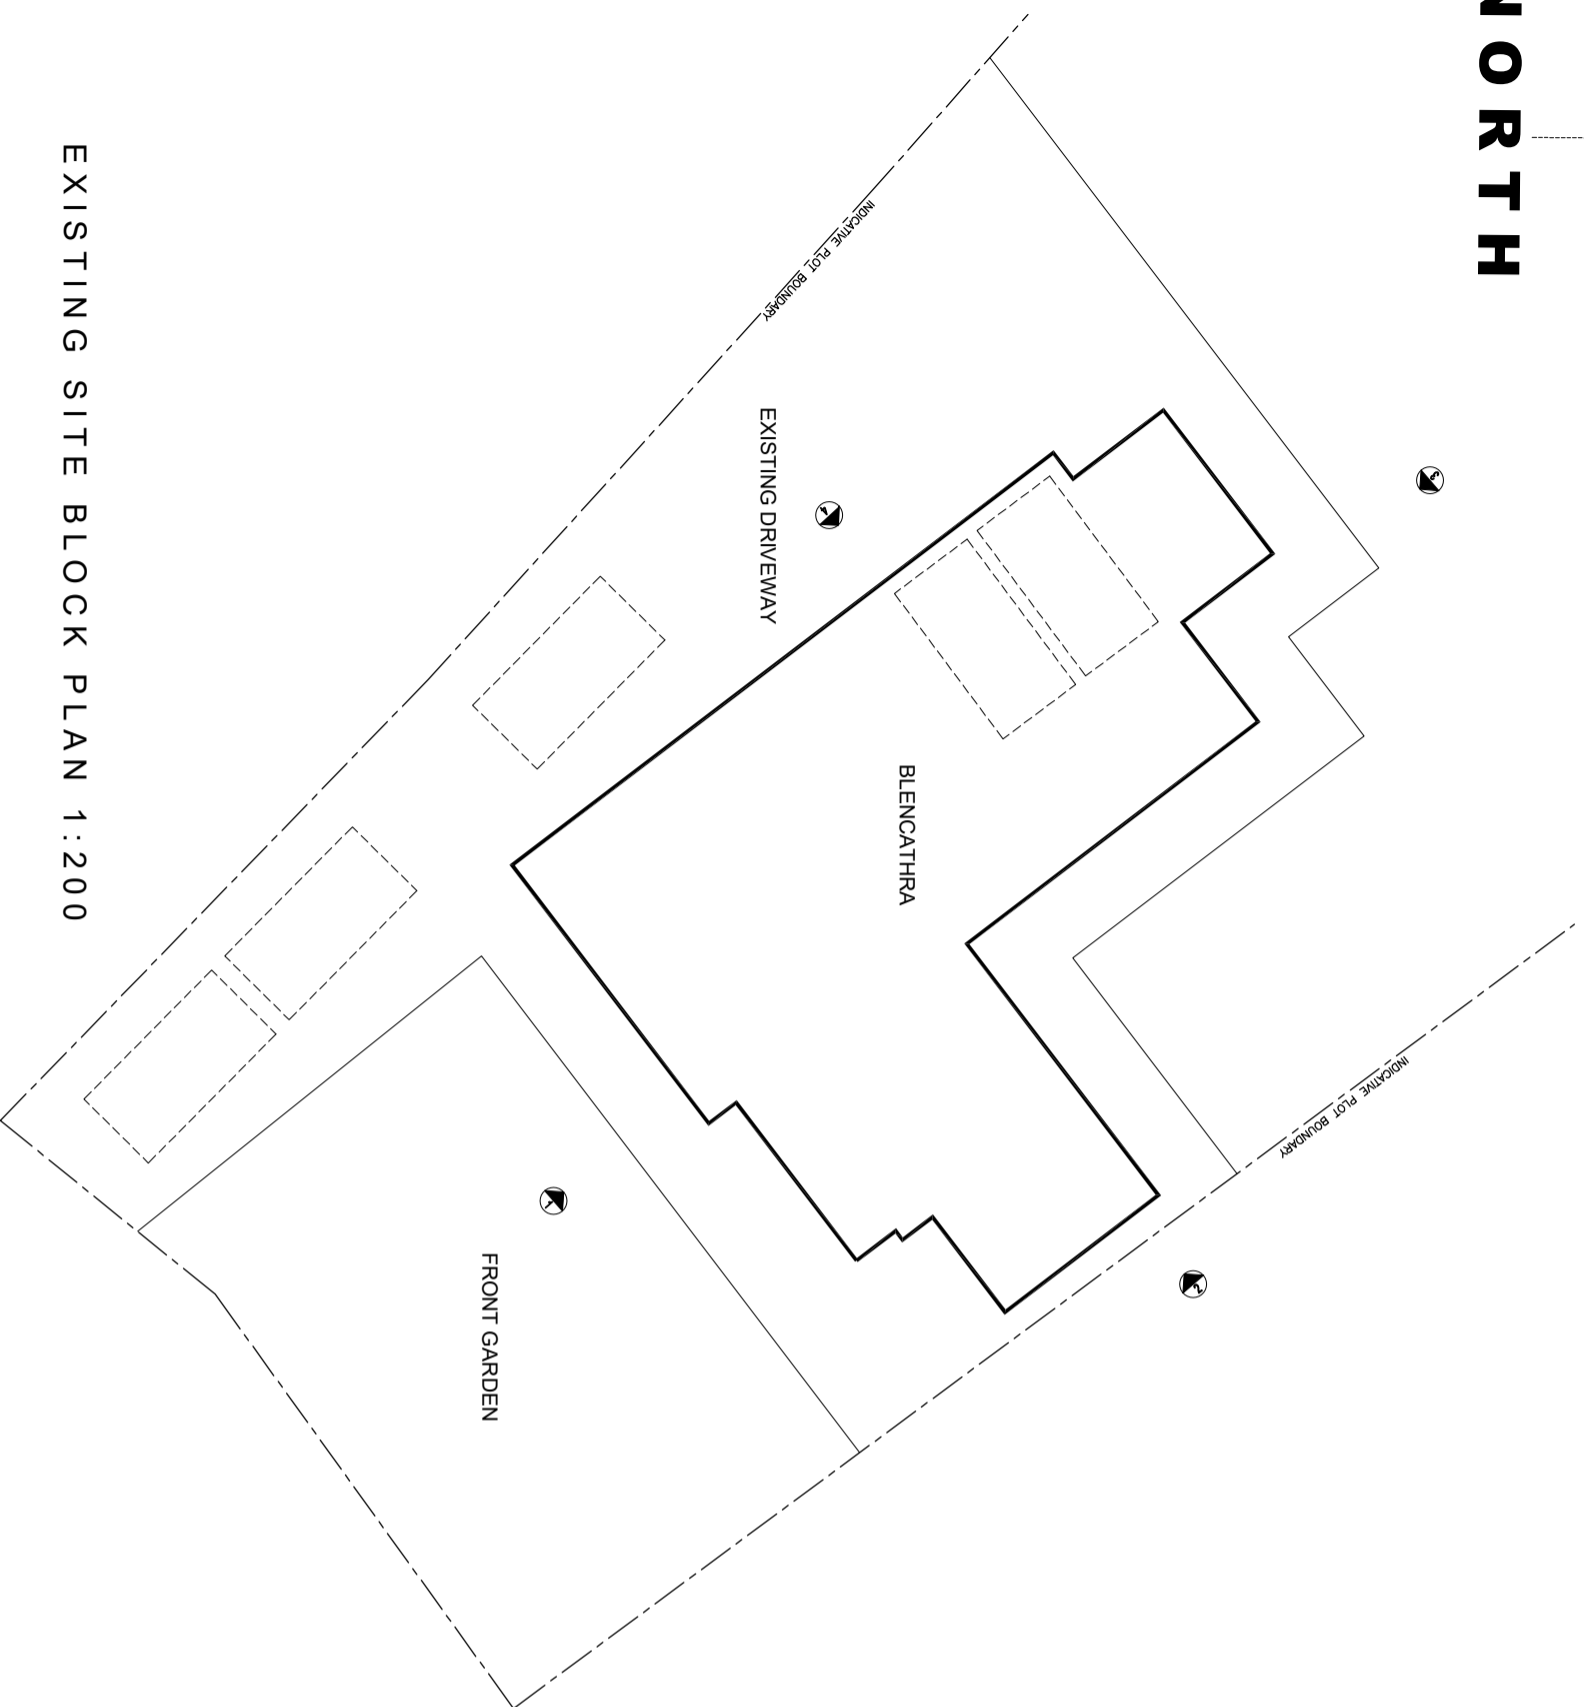


EXISTING SITE BLOCK PLAN 1:200

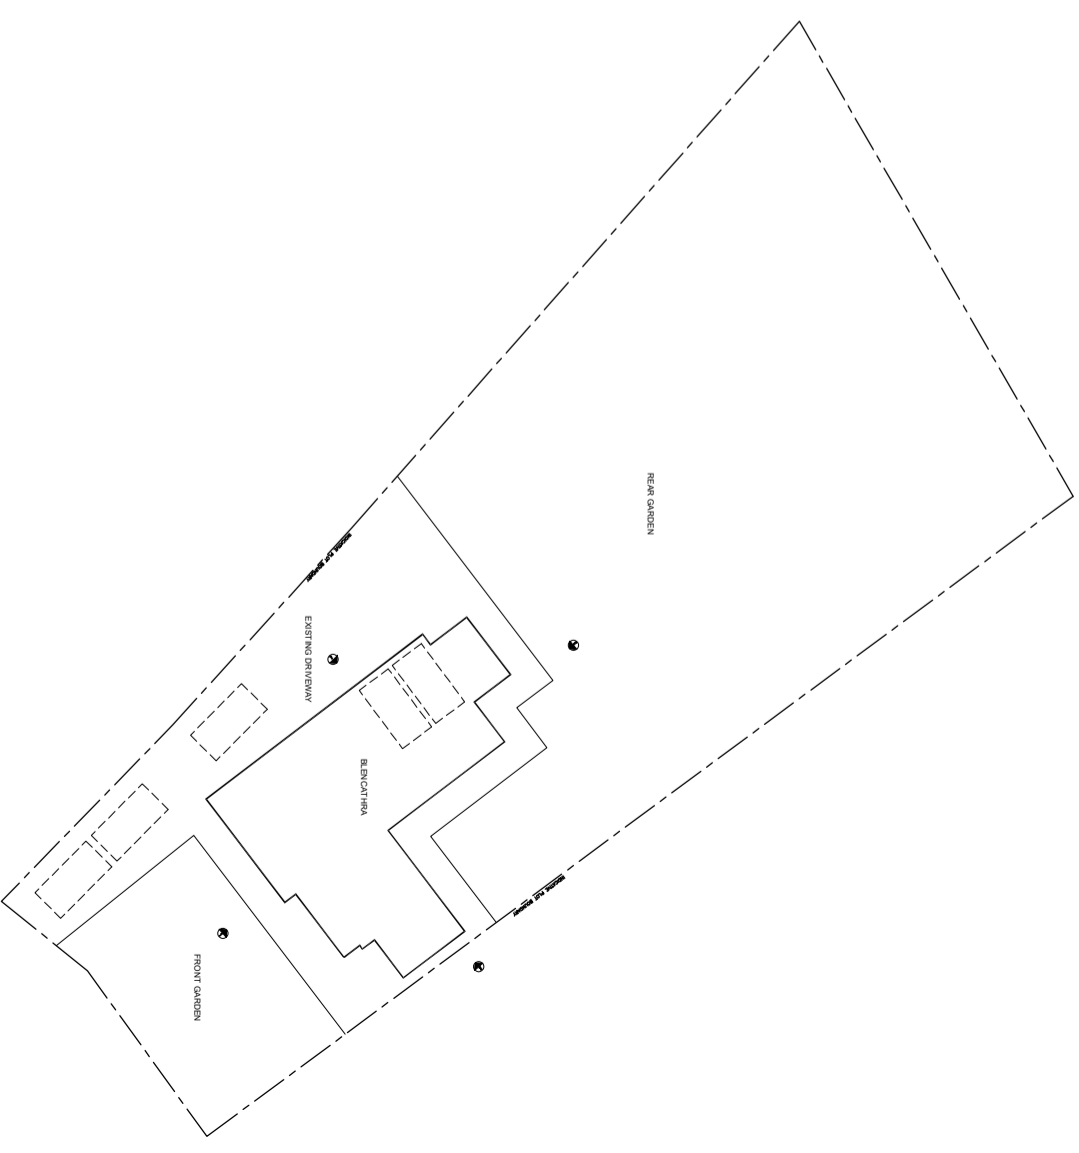

EXISTING SITE BLOCK PLAN 1:500

© 2024 QW+Q Architects Ltd 2020. This Drawing is to be read in conjunction with all other project associated drawings and information. Do not scale from this drawing. All dimensions and measurements are given in millimetres unless otherwise stated. The drawing is copyright of QW+Q Architects Ltd.

 Private Residential Housing Commercial Conservation Domestic The Annex Lowerfield Farm Oswaldtwistle BB5 4GA	Client MR & MRS CREELEY	Scale 1:200/500	Sheet Size A3	Date 24-01-2024	Drawn By AW	Checked AW
	Project BLENCATHRA CABUS_NOOK_LANE	Drawing Title EXISTING_SITE_BLOCK PLAN	Drawing Stage PLANNING	Drawing Number PL/02	Revision AW	Date FEB_2024

Tel: 01254 483848
 Email: info@qwarchitects.com | Web: www.qwarchitects.com

