



**PROPOSED SECTION THROUGH SHOP FRONT
SCALE 1:5**

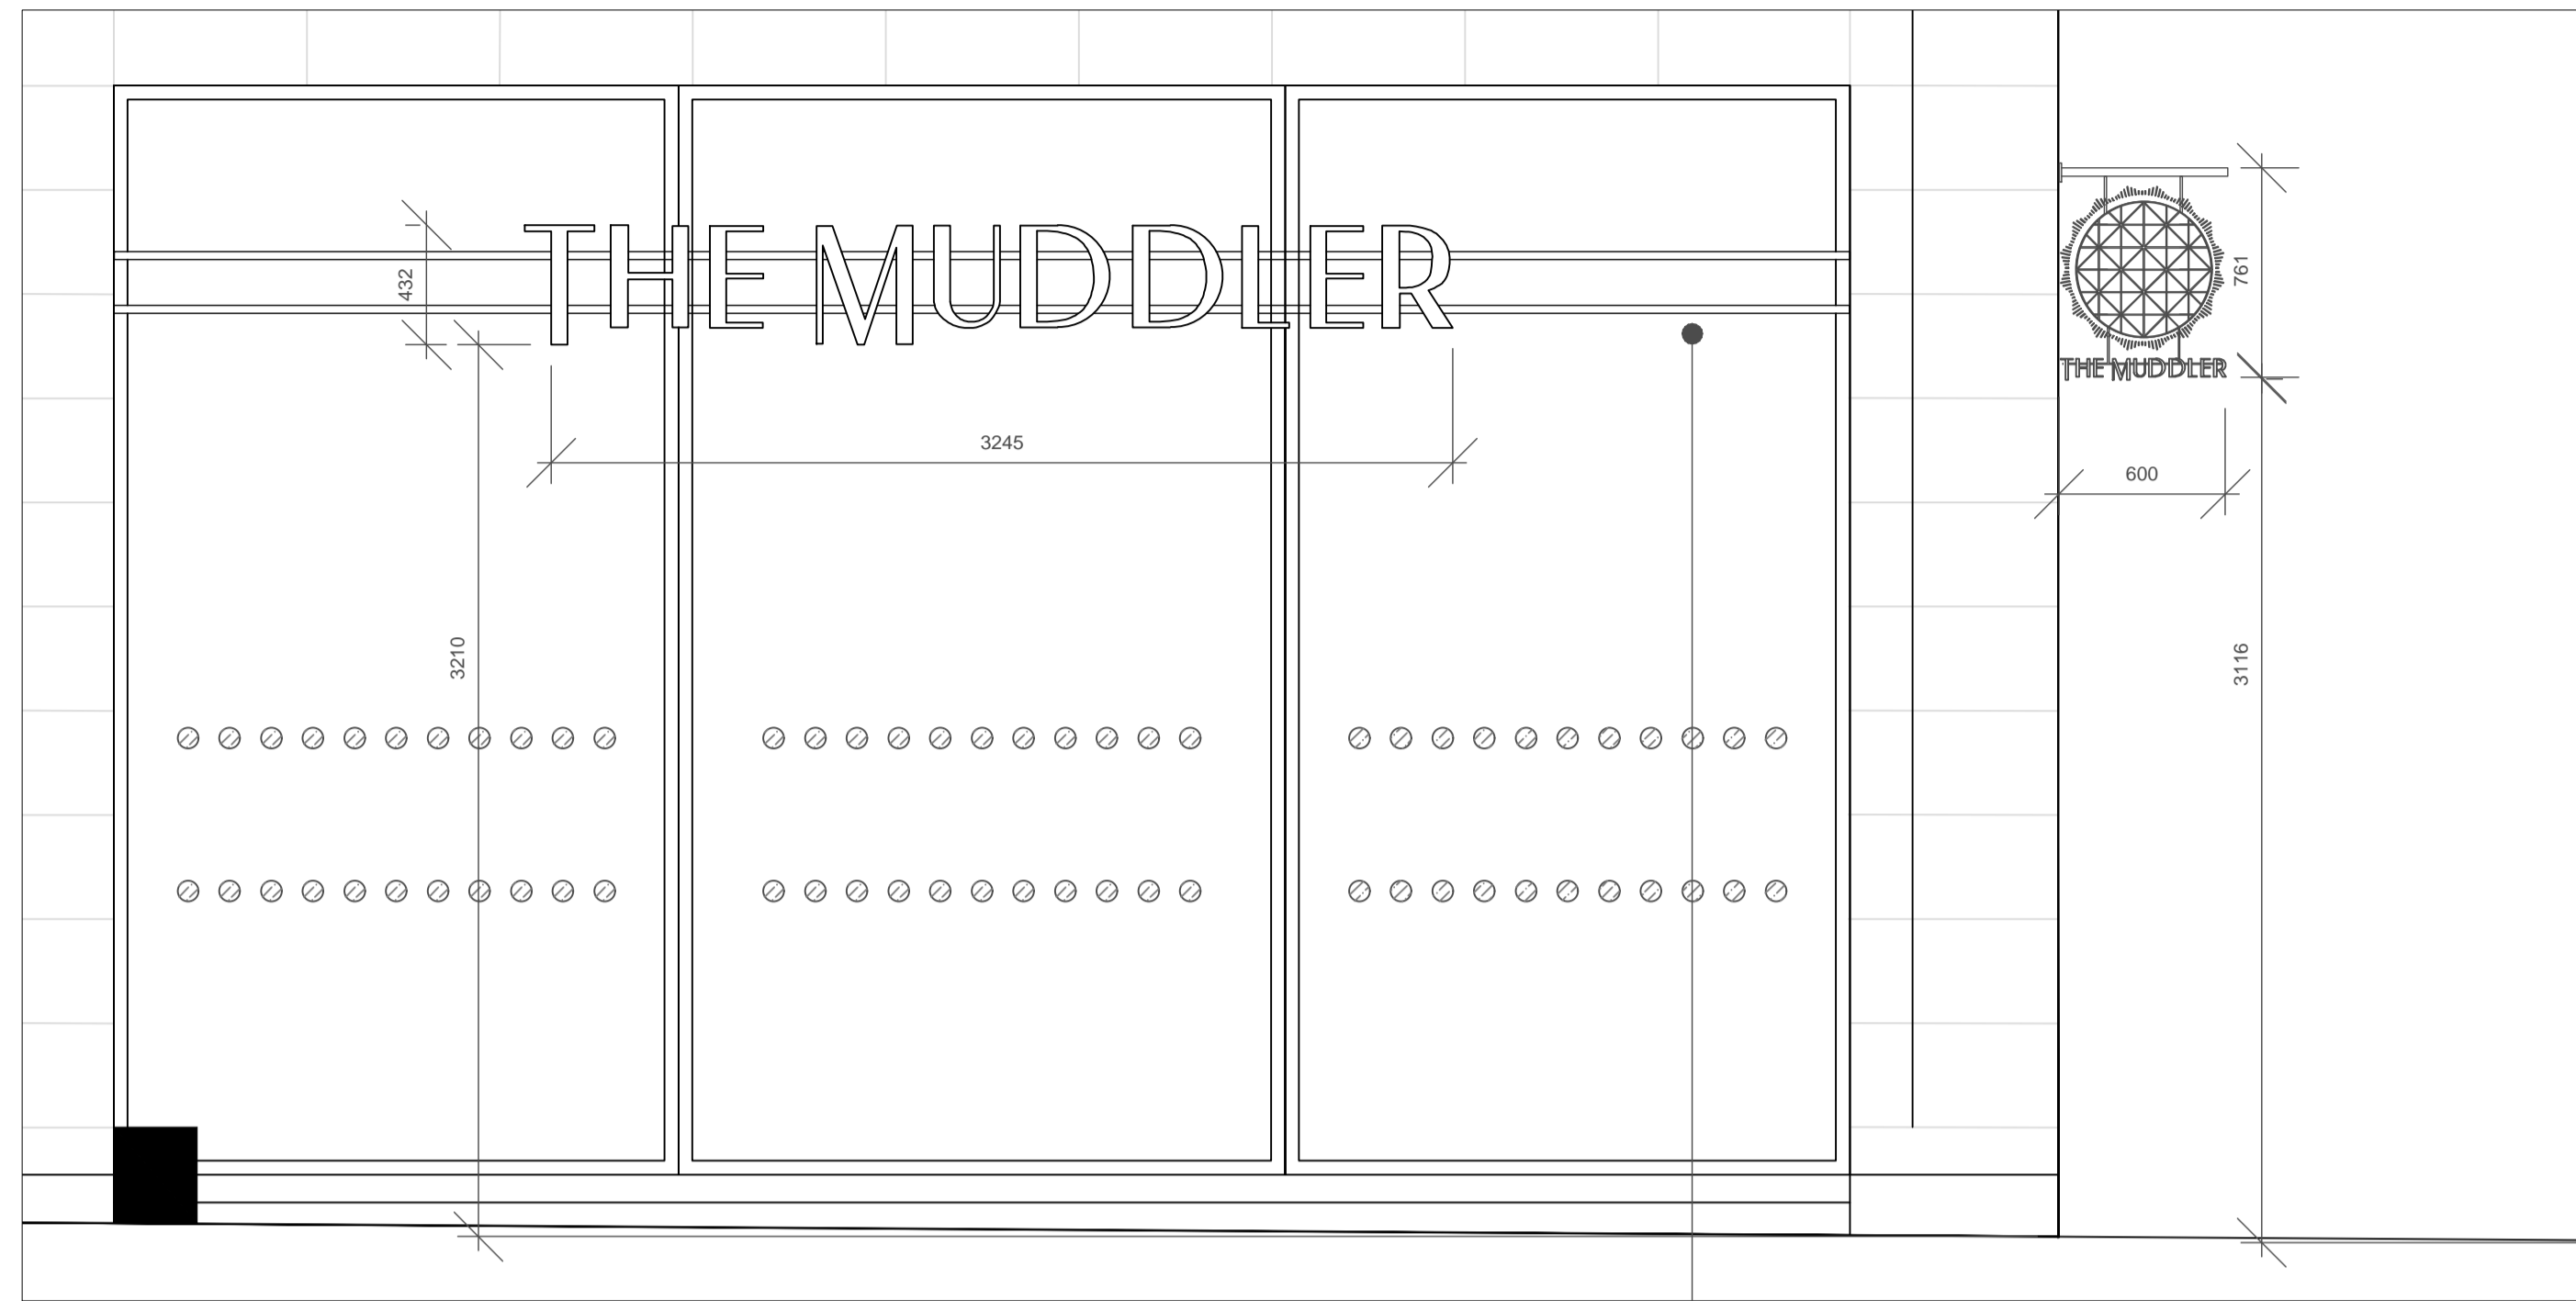

PROPOSED PART ELEVATION SCALE 1:25

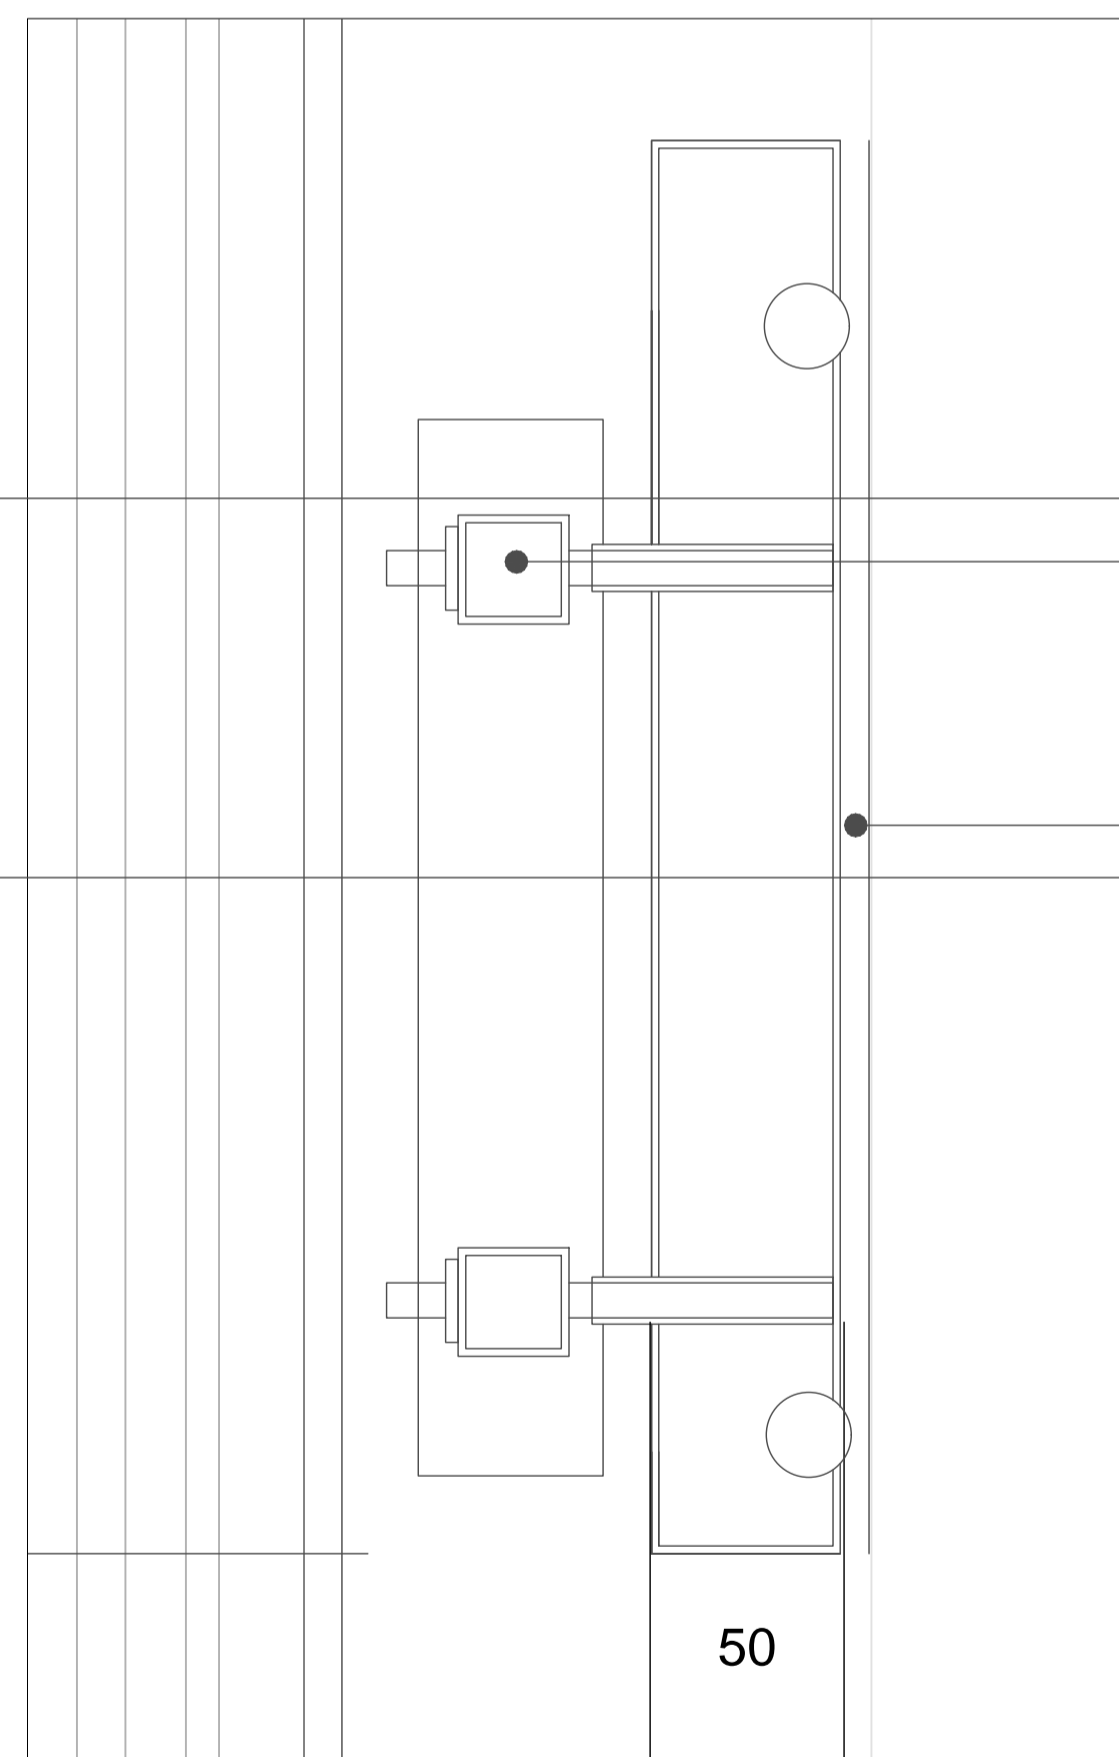

**PROPOSED SECTION THROUGH SIGNAGE
SCALE 1:2**

PROPOSED X2 - 30MM SQUARE SECTION MILD STEEL PARALLEL SUPPORT RAILS
POWDER COATED TO MATCH SHOP FRONT GLAZING FRAMES. TO BE FIXED INTO STONE PILASTERS
ON STEEL FIXING PLATES IN MATCHING RAL FINISH. TAPPED BACK WITH SECURE FIXINGS INTO
GLAZING MULLIONS FOR ADDED SUPPORT

PROPOSED BRASS LETTERS TO FRONT FACE AND RETURN. LETTERS TO BE FACE OUTLINED WITH
WARM WHITE LINE OF LED LIGHT. BACK OF LETTER TO BE APERTURE CUT TO ENSURE LETTER IS
LIGHT FAST AND POWDER COATED TO MATCH SHOP FRONT

DISCLAIMER
USE ONLY WRITTEN OR CALCULATED DIMENSIONS.
DO NOT SCALE. THIS DRAWING MUST ONLY BE USED FOR THE PURPOSE INTENDED.
ALL DIMENSIONS MUST BE CONFIRMED ON SITE.
THIS DRAWING IS DESIGN INTENT ONLY AND IS NOT INTENDED FOR USE IN MANUFACTURE.
ALL DRAWINGS ARE TO BE READ IN CONJUNCTION WITH RELEVANT SPECIALISTS DRAWINGS.
ALL DRAWINGS ARE SUBJECT TO APPROVAL OF BUILDING CONTROL.
ANY DISCREPANCIES OR CONFLICTS BETWEEN ALL DRAWINGS ISSUED MUST BE DRAWN TO THE ATTENTION OF THE DESIGNER FOR CLARIFICATION.
THIS DRAWING MUST BE READ IN CONJUNCTION WITH ALL OTHER RELATED DRAWINGS AND DOCUMENTATION. IT IS THE CONTRACTOR'S RESPONSIBILITY TO ENSURE FULL COMPLIANCE WITH THE BUILDING REGULATIONS.
ALL DRAWINGS WHERE REQUIRED ARE SUBJECT TO THE APPROVAL OF A STRUCTURAL ENGINEER. THE DESIGNER'S STRUCTURAL ENGINEER TO PROVIDE APPROPRIATE CALCULATIONS AND DETAILS.
THIS DRAWING IS COPYRIGHT AND NO PART OF IT MAY BE REPRODUCED WITHOUT THE WRITTEN PERMISSION OF THE DESIGNER.
MATERIALS NOT IN CONFORMANCE WITH RELEVANT BRITISH OR EUROPEAN STANDARDS / CODES OF PRACTICE OR MATERIALS KNOWN TO BE DETERIOROUS TO HEALTH & SAFETY MUST NOT BE USED OR SPECIFIED ON THIS PROJECT.
THIS DRAWING AND THE DETAILS THEREON DO NOT CONSTITUTE AN INSTRUCTION.

CLIENT
MUDDLER

JOB TITLE
THE MUDDLER
SUNDERLAND

DRAWING TITLE
PROPOSED MAIN SIGNAGE SECTIONS

SCALE @ A1

DATE OCT 2022 DRAWN BY

DRG. NO.
MU/NW/900/012

PHONE 07766883798
W: WWW.COLLECTIVE-DESIGN.CO.UK
E: SIMON@COLLECTIVE-DESIGN.CO.UK
BALTIC 39
39 HIGH BRIDGE STREET
NEWCASTLE UPON TYNE
NE1 1EW

