


If there are any discrepancies between given dimensions & site dimensions notify BDS immediately for clarification before proceeding further.

IF IN DOUBT ASK.

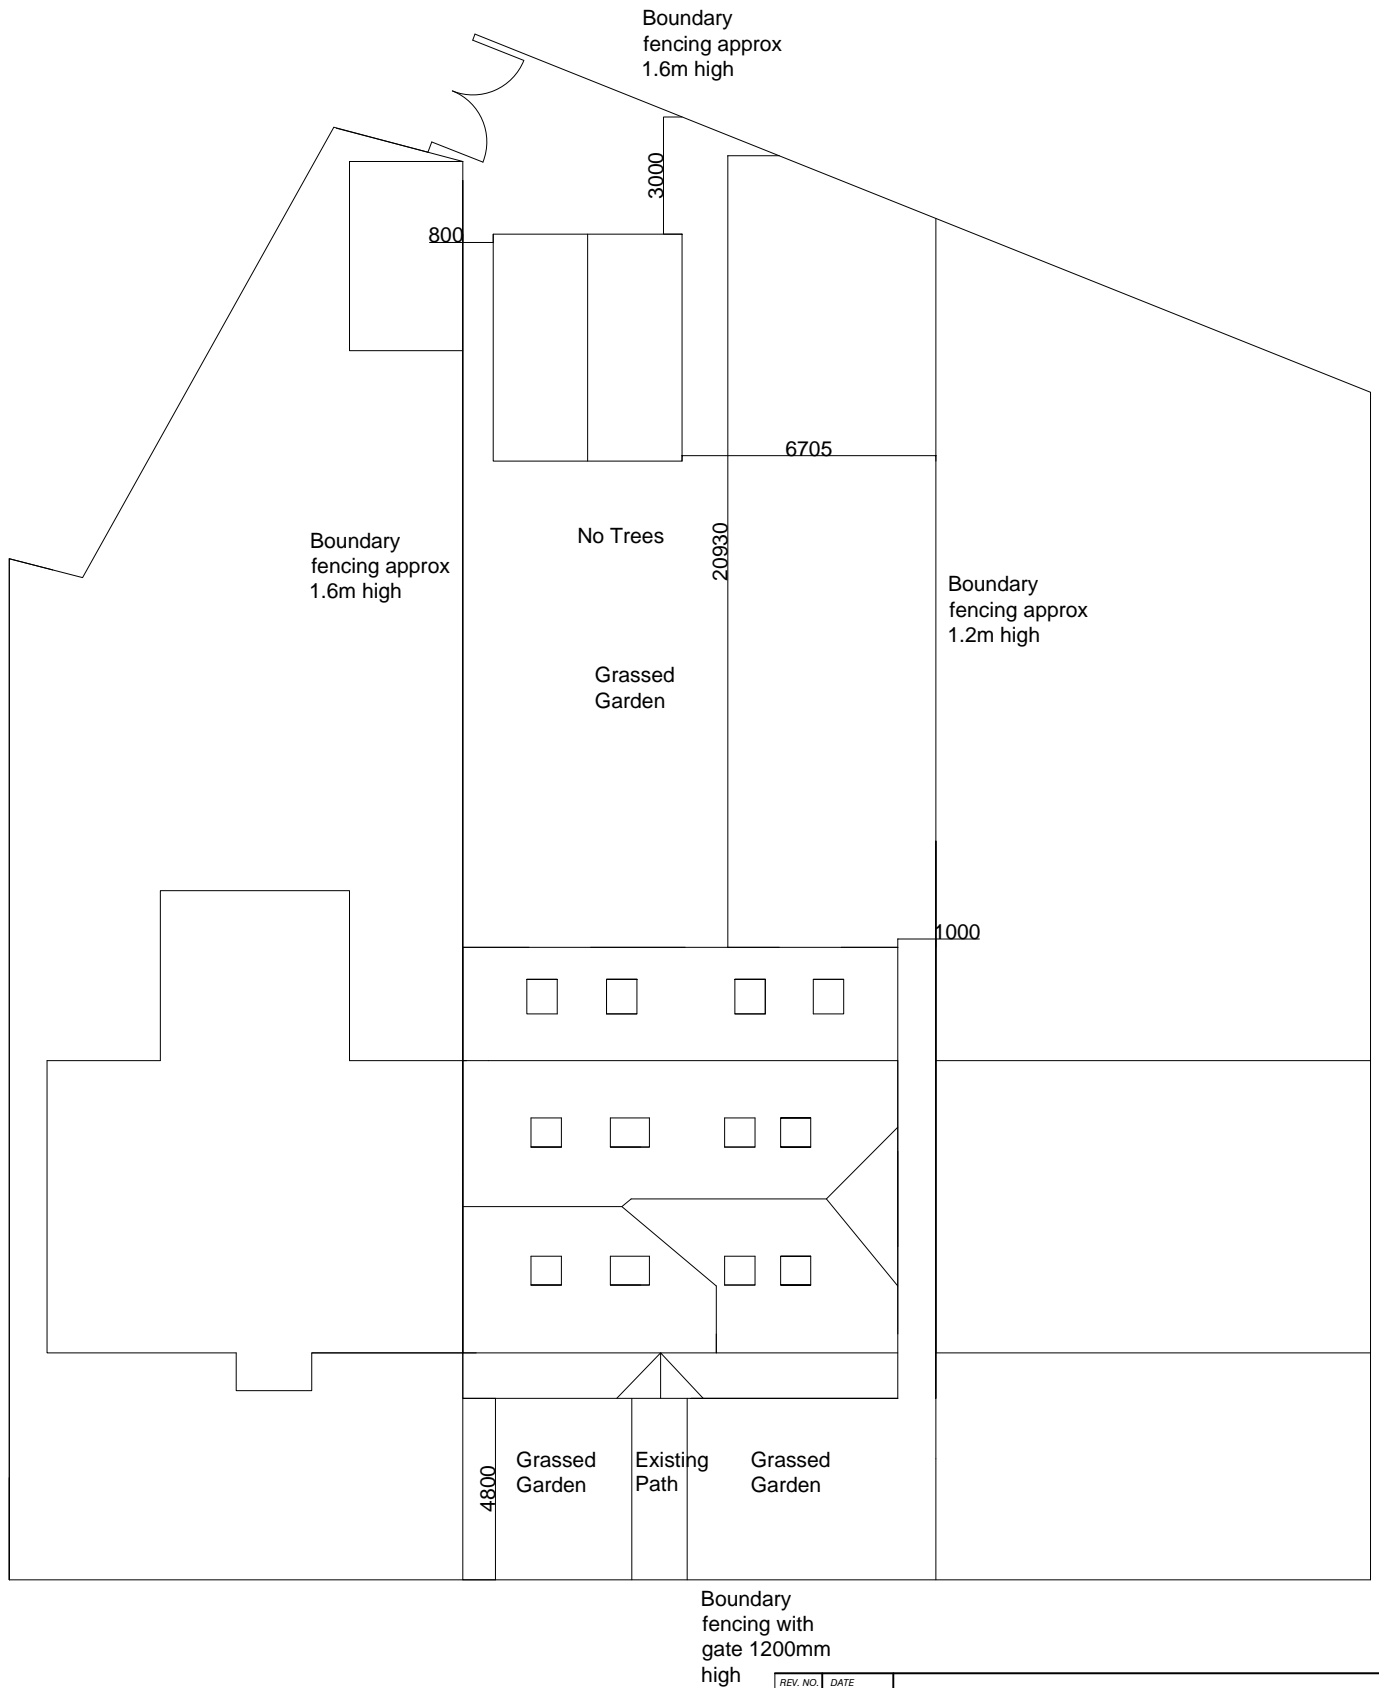

REV. NO.	DATE	
		4 Elder Rise Sunderland SR3 2FS Sean Curran M: 07961713623 T: 0191 5527868 E: INFO@BUILDINGDESIGNSOLUTIONS.CO.UK W: WWW.BUILDINGDESIGNSOLUTIONS.CO.UK
		 

SCHEME: Extensions and Detached Garage		CLIENT: Mr. Middlewood	
TITLE: Proposed Block Plan		38 Queen Alexandra Road	
DRAWING NO: / 10/20	DRAWN:	DATE: 03/24	SCALE: 1:200
FILE PATH: Q:\Current Schemes\Job No.	CHECK:	STATUS:	PAPER A4 P SIZE: