



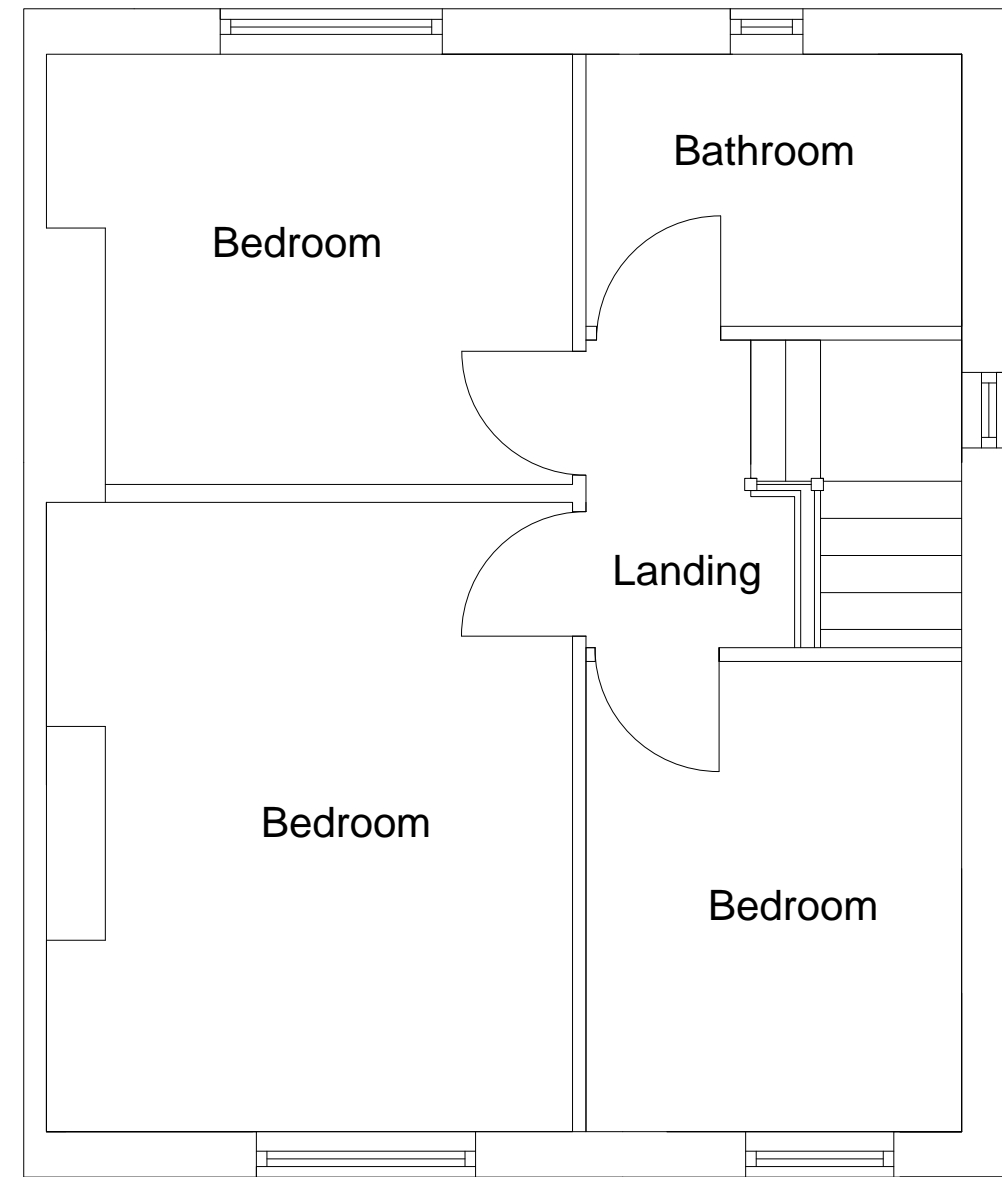

Ground Floor Layout

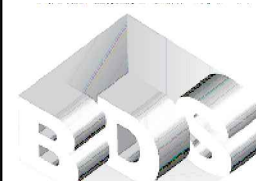

First Floor Layout

REV. NO.	DATE				
 <p>BUILDING DESIGN SOLUTIONS</p>		4 Elder Rise Sunderland SR3 2FS Sean Curran M: 07961713623 T: 0191 5527868 E: INFO@BUILDINGDESIGNSOLUTIONS.C W: WWW.BUILDINGDESIGNSOLUTIONS.C		 	
		SCHEME: Proposed Extensions and Conversion		CLIENT: Mr. Middlewood	
TITLE: Existing Layouts		38 Queen Alexandra Road			
DRAWING NO:	/002/20	DRAWN:	DATE: 01/24	SCALE: 1:50	CHECK:
FILE PATH: \\Current Schemes\Job No.					STATUS: PAPER