
IF IN DOUBT ASK.

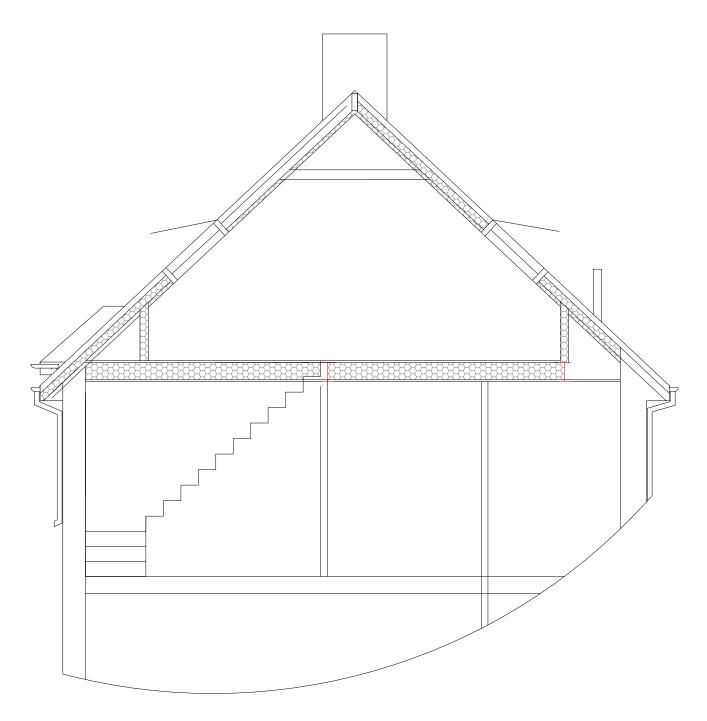

Cross Section of The Stairs into the Conversion



4 Elder Rise Sunderland SR3 2FS Sean Curran

M: 07961713623



T: 0191 5527868

E: INFO@BUILDINGDESIGNSOLUTIONS.C W: WWW.BUILDINGDESIGNSOLUTIONS.C

CLIENT:

SCHEME: Proposed Extensions and Conversion

Ed Middlewood

TITLE: Cross Section of Stairs

38 Queen Alexandra Road DATE: 01/24 SCALE:1:50 CHECK:

DRAWING NO: /008/2/24RAWN: FILE PATHQ:\Current Schemes\Job No.