


Ground Floor Layout

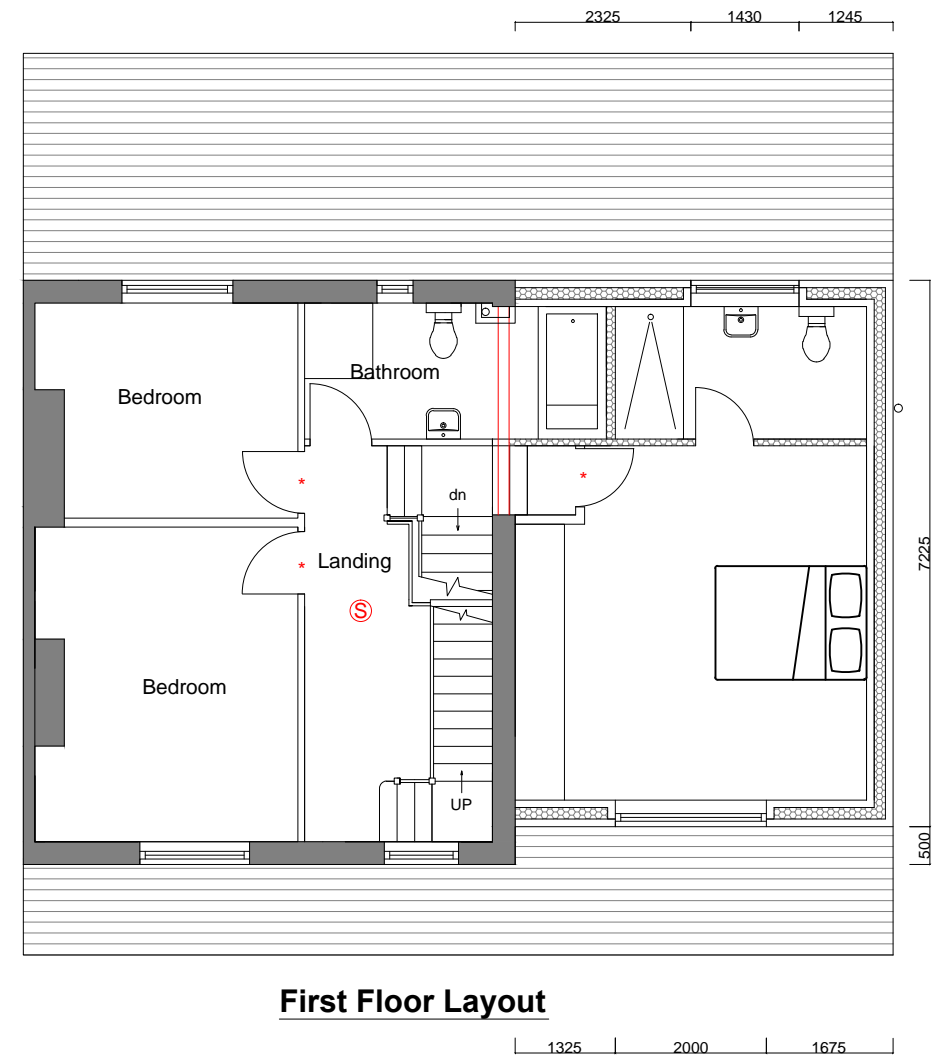

First Floor Layout

REV. NO.	DATE		
 <p>BUILDING DESIGN SOLUTIONS</p>		4 Elder Rise Sunderland SR3 2FS Sean Curran M: 07961713623 T: 0191 5527868 E: INFO@BUILDINGDESIGNSOLUTIONS.C W: WWW.BUILDINGDESIGNSOLUTIONS.C	
		 	
SCHEME: Proposed Extensions and Conversion		CLIENT: Ed Middlewood	
TITLE: Proposed Layouts 2		38 Queen Alexandra Road	
DRAWING NO:	/004/20	DRAWN:	DATE: 01/24
FILE PATH:	Q:\Current Schemes\Job No.	SCALE: 1:100	CHECK: STATUS: PAPER