


© Crown copyright and database rights 2018 OS 100033143
 Reproduction in whole or part is prohibited without the prior permission of Ordnance Survey.

EXISTING BLOCK PLAN 1:500



© Crown copyright and database rights 2018 OS 100033143
 Reproduction in whole or part is prohibited without the prior permission of Ordnance Survey.

PROPOSED BLOCK PLAN 1:500

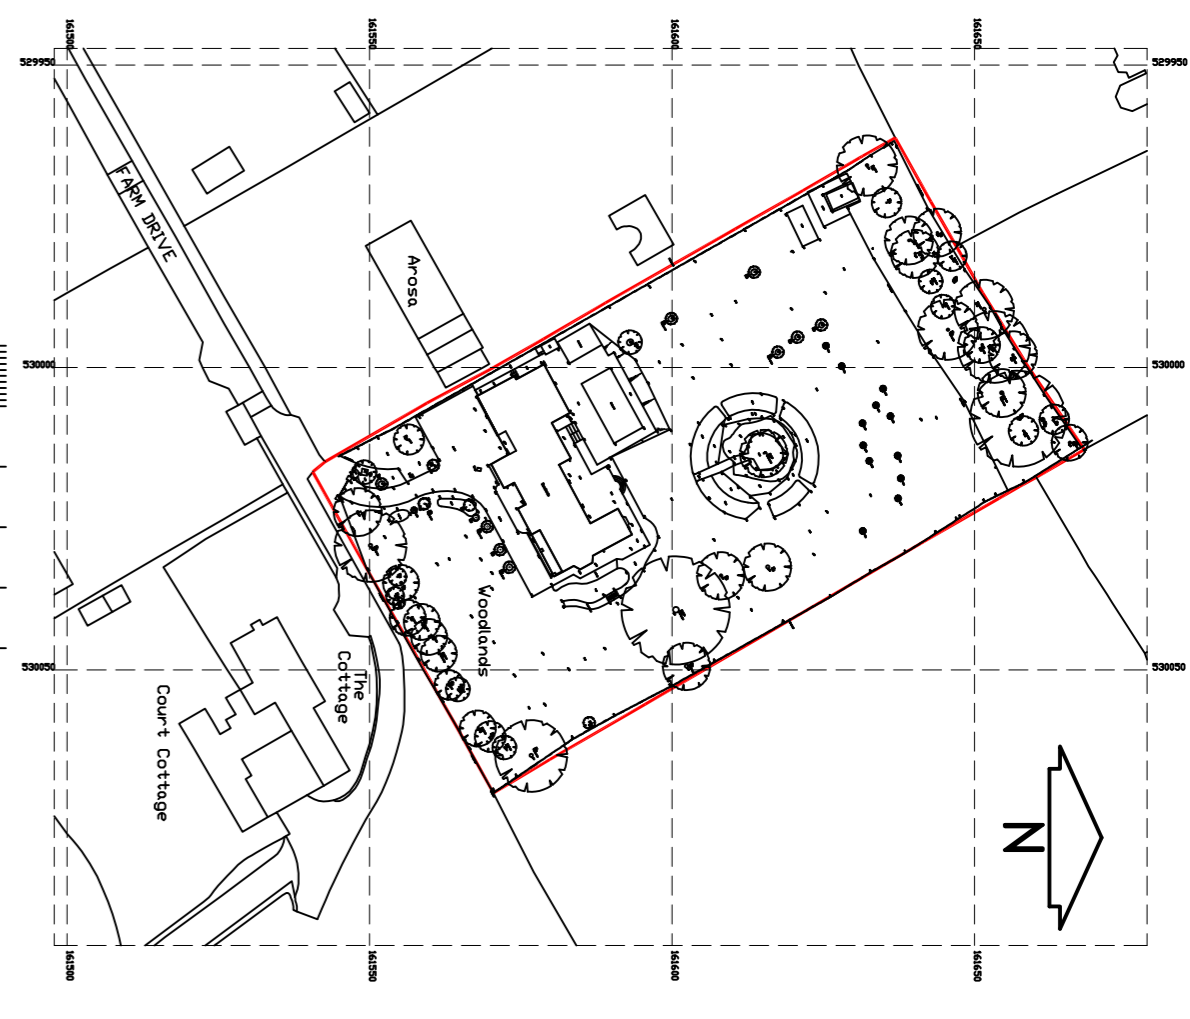

LOCATION PLAN 1:1250

ajt design services ltd
 9 queensway, sutton-on-thames,
 middlesex, TW15 8JA
 t: 01932 782943
 m: 07973 419204
 e: info@ajt-design.co.uk
 www: ajt-design.co.uk

PLANNING ISSUE

Address
**WOODLANDS,
 FARM DRIVE,
 PURLEY,
 CR8 3LP**

The
BLOCK AND LOCATION PLANS

Dwg. No. FD/W/07	Revision:
Scale : 1:500 & 1:1250 @ A1	Date: MAY '23