





+44 (0) 7449 626262 | STUDIO@G2.CO.UK | G2.CO.UK

SHEET NO.

P001

SITE LOCATION PLAN + BLOCK PLAN

DATE	CURRENT REVISION
A	14.03.24

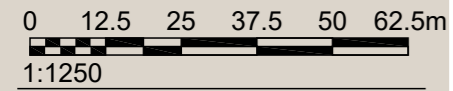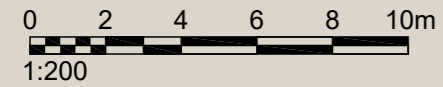

PROJECT NAME

127 HADHAM ROAD

PROJECT NUMBER 1480

PROJECT STATUS FOR PLANNING

PROJECT ADDRESS 127 HADHAM ROAD
BISHOPS STORTFORD
CM23 2QD

NOTES

ALL DIMENSIONS AND MEASUREMENTS PRESENTED ARE APPROXIMATE AND SHOULD BE VERIFIED ON-SITE PRIOR TO CONSTRUCTION.

VARIATIONS MAY EXIST DUE TO SITE CONDITIONS, ADJUSTMENTS, OR OTHER UNFORESEEN FACTORS.

CONTRACTORS SHOULD PROMPTLY REPORT ANY DISCREPANCIES, DEFECTS, OR ISSUES ENCOUNTERED DURING CONSTRUCTION TO G2AD LIMITED. IF YOU HAVE ANY QUESTIONS, PLEASE DO NOT HESITATE TO CONTACT US ON 07449 626262.


THE CONTRACTOR IS RESPONSIBLE FOR INTERPRETING AND EXECUTING THE DRAWINGS ACCURATELY AND ACCORDING TO BEST PRACTICES.

THESE DRAWINGS ARE PROTECTED BY COPYRIGHT AND ARE PROVIDED FOR THE SOLE PURPOSE OF THE CURRENT PROJECT. THEY ARE NOT TO BE COPIED, TRACED, OR USED FOR ANY FUTURE WORK WITHOUT PRIOR WRITTEN CONSENT FROM G2AD LIMITED.


© G2AD LIMITED 2024. ALL RIGHTS RESERVED.

DRAWN BY AD CHECKED BY GD

SCALE 1:1250/
1:200 PAPER SIZE A3

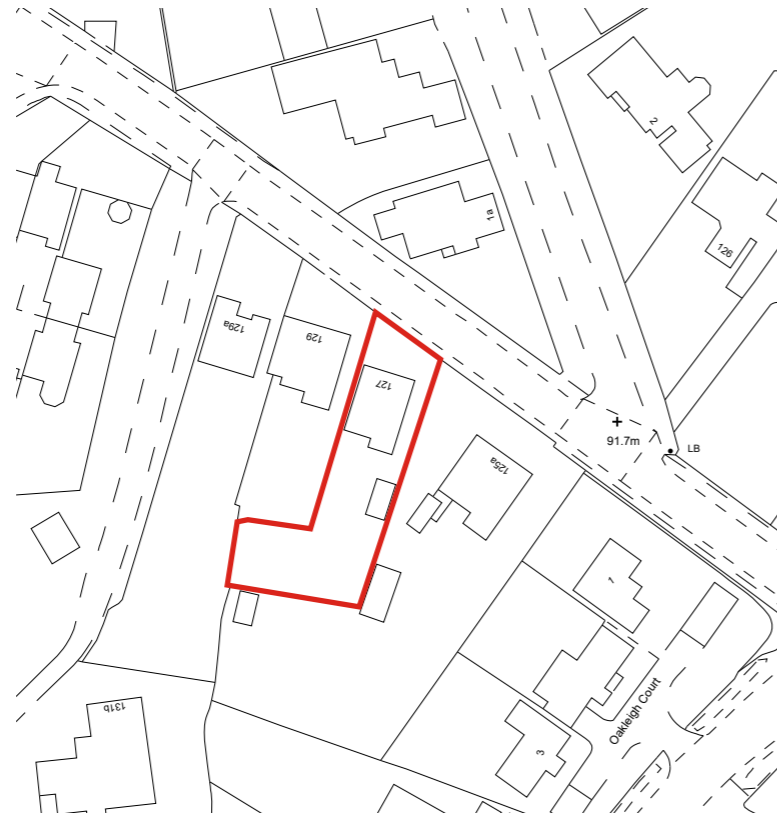

SITE LOCATION PLAN

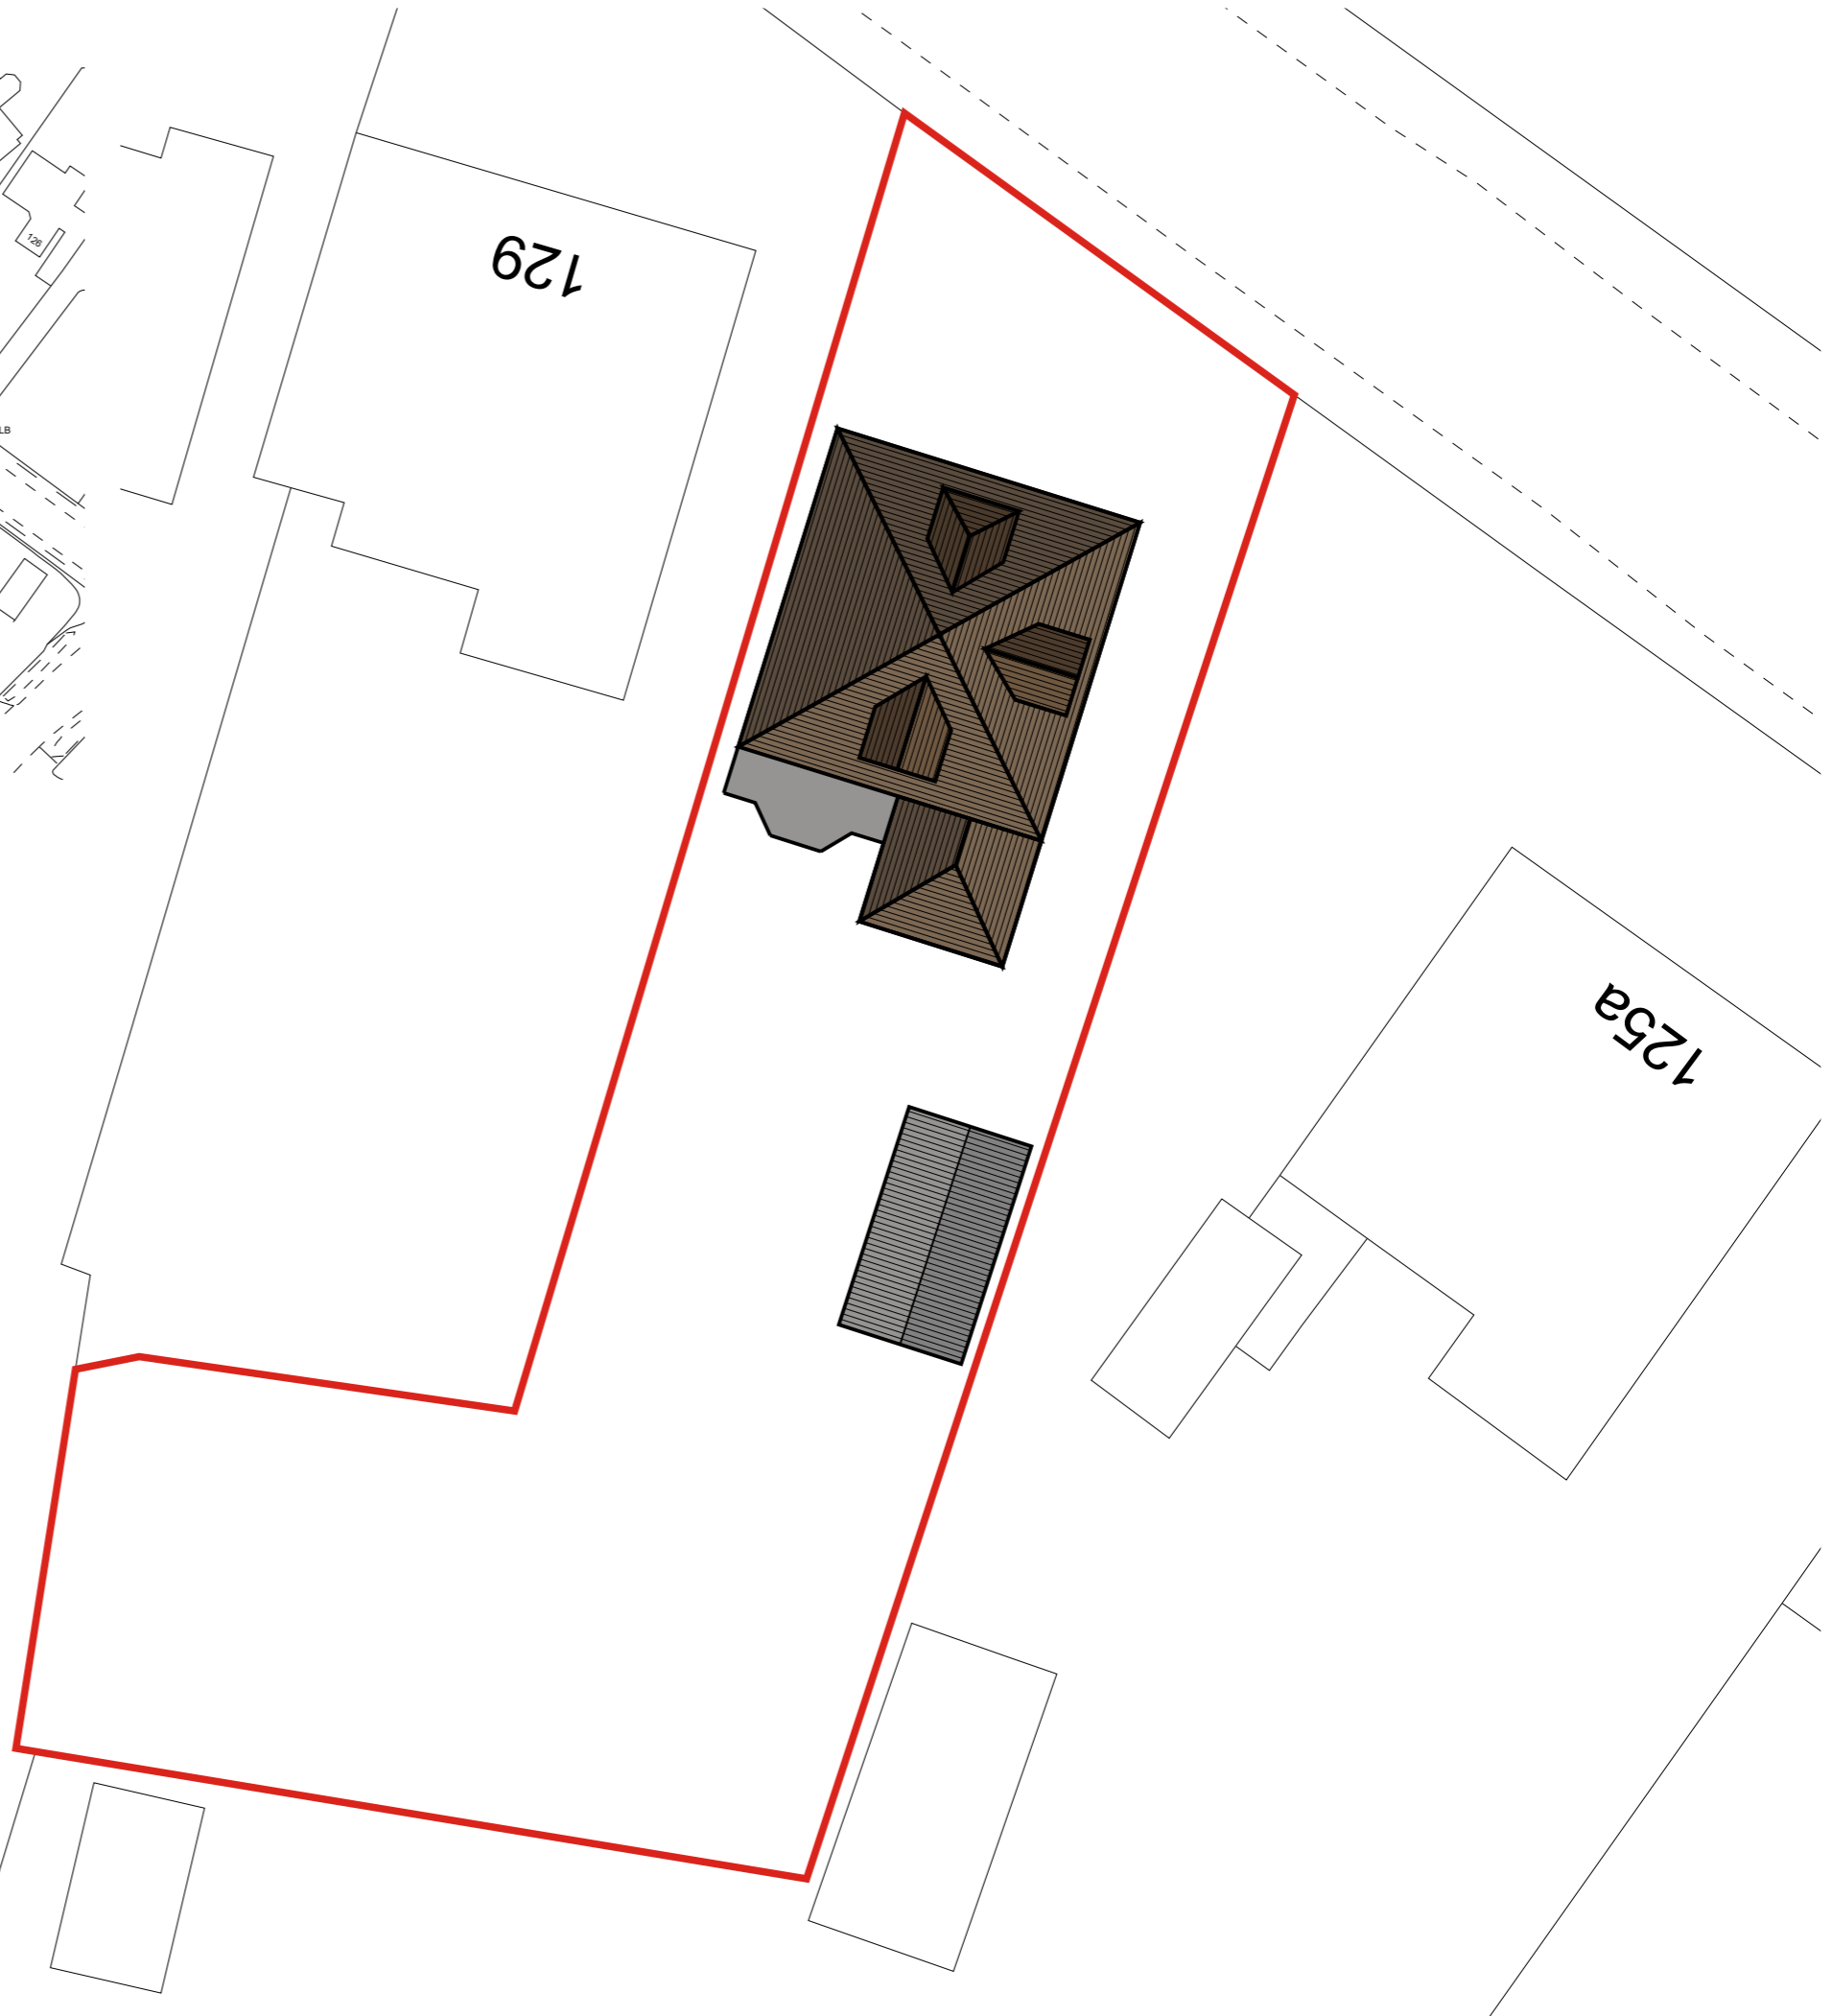

BLOCK PLAN