



**Notes:**  
 - All dimensions to be checked on site prior to commencement of work.  
 - Where appropriate, drawing to be read in conjunction with other consultants' information.  
 - Subject to relevant Local Authority approvals.

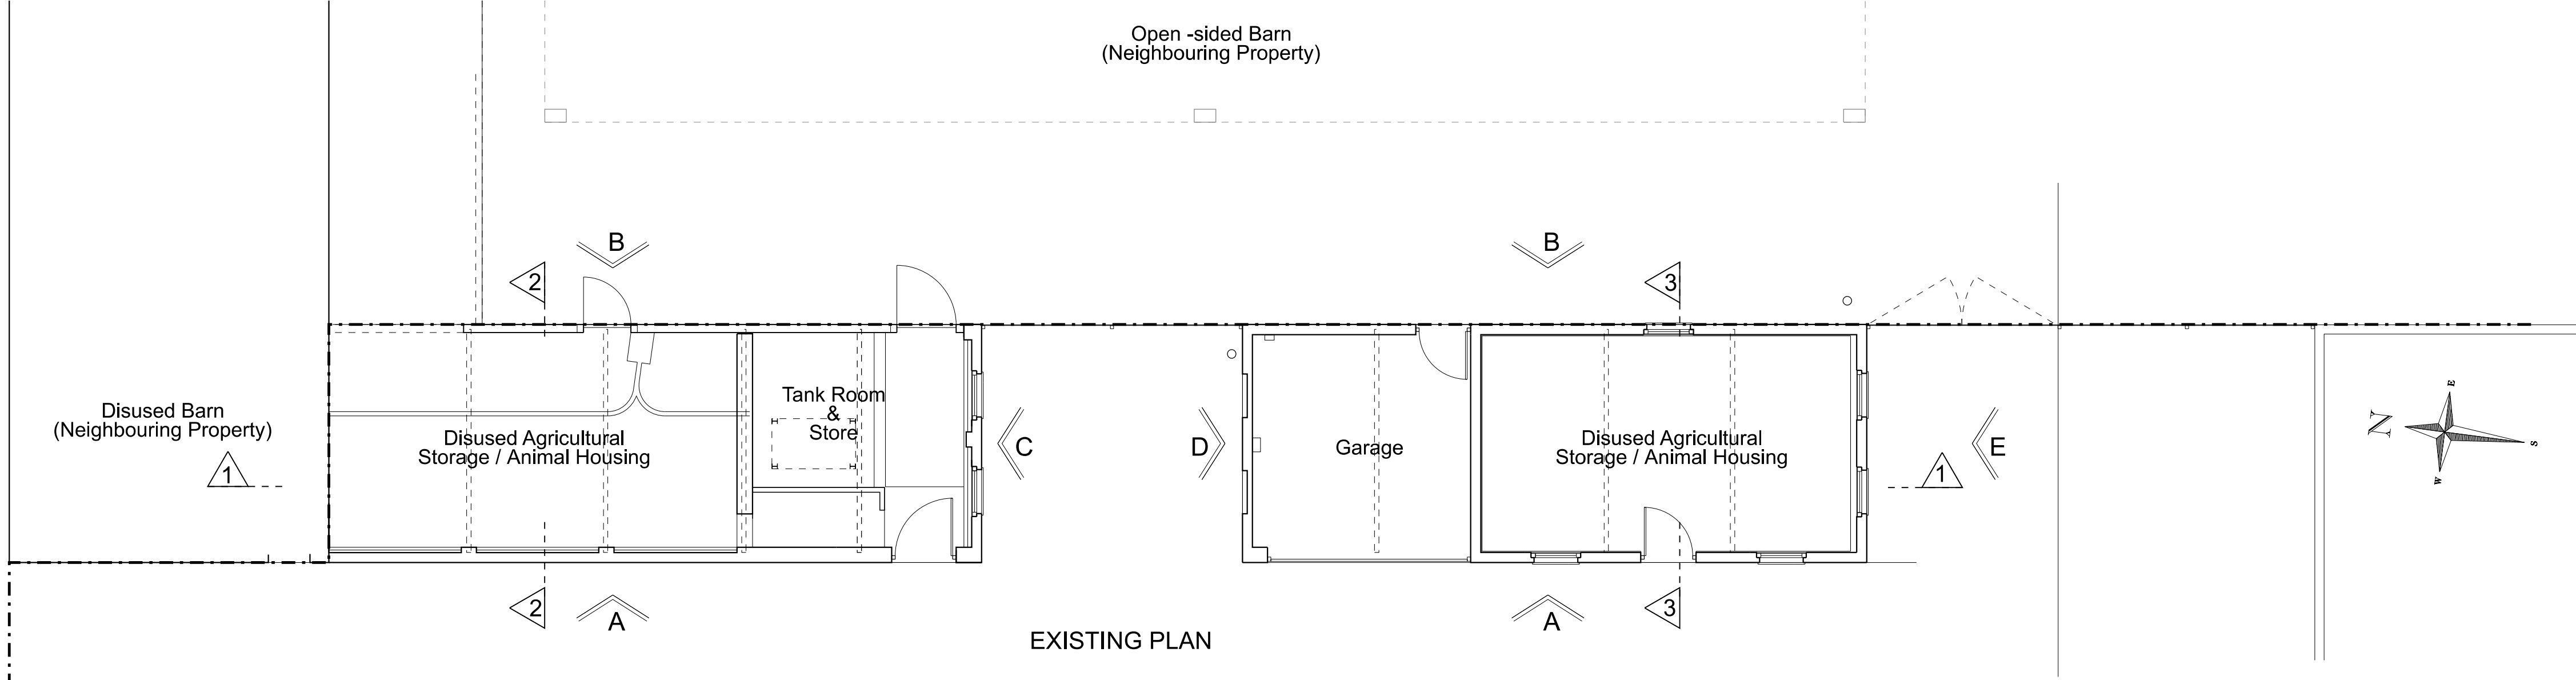

EXISTING PLAN

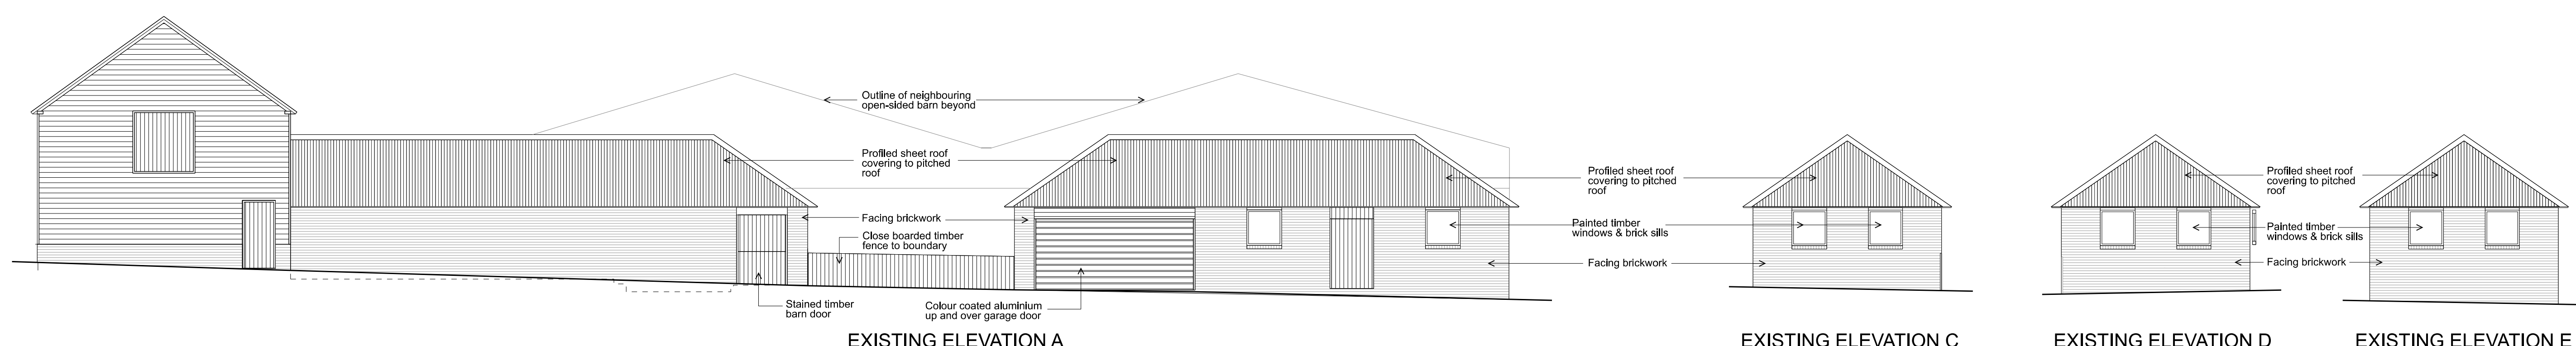


EXISTING ELEVATION A


EXISTING ELEVATION C

EXISTING ELEVATION D

EXISTING ELEVATION E

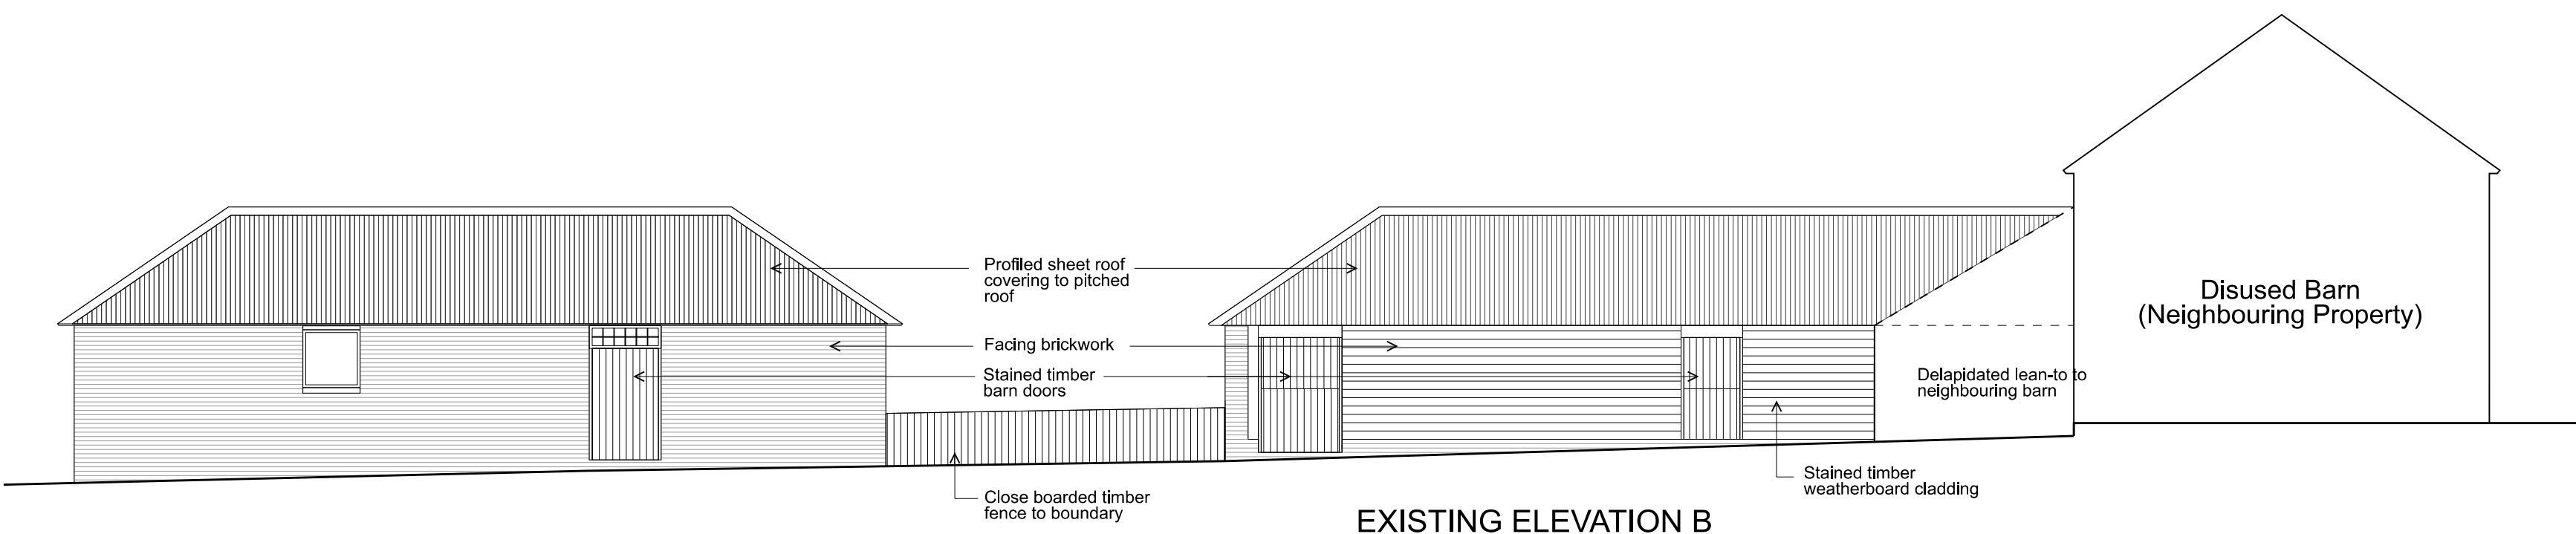


EXISTING ELEVATION B

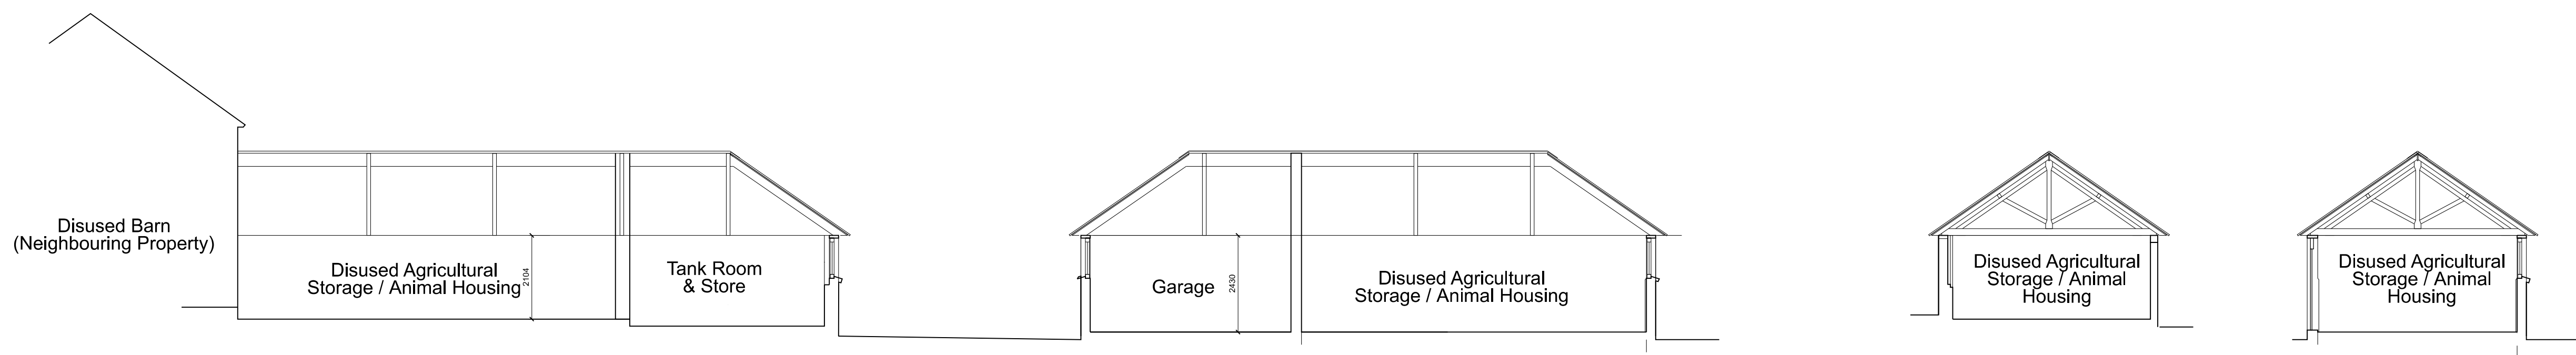

EXISTING SECTION 1-1

EXISTING SECTION 2-2

EXISTING SECTION 3-3

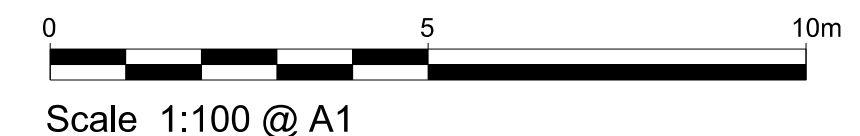

**Revisions:**

Name: \_\_\_\_\_  
**The Owners**

Project:  
**Extension & Conversion of Existing Disused Agricultural Outbuildings to Animal Hydrotherapy Unit at Brick House, Church Lane, Hunsdon, SG12 8LG**

Title: **Existing Plans, Elevations & Sections**

Scale: **1:100 @ A1**

Date: **June 2022**

Drawing Number:  
**554/TP/11**

