




- Notes:**
- Do not scale from this drawing except for Planning purposes.
 - Work from figured dimensions only.
 - All dimensions to be checked on site prior to commencement of work.
 - Where appropriate, drawing to be read in conjunction with other consultants' information.
 - Subject to relevant Local Authority approvals.

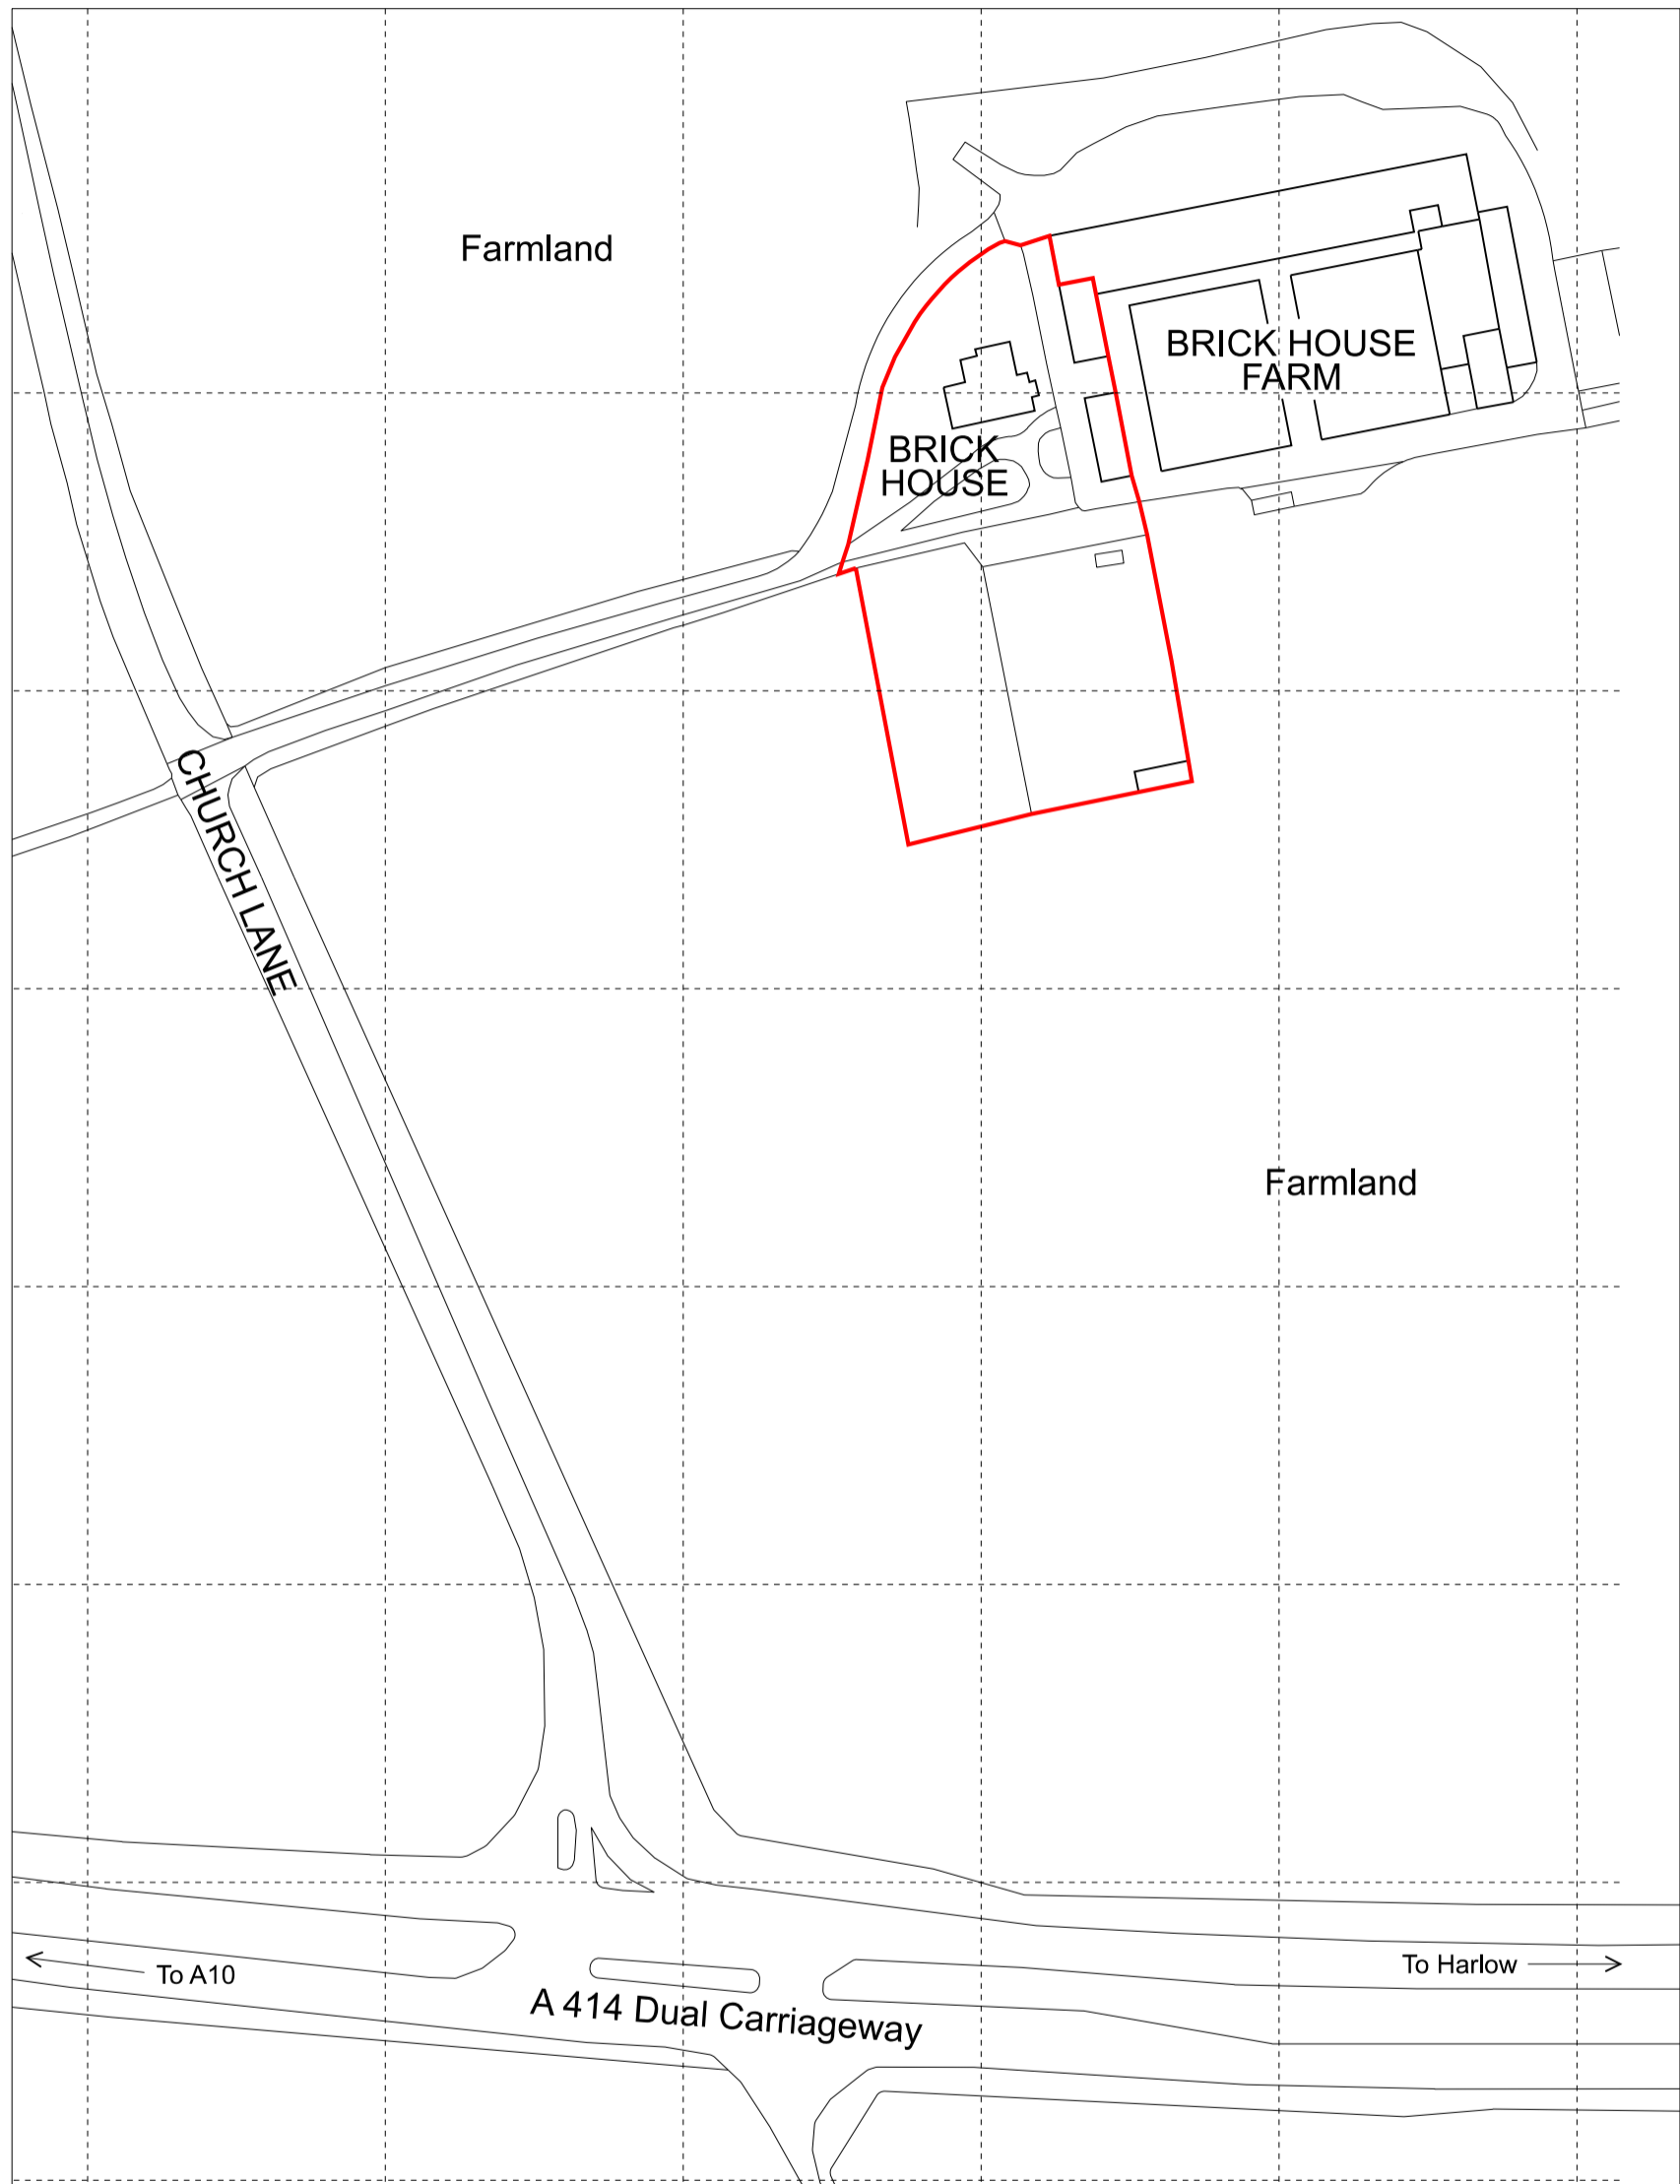

Ordnance Survey, (c) Crown Copyright 2022. All rights reserved. Licence number 100022432

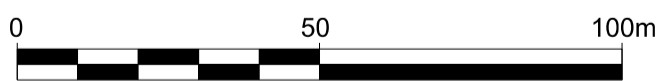

Scale 1:1250 @ A3

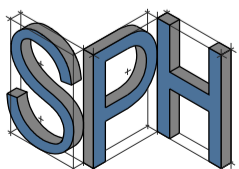

PROJECTS LIMITED

E-mail: info.sphprojects@gmail.com
Tel: 07880 547101

Revisions:

Notes

Name:

The Owners

Project:

Extension & Conversion of Existing Disused Agricultural Outbuildings to Animal Hydrotherapy Unit at Brickhouse Farm House, Church Lane, Hunsdon, SG12 8LG

Title: **Site Location Plan**

Scale: **1:1250 @ A3**

Date: **June 2022**

Drawing Number:

554/TP/16