



Notes:
 - All dimensions to be checked on site prior to commencement of work.
 - Where appropriate, drawing to be read in conjunction with other consultants' information.
 - Subject to relevant Local Authority approvals.

Farmland*
 Location of buildings & extension to which the application relates shown hatched

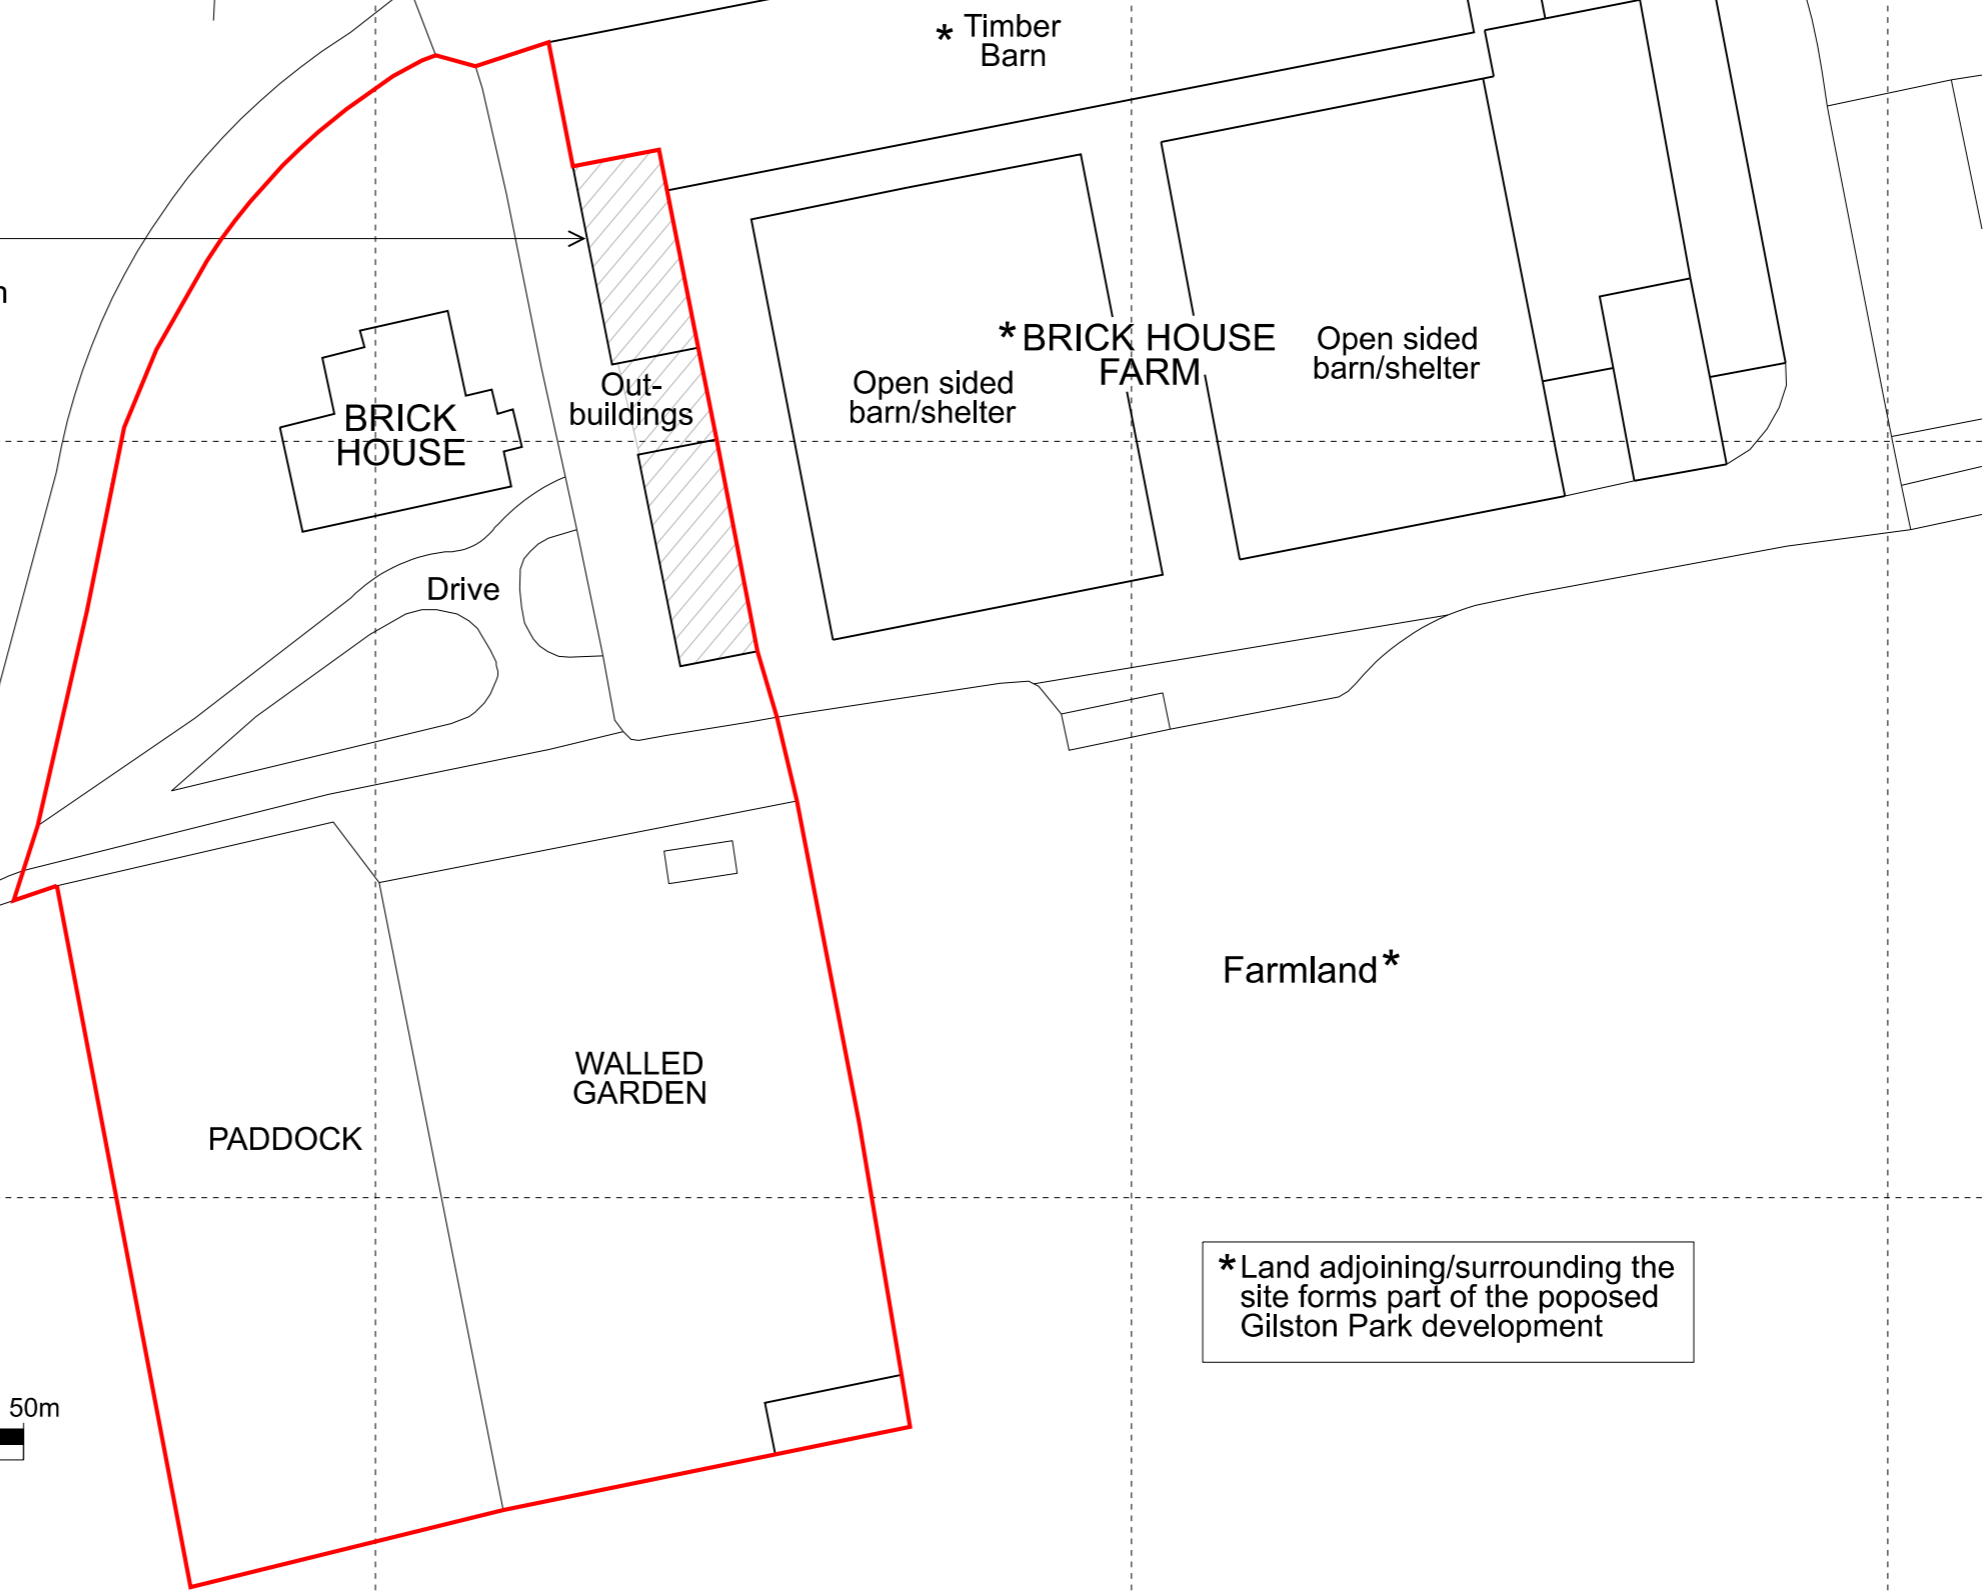

* Land adjoining/surrounding the site forms part of the proposed Gilston Park development

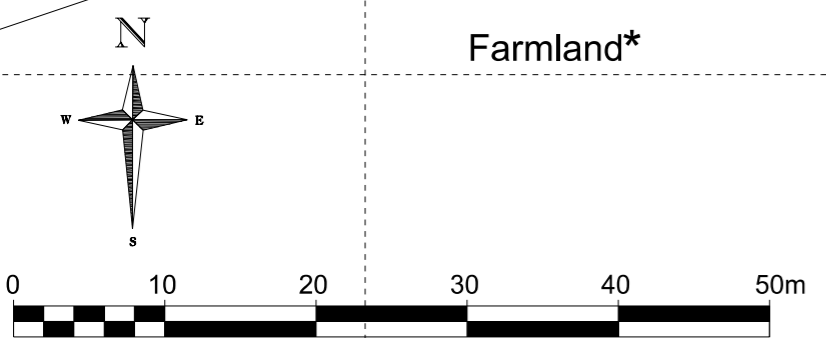

Scale 1:500 @ A3

SPH
PROJECTS LIMITED
 E-mail: info.sphprojects@gmail.com
 Tel: 07880 547101

Revisions:

Name: _____
 The Owners

Project:
 Extension & Conversion of Existing Disused Agricultural Outbuildings to Animal Hydrotherapy Unit at Brick House, Church Lane, Hunsdon, SG12 8LG

Title: **Block Plan**

Scale: **1:500 @ A3**

Date: **June 2022**

Drawing Number:
554/TP/15