



Notes:
 - All dimensions to be checked on site prior to commencement of work.
 - Where appropriate, drawing to be read in conjunction with other consultants' information.
 - Subject to relevant Local Authority approvals.

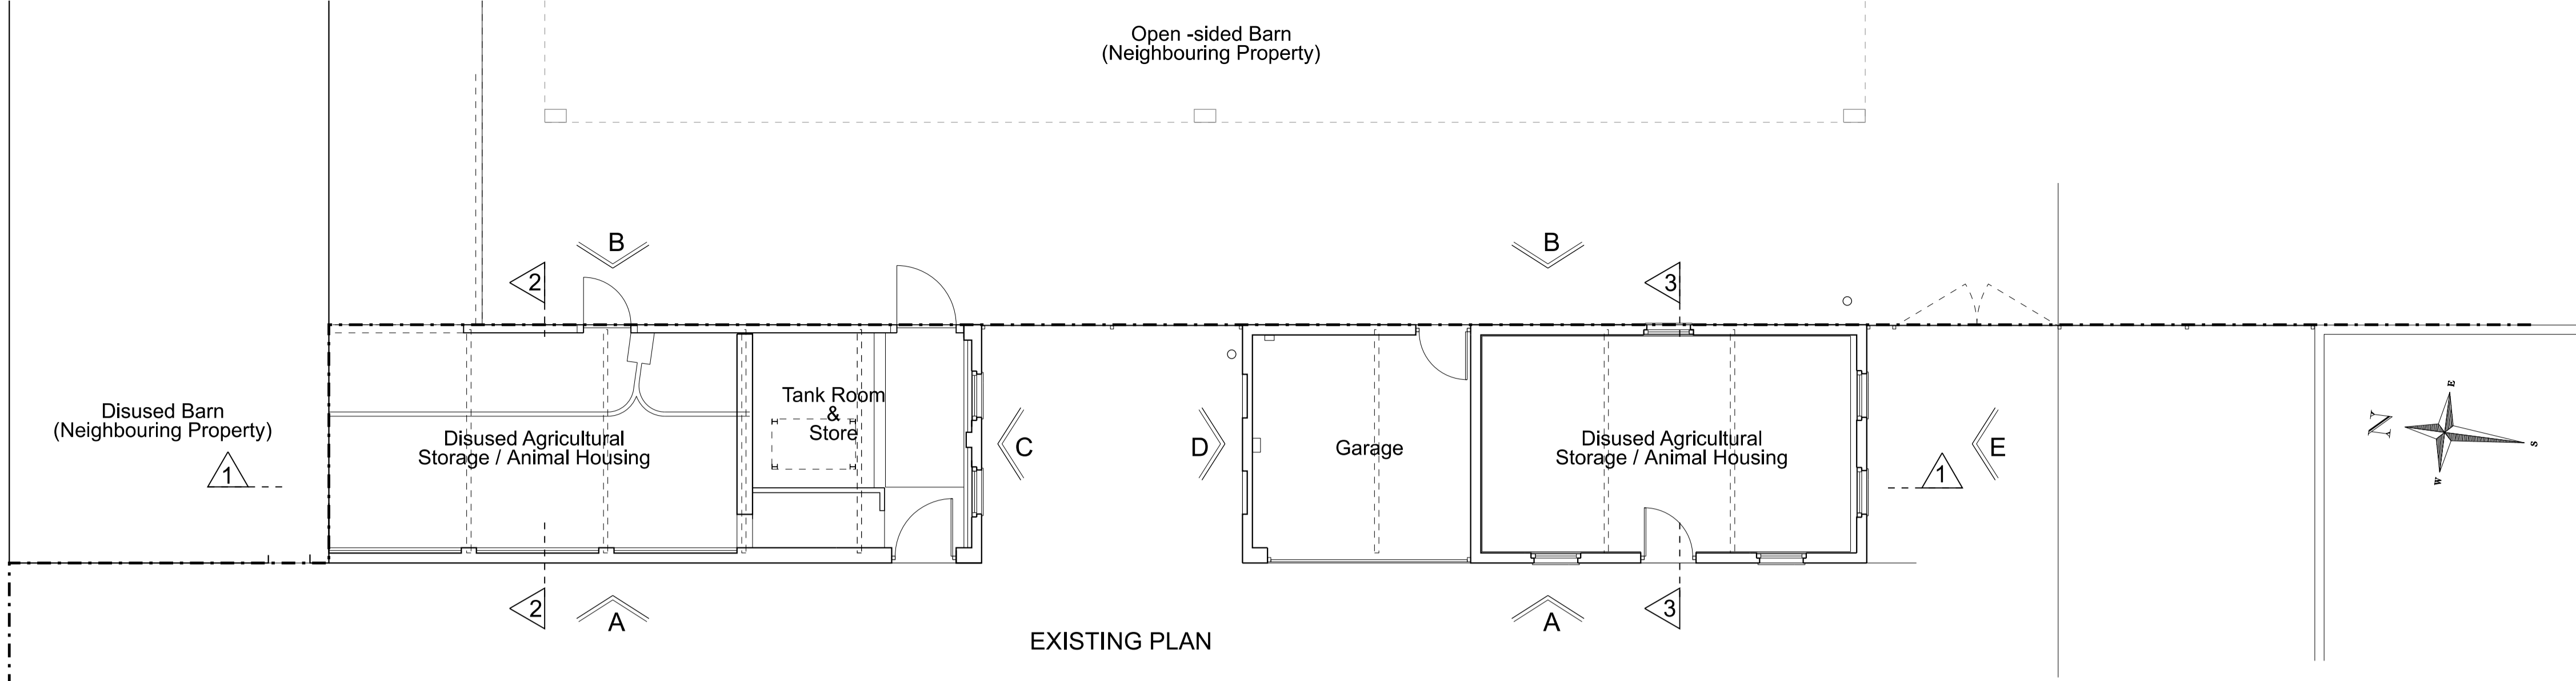

EXISTING PLAN

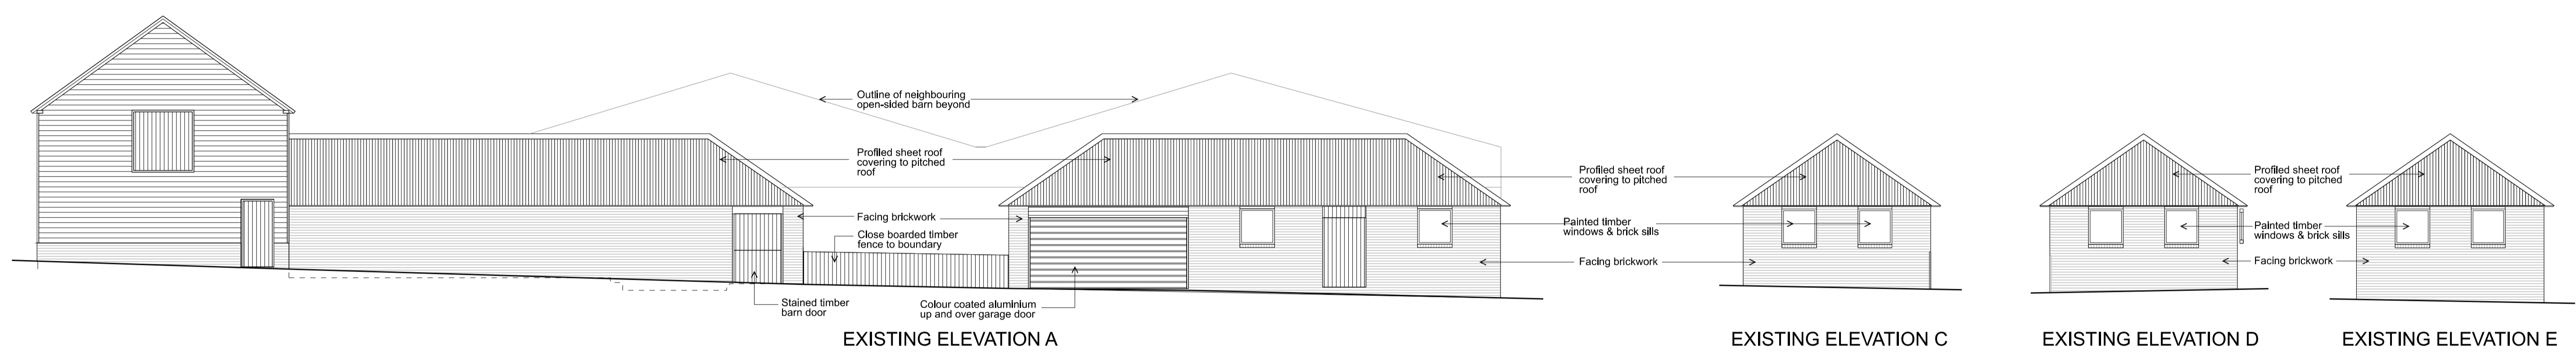


EXISTING ELEVATION A


EXISTING ELEVATION C

EXISTING ELEVATION D

EXISTING ELEVATION E

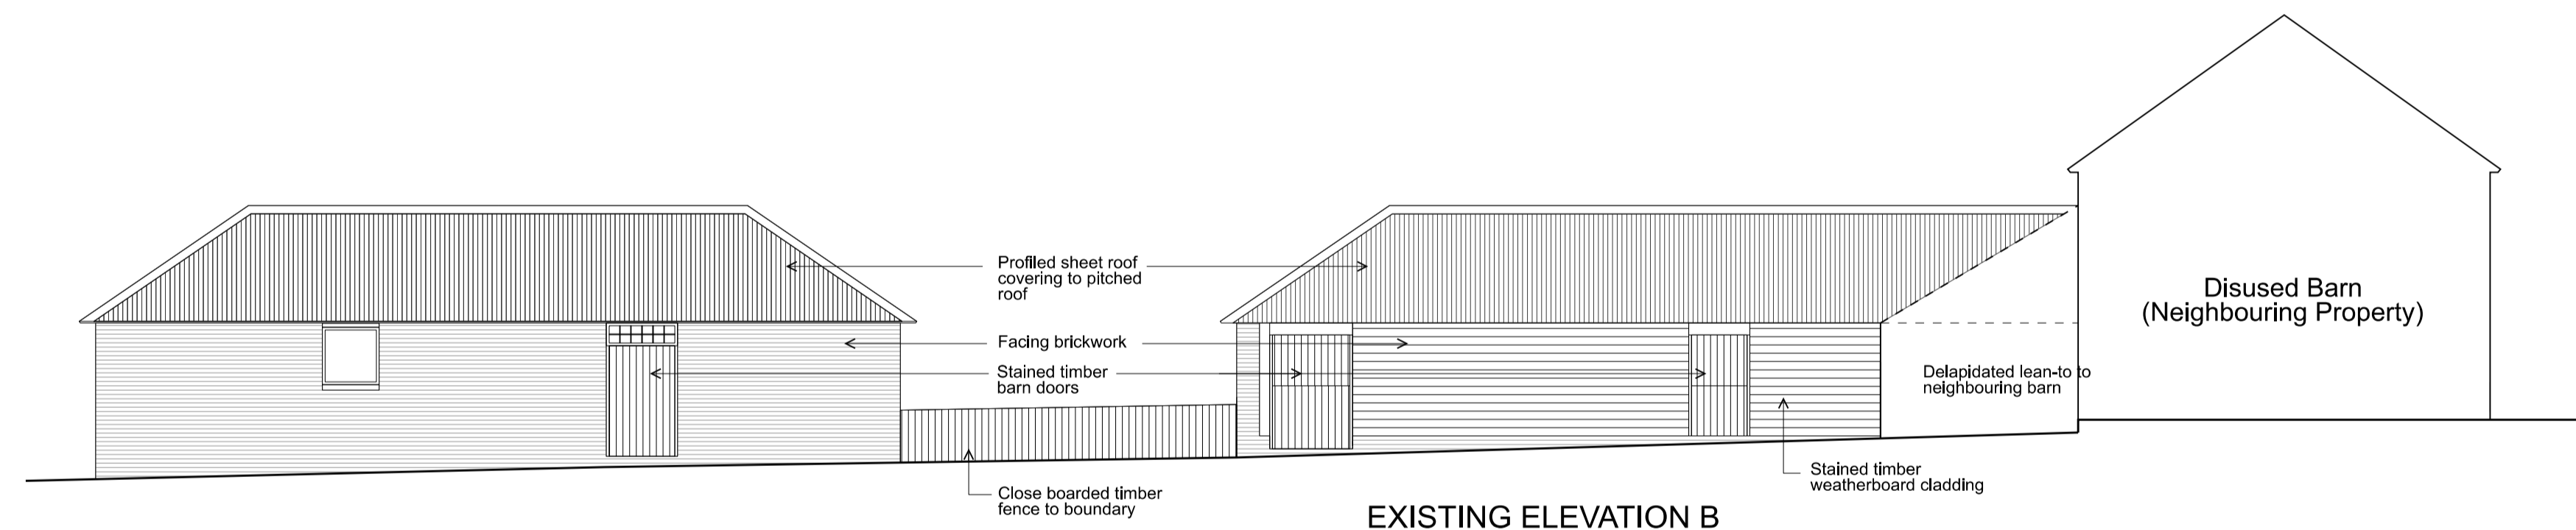


EXISTING ELEVATION B

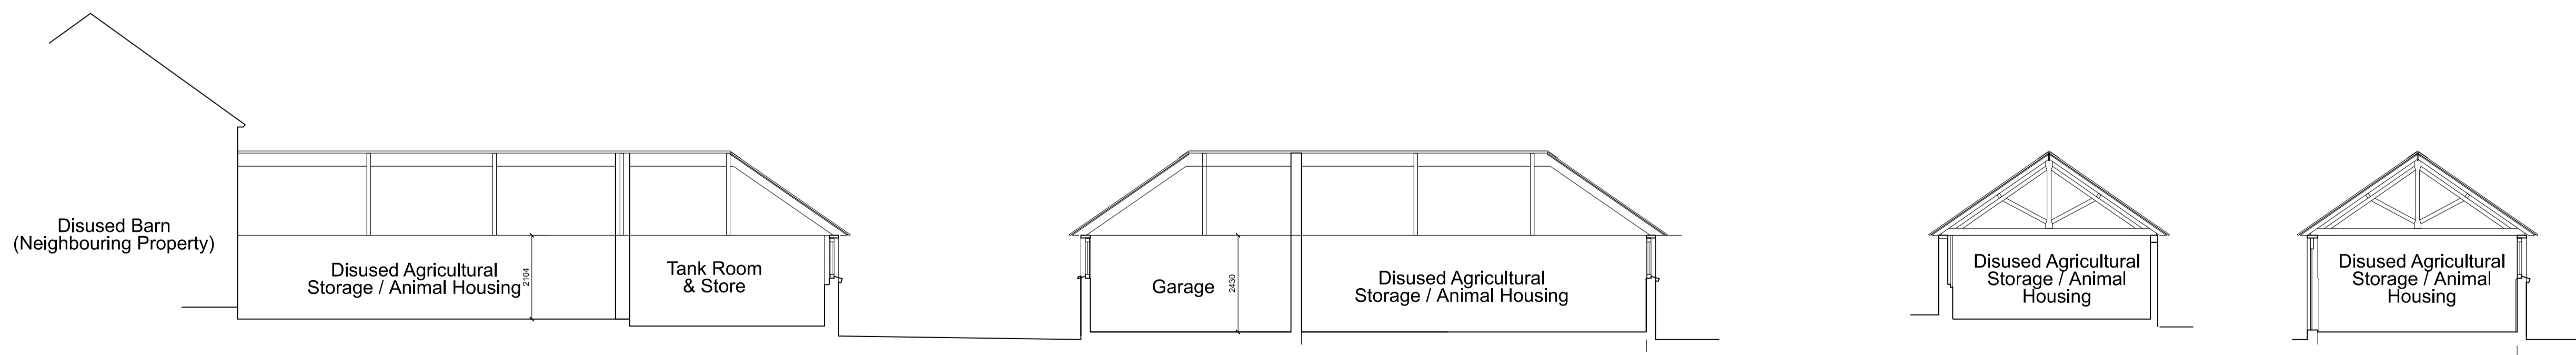

EXISTING SECTION 1-1

EXISTING SECTION 2-2

EXISTING SECTION 3-3

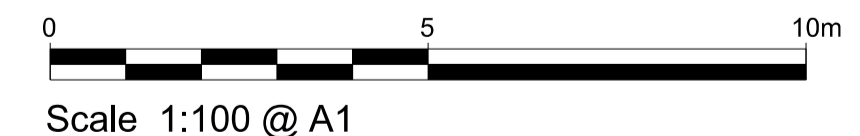

Revisions:

Name: _____
The Owners

Project:
**Installation of Photovoltaic
 Panes to Proposed
 Animal Hydrotherapy Unit at
 Brick House, Church Lane,
 Hunsdon, SG12 8LG**

Title: **Existing Plans, Elevations
 & Sections**

Scale: **1:100 @ A1**
 Date: **Feb 2024**

Drawing Number:
554/TP/20

