



- Notes:**
- All dimensions to be checked on site prior to commencement of work.
  - Where appropriate, drawing to be read in conjunction with other consultants' information.
  - Subject to relevant Local Authority approvals.



Ordnance Survey, (c) Crown Copyright 2022. All rights reserved. Licence number 100022432

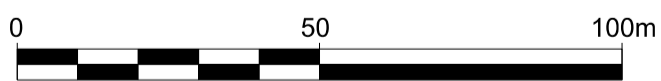

Scale 1:1250 @ A3

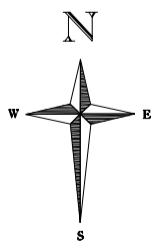

E-mail: info.sphprojects@gmail.com  
Tel: 07880 547101

Revisions:

Notes

Name:

The Owners

Project:

Installation of Photovoltaic  
Panels And Air Source Heat Pump  
Plant to Proposed  
Animal Hydrotherapy Unit at  
Brick House, Church Lane,  
Hunsdon, SG12 8LG

Title: **Site Location  
Plan**

Scale: **1:1250 @ A3**

Date: **Mar 2024**

Drawing Number:

**554/TP/45**