

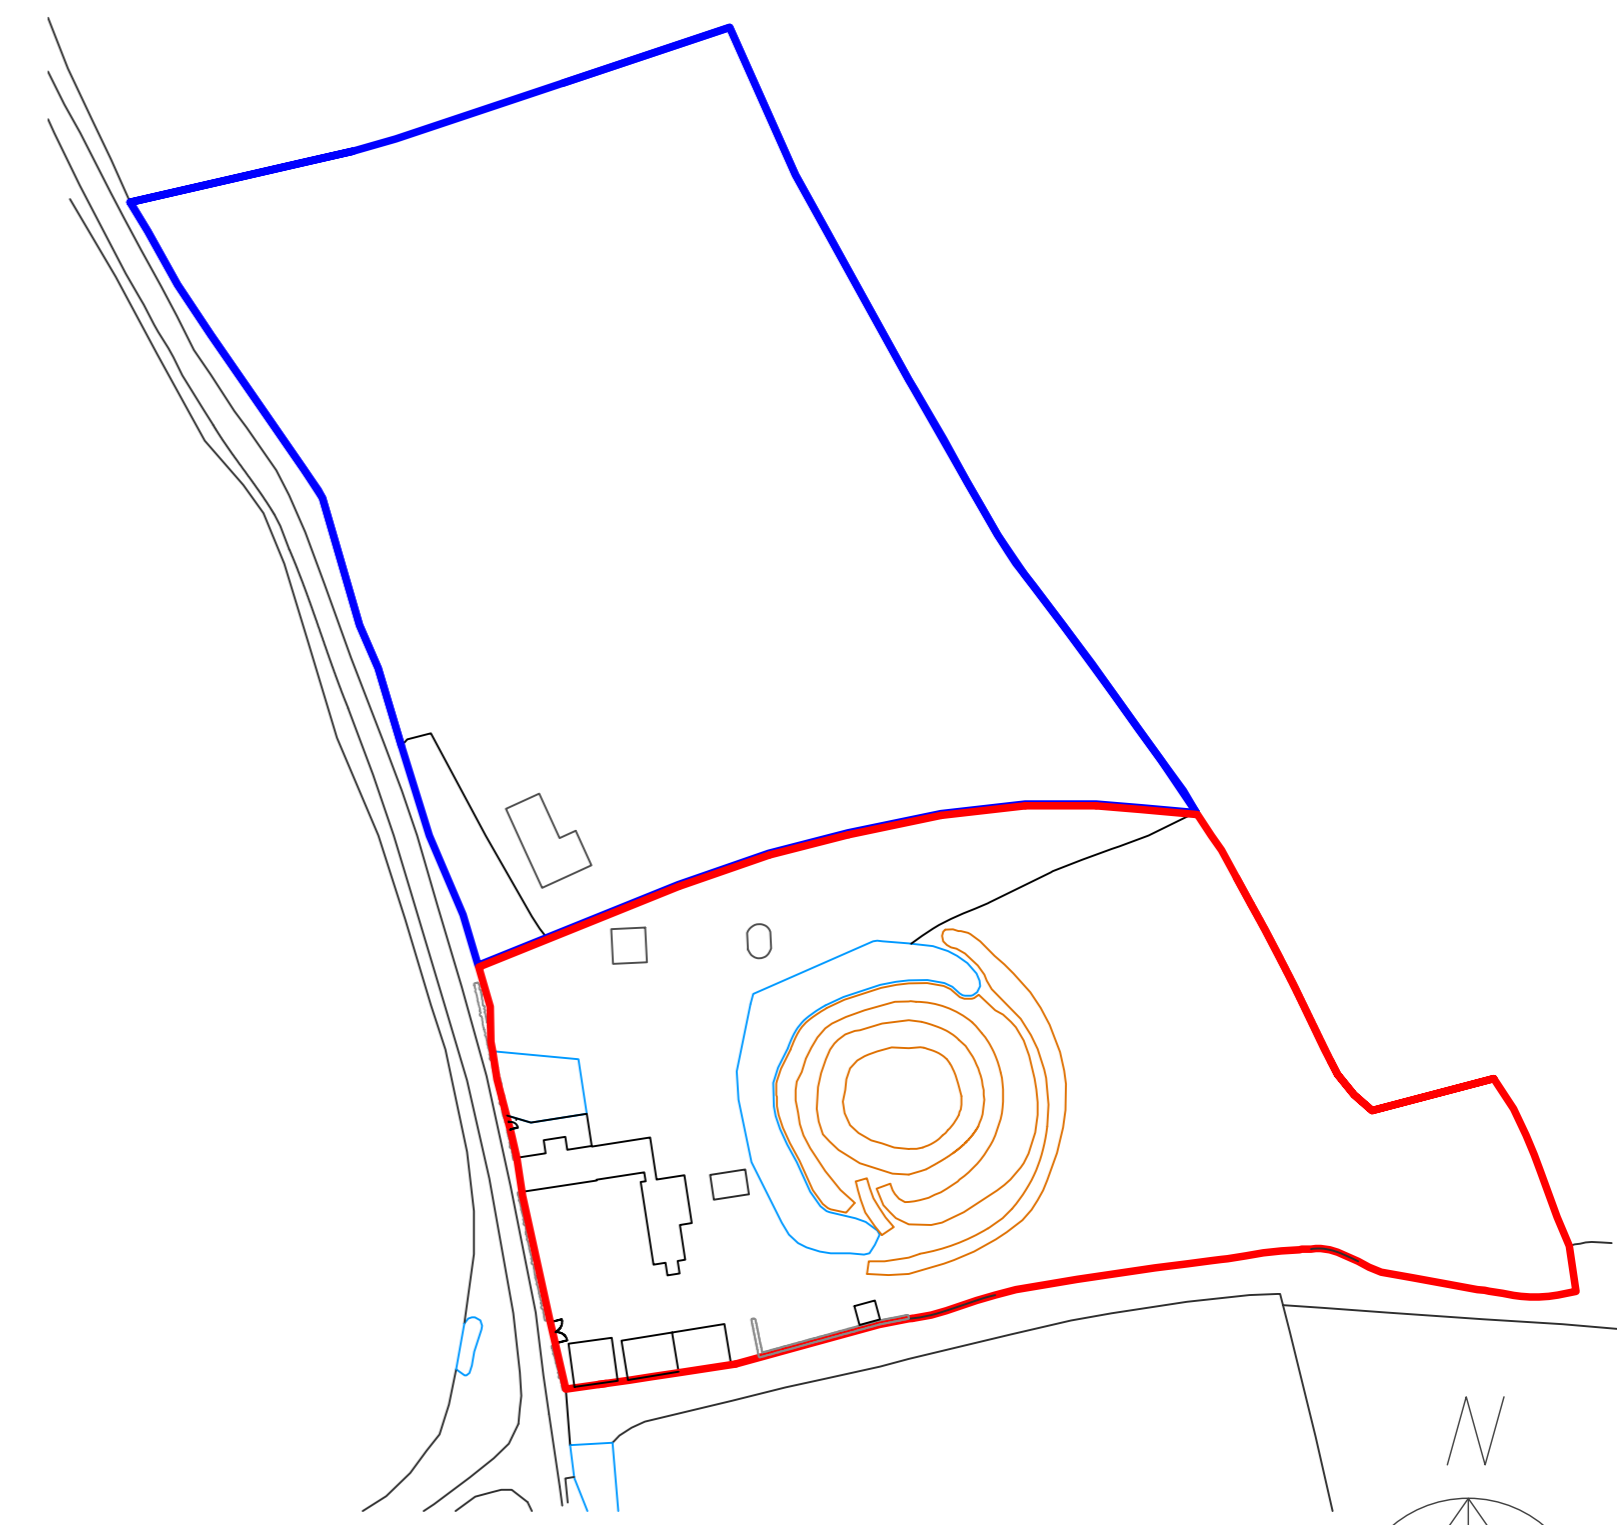


Existing Block Plan 1:500

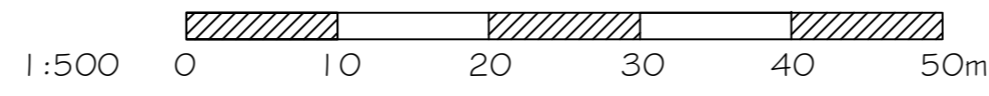

Existing Site Location 1:1250

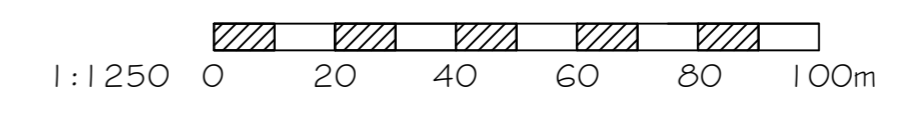

New Greenhouse at The Crump, Brickhouse Lane	
For Mr & Mrs Trigg	
Existing Block Plan & Site Location	
SCALE 1:500 & 1:1250	DWG No. 2231/15
D O N A L D P U R K I S S A S S O C I A T E S c h a r t e r e d a r c h i t e c t s	
1A KING STREET SAFFRON WALDEN, ESSEX CB10 1HE TEL: 01799 523087 & 527202 E-mail: dpa@purkissarchitects.co.uk	
Copyright - Donald Purkiss and Associates	